


ROUTE	SECTION	COUNTY	TOTAL SHEETS	SHEET NUMBER
FAP 342	531-2.1-I	COOK	10	4

CONTRACT: 60C42

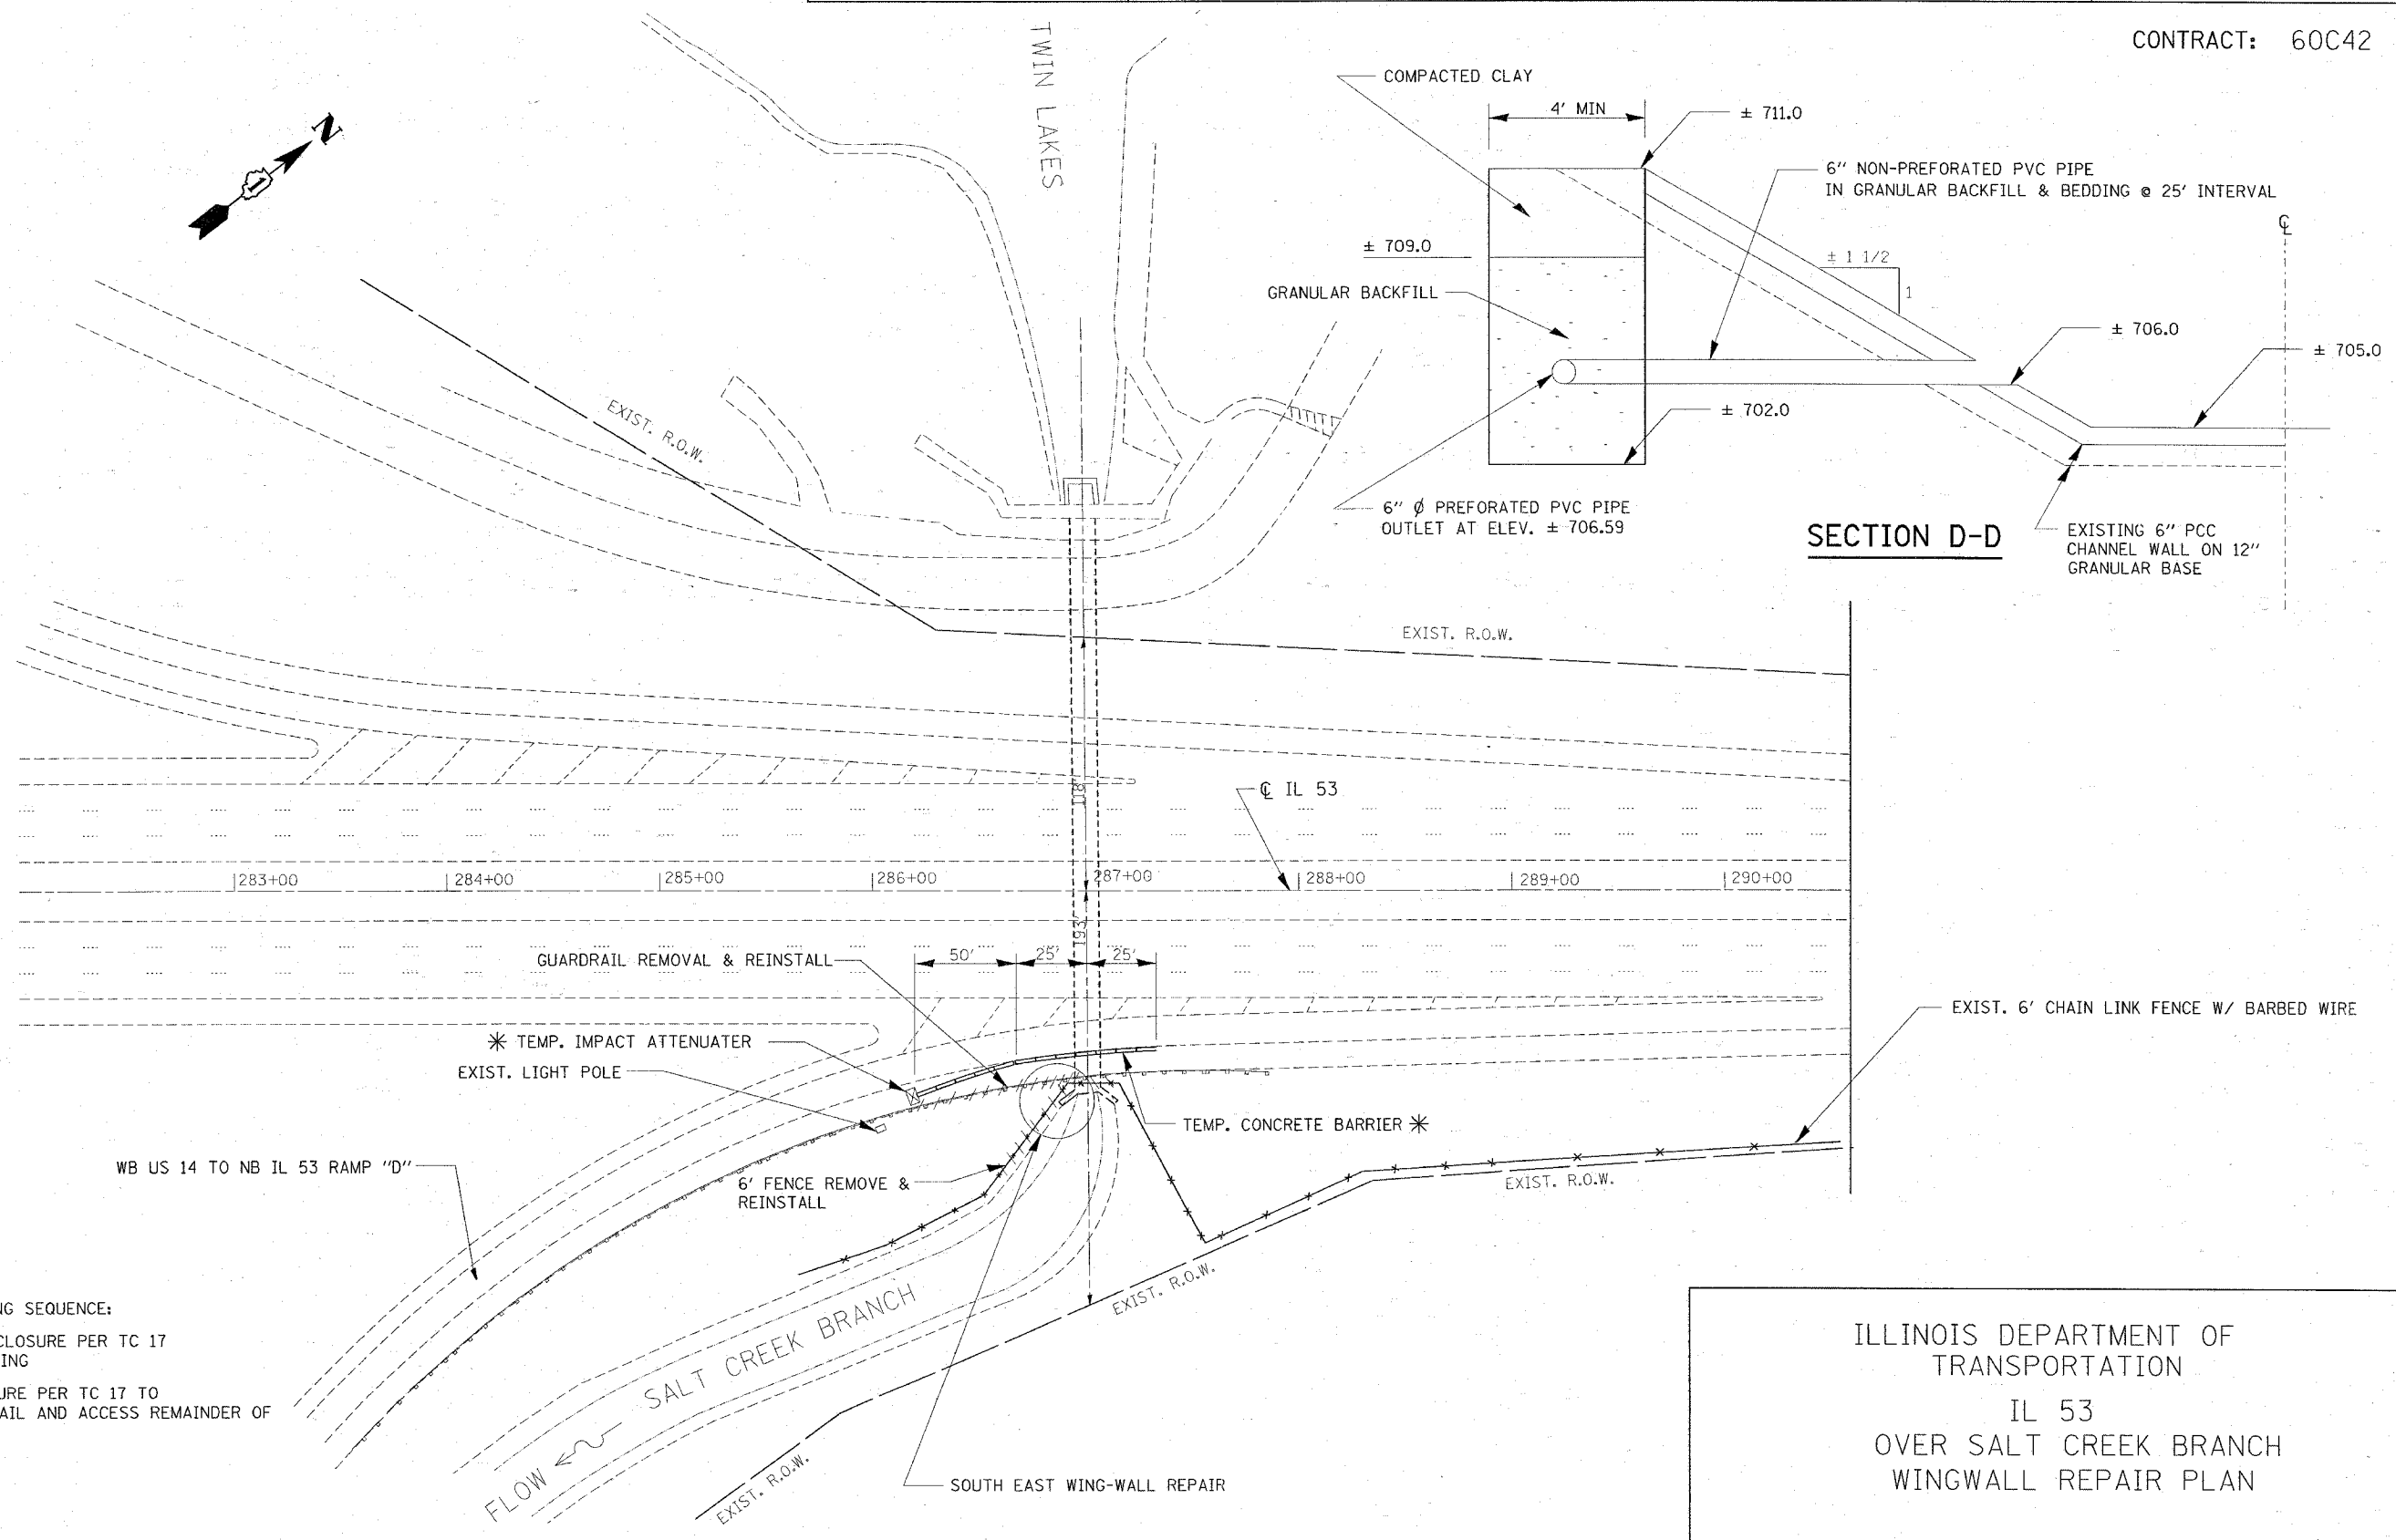

- RECOMMENDED STAGING SEQUENCE:
1. PARTIAL RAMP CLOSURE PER TC 17 TO DRIVE SHEETING
 - * 2. SHOULDER CLOSURE PER TC 17 TO REMOVE GUARDRAIL AND ACCESS REMAINDER OF REPAIRS

ILLINOIS DEPARTMENT OF TRANSPORTATION
 IL 53
 OVER SALT CREEK BRANCH
 WINGWALL REPAIR PLAN