


ROUTE	SECTION	COUNTY	TOTAL SHEETS	SHEET NUMBER
FAP 342	531-2.1-I	COOK	10	5A

CONTRACT: 60C42

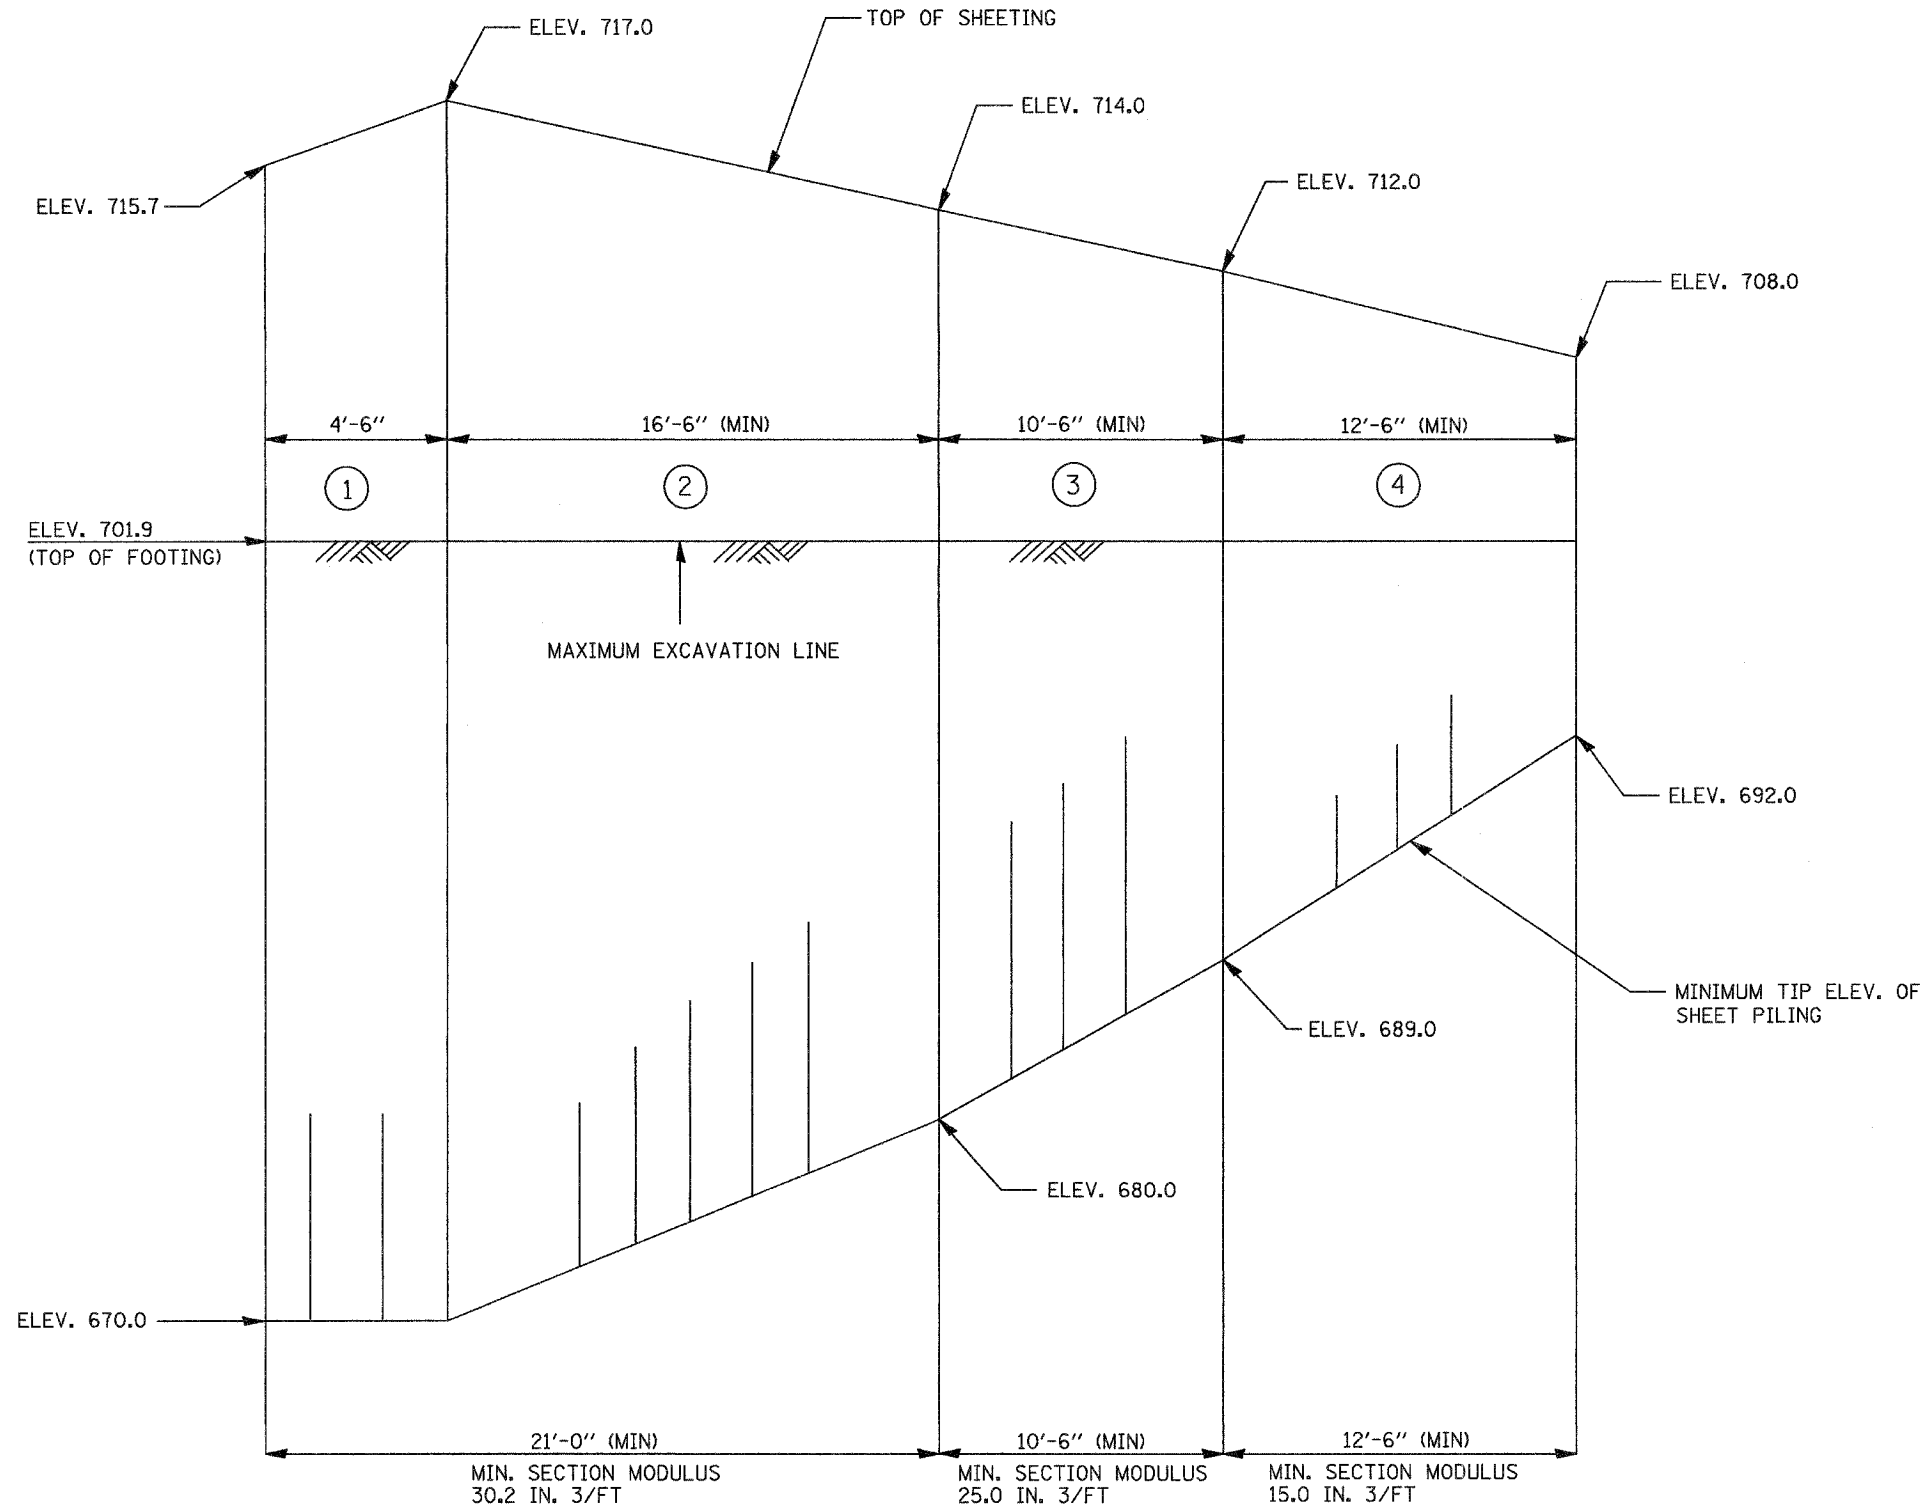

ILLINOIS DEPARTMENT OF
TRANSPORTATION
IL 53
OVER SALT CREEK BRANCH
SHEET PILE ELEVATION