

F.A.I. RTE.	SECTION	COUNTY	TOTAL SHEETS	SHEET NO.
55	*	COOK	26	6A
STA.		TO STA.		
FED. ROAD DIST. NO.		ILLINOIS	FED. AID PROJECT	

* 1818 (.31 H & .32 H) I-4
CONTRACT NO. 60C92


STAGE IIB DECK PATCHING SCHEDULE

STRUCTURE NO.	LANE NO.	PARTIAL-DEPTH PATCHING SQ. YD.	FULL-DEPTH PATCHING SQ. YD.	LANE CLOSURE
016-0036	2	17	9	LANE 2 N.E.
016-1045	---	---	---	
016-1048	---	---	---	
* 016-1052	2	6	0	LANE 2 S.W.
016-1055	2	21	4	LANE 2 S.W.
016-1075	2	4	0	LANE 2 N.E.

NOTE: LANE 2 N.E. ALSO INCLUDES APPROACH SLAB REPAIR (FULL DEPTH).

* SPAN SP 8 TO SP 10

* THE RAMP ACCESS SHALL BE SHIFTED TO ALLOW FOR THE COMPLETE PATCHING OF LANE 2. THE CONTRACTOR SHALL CLOSE THE RAMP TO S BOUND US 41 AND THE RAMP TO SW BOUND I-55 AND DETOUR TRAFFIC AS NEEDED TO PERFORM THIS WORK. THE CLOSURE OF THE RAMP WILL BE ALLOWED BETWEEN THE HOURS OF 9: P.M. AND 5:00 A.M.

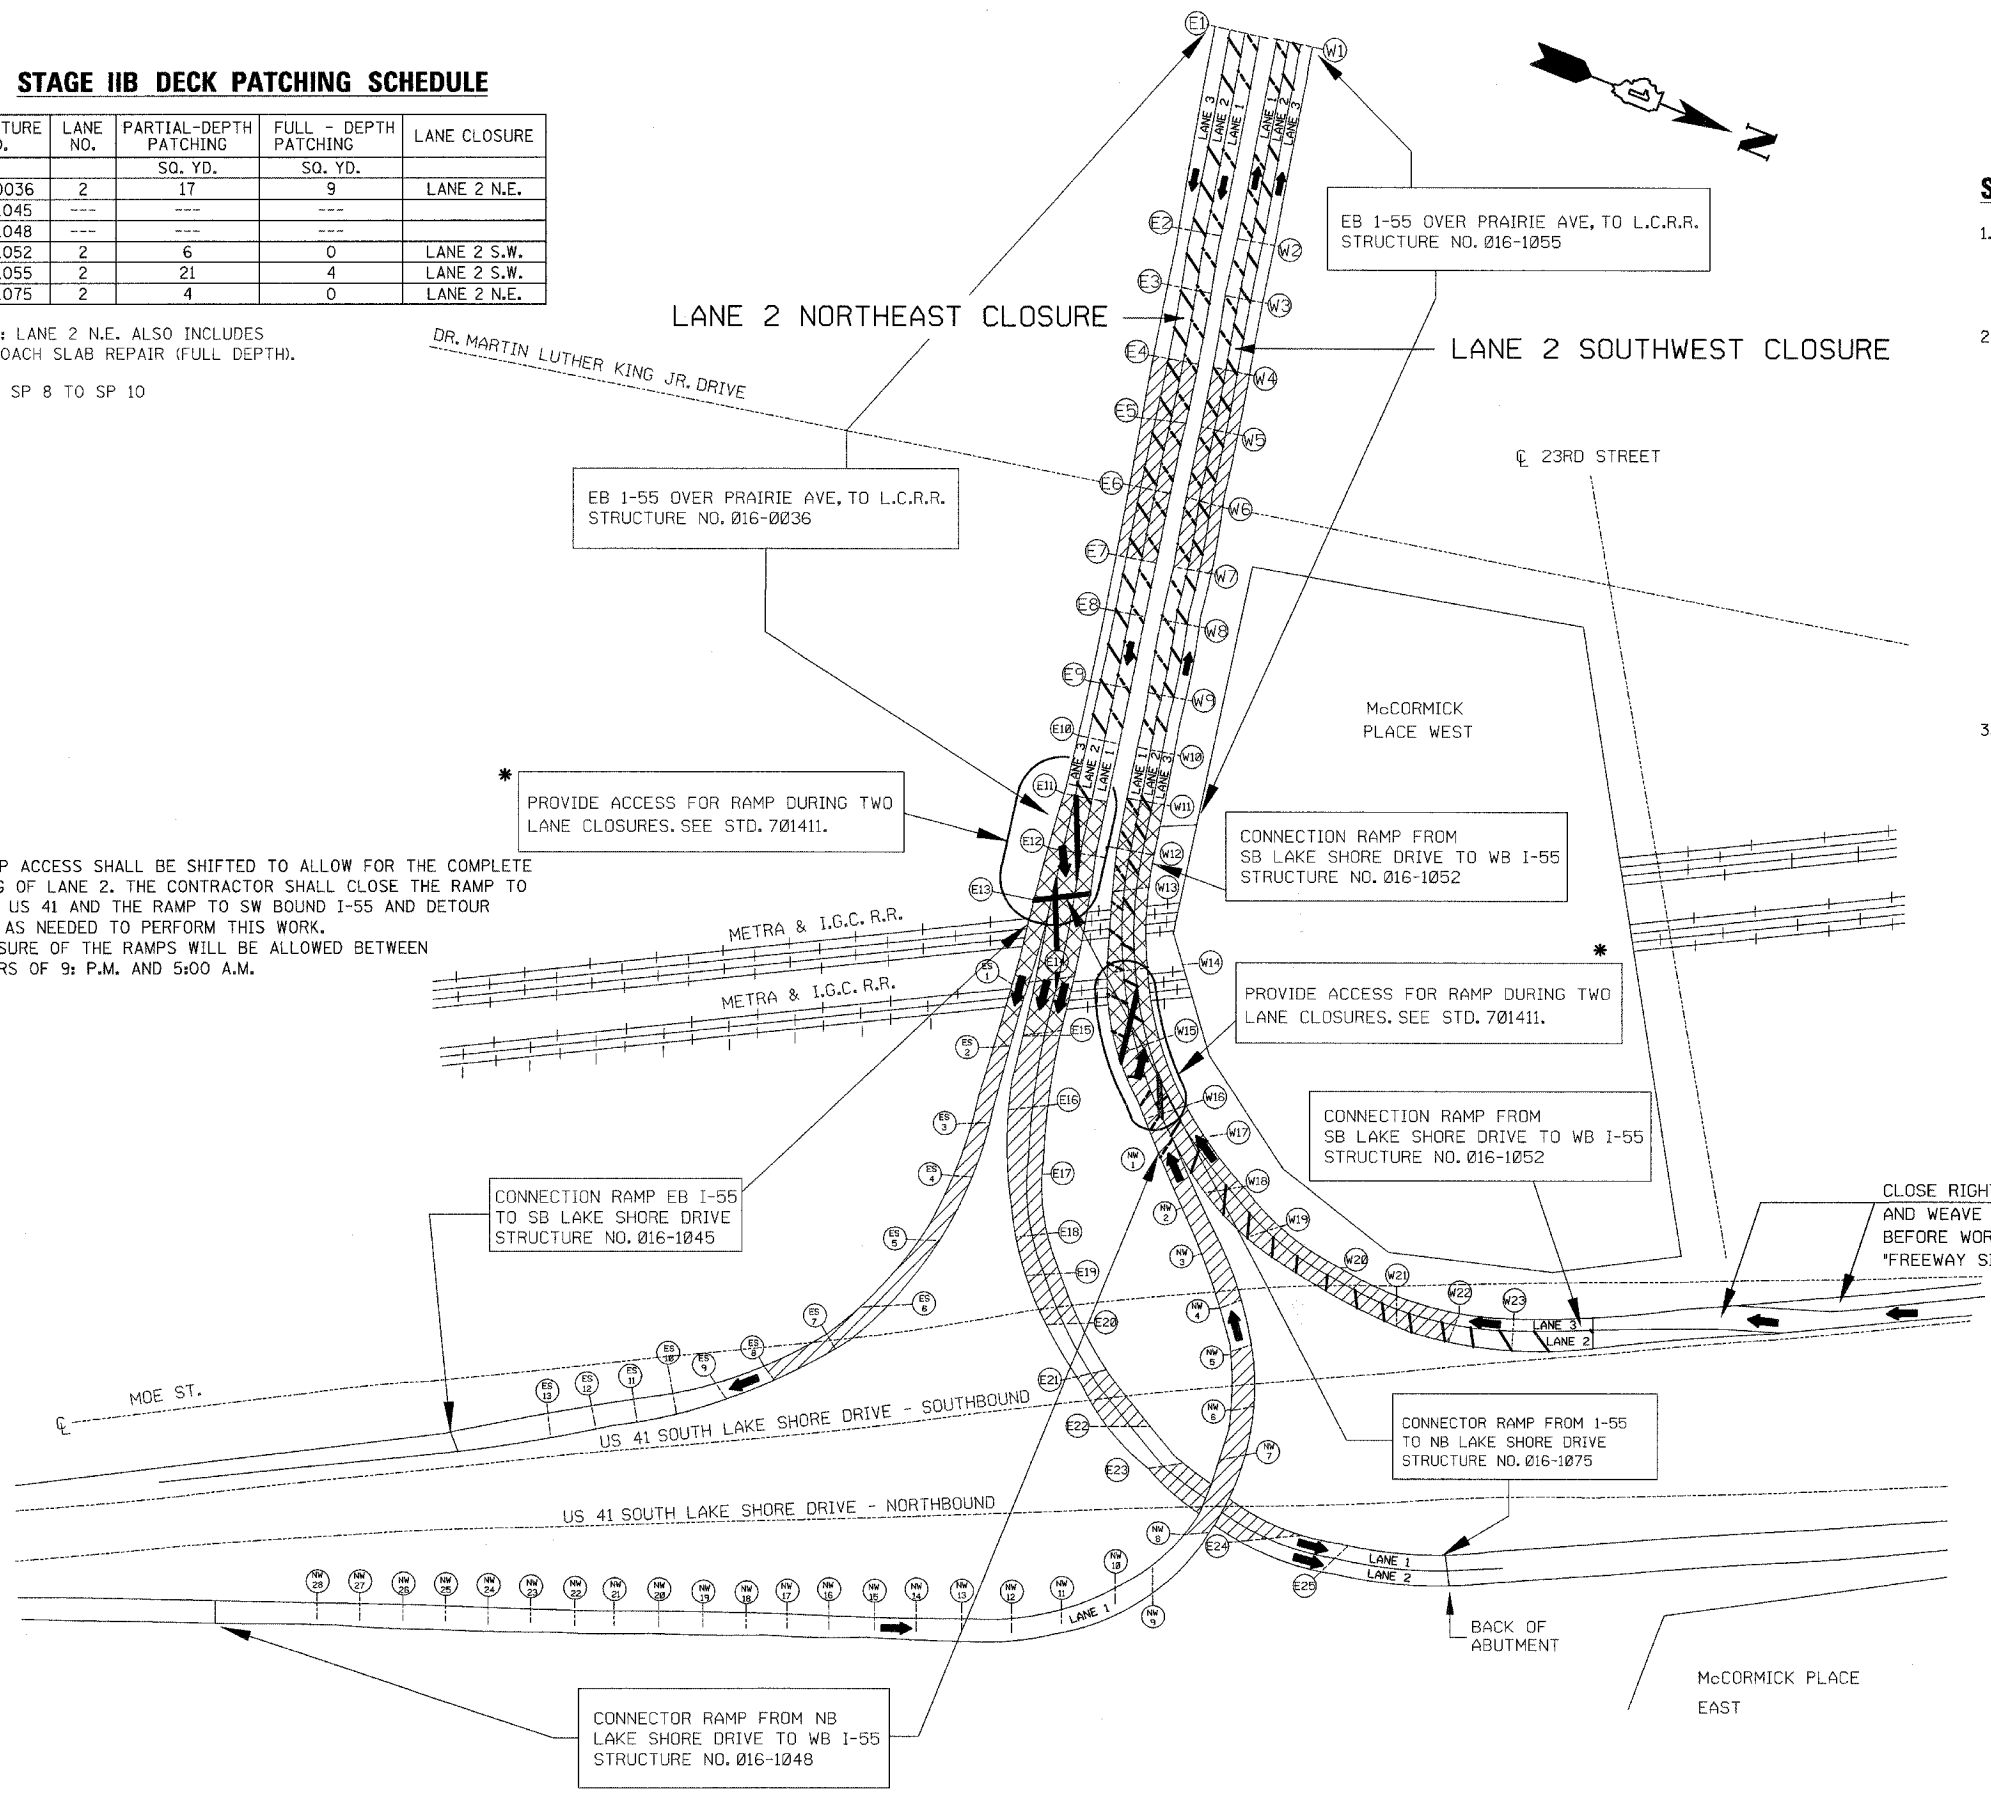

STAGE IIB TRAFFIC CONTROL NOTES:

- LANE 2 N.E. AND LANE 2 S.W. CLOSURES:**
 - THE STAGE IIB CLOSURE OF LANE 2 N.E. BOUND AND S.W. BOUND WILL BE ALLOWED AS SHOWN IN THE SPECIAL PROVISIONS.
- LANE 2 N.E. BOUND I-55:**
 - A. PATCHING DURING STAGE IIB WILL ONLY BE ALLOWED DURING THE NIGHTTIME CLOSURE OF LANE 1 N.E. THE CONTRACTOR SHALL CLOSE LANE 1 DURING THE TIME SPECIFIED IN THE SPECIAL PROVISION "KEEPING EXPRESSWAY OPEN TO TRAFFIC".
 - B. TRAFFIC CONTROL: DURING CONSTRUCTION ACTIVITIES, ONE LANE OF TRAFFIC SHALL BE MAINTAINED IN LANE 3 AS SHOWN ON STANDARD 701446.
 - C. DURING THE CLOSURE OF LANE 1, THE CONTRACTOR SHALL PROVIDE ACCESS TO THE N.B. U.S. 41 RAMP FROM LANE 3 AS SHOWN ON STANDARD 701411.
 - D. WHEN NO CONSTRUCTION ACTIVITIES ARE BEING PERFORMED IN LANE 2, LANE 1 SHALL BE OPEN. THE TRAFFIC SHALL BE MAINTAINED AS SHOWN ON THE "TRAFFIC CONTROL DETAILS FOR FREEWAY CENTER LANE CLOSURE" DETAIL.
- LANE 2 S.W. BOUND I-55:**
 - A. PATCHING DURING STAGE IIB WILL ONLY BE ALLOWED DURING THE NIGHTTIME CLOSURE OF LANE 1 S.W. THE CONTRACTOR SHALL CLOSE LANE 1 DURING THE TIME SPECIFIED IN THE SPECIAL PROVISION "KEEPING EXPRESSWAY OPEN TO TRAFFIC".
 - B. TRAFFIC CONTROL: DURING CONSTRUCTION ACTIVITIES, ONE LANE OF TRAFFIC SHALL BE MAINTAINED IN LANE 3. THE RIGHT LANE OF THE TWO LANE ENTRANCE RAMP FROM S.B. U.S. 41 TO S.W. BOUND I-55 SHALL BE CLOSED. THE TRAFFIC WILL THEN WEAVE INTO THE RIGHT LANE (LANE 3) OF THE RAMP BEFORE THE WORK ZONE AS SHOWN ON THE "FREEWAY SINGLE LANE WEAVE" DETAIL. THIS LANE CONFIGURATION SHALL BE MAINTAINED UNTIL LANE 2 IS OPENED TO TRAFFIC.
 - C. DURING THE CLOSURE OF LANE 1, THE CONTRACTOR SHALL PROVIDE ACCESS TO LANE 3 FROM THE N.B. U.S. 41 RAMP AS SHOWN ON THE STANDARD 701411.
 - D. WHEN NO CONSTRUCTION ACTIVITIES ARE BEING PERFORMED IN LANE 2, LANE 1 SHALL BE OPEN TO TRAFFIC.

LEGEND:

- PROPOSED PROTECTIVE SHIELD (PERMANENT)
- EXISTING PROTECTIVE SHIELDING
- WORK ZONE
- TEMP. NIGHT TIME LANE CLOSURE FOR LANE 2 CONSTRUCTION ACTIVITIES
- TRAFFIC DIRECTION

STAGE IIB CONSTRUCTION

REVISIONS	
NAME	DATE

ILLINOIS DEPARTMENT OF TRANSPORTATION
 SUGGESTED STAGE IIB CONSTRUCTION
 I-55
 OVER
 U.S. 41/LAKE SHORE DRIVE
 F.A.I. RTE. 55 SECTION: 1818(.31H & .32H)I-4
 COOK COUNTY

SCALE: NONE
 DATE: APRIL 23, 2008
 DRAWN BY: D.L./F.M.
 CHECKED BY: B.N.S./S.J.P.
CHRISTIAN-ROGE & ASSOC., INC.
 CHICAGO ILLINOIS