


F.A.I. RTE.	SECTION	COUNTY	TOTAL SHEETS	SHEET NO.
55	*	COOK	26	13
STA.		TO STA.		
FED. ROAD DIST. NO.		ILLINOIS	FED. AID PROJECT	

* 1818 (.31 H & .32 H) I-4
CONTRACT NO. 60C92

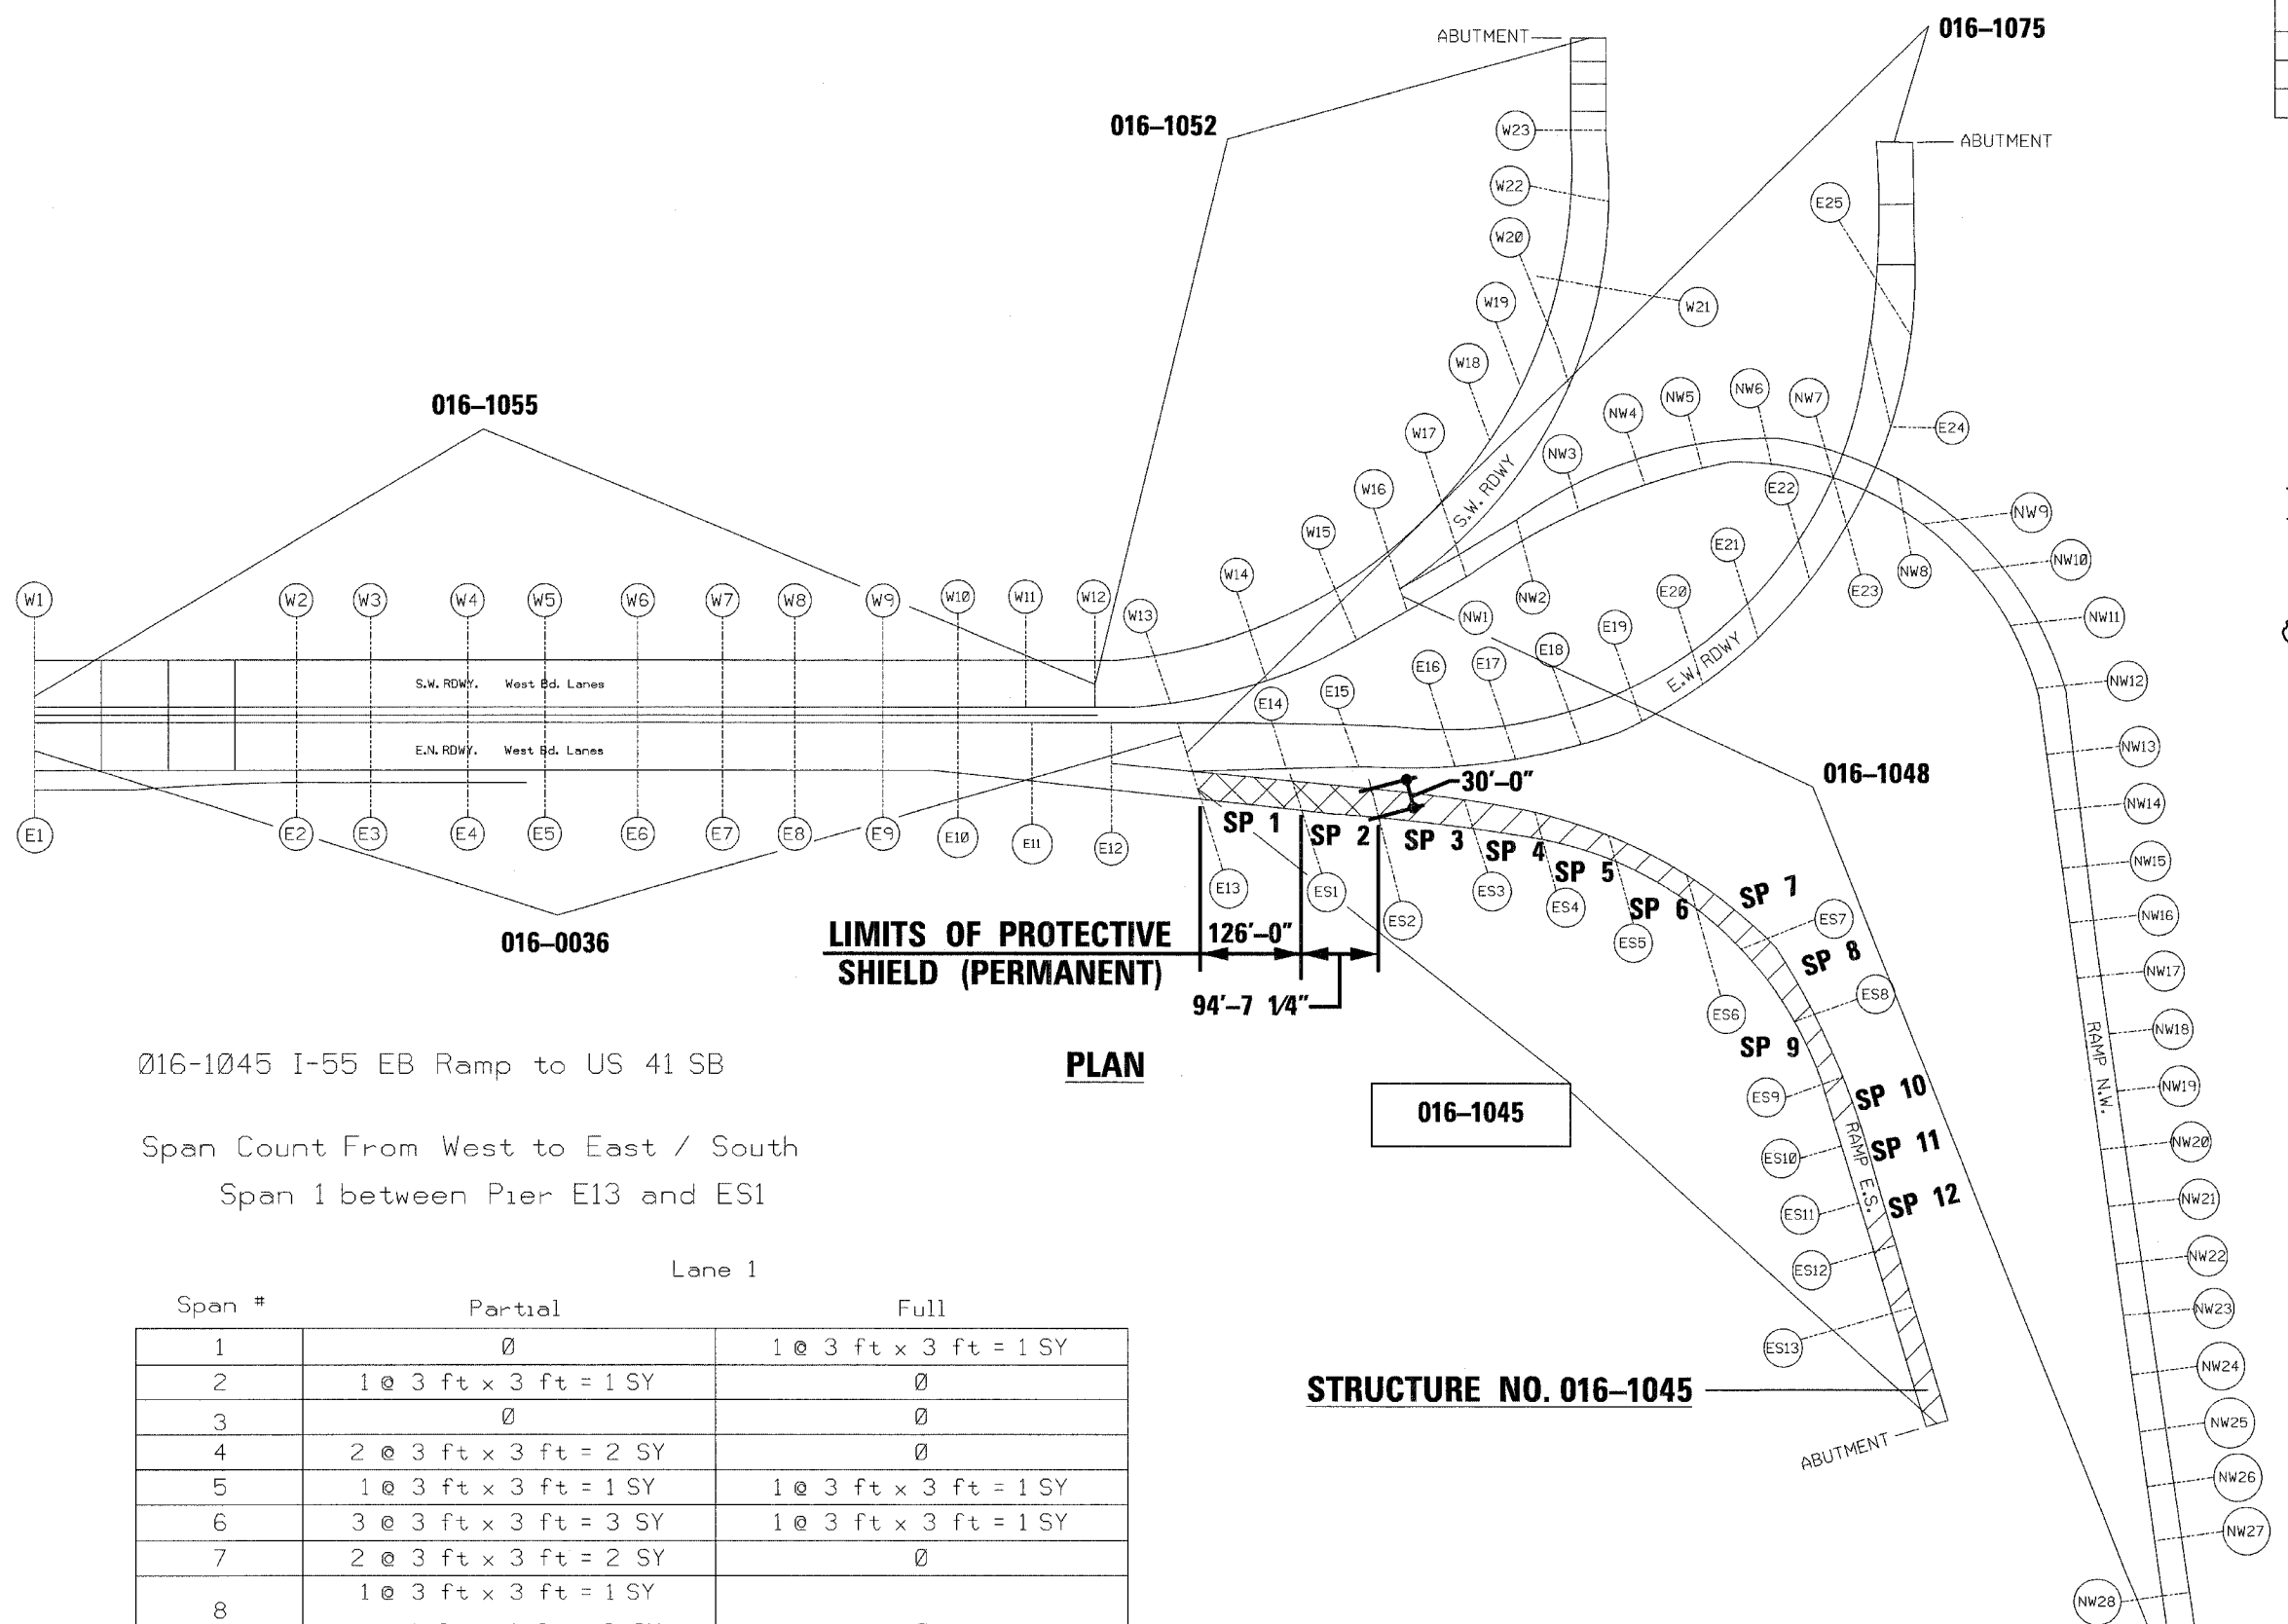

016-1045 I-55 EB Ramp to US 41 SB

Span Count From West to East / South
 Span 1 between Pier E13 and ES1

Span #	Lane 1	
	Partial	Full
1	Ø	1 @ 3 ft x 3 ft = 1 SY
2	1 @ 3 ft x 3 ft = 1 SY	Ø
3	Ø	Ø
4	2 @ 3 ft x 3 ft = 2 SY	Ø
5	1 @ 3 ft x 3 ft = 1 SY	1 @ 3 ft x 3 ft = 1 SY
6	3 @ 3 ft x 3 ft = 3 SY	1 @ 3 ft x 3 ft = 1 SY
7	2 @ 3 ft x 3 ft = 2 SY	Ø
8	1 @ 3 ft x 3 ft = 1 SY	Ø
	1 @ 4 ft x 4 ft = 2 SY	
9	Ø	Ø
10	Ø	1 @ 6 ft x 6 ft = 4 SY
11	Ø	Ø
12	1 @ 3 ft x 3 ft = 1 SY	Ø
TOTAL	13 SY	7 SY

PLAN

STRUCTURE NO. 016-1045

LIMITS OF STRUCTURE NO. 016-1045

1-55 @ Lake Shore Drive

ILLINOIS DEPARTMENT OF TRANSPORTATION

DECK CONCRETE PATCHING
 I-55
 OVER
 U.S. 41/LAKE SHORE DRIVE
 F.A.I. RTE. 55 SECTION: 1818(.31H & .32H)I-4
 COOK COUNTY
 STRUCTURE NO. 016-1045

SCALE: NONE
 DATE: APRIL 23, 2008
 DRAWN BY: D.L./F.M.
 CHECKED BY: B.N.S./S.J.P.

CHRISTIAN-ROGE & ASSOC., INC.
 CHICAGO ILLINOIS

REVISIONS	
NAME	DATE