
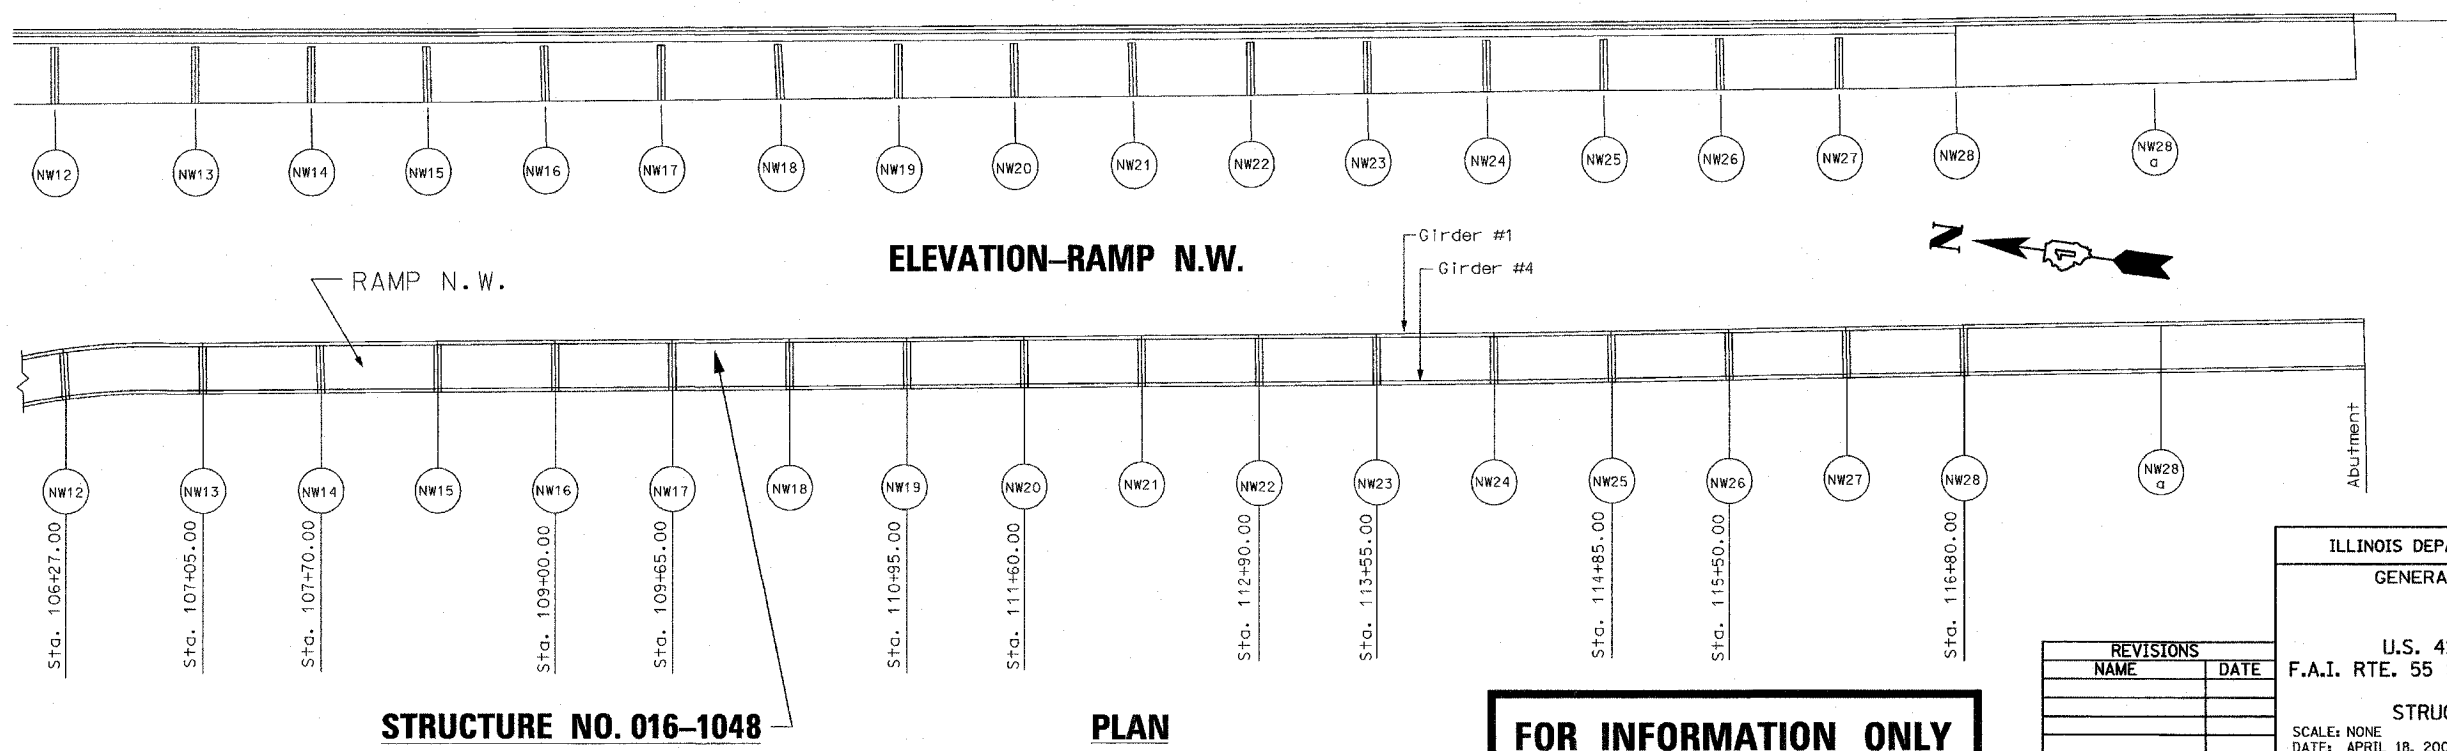


F.A.I. RTE.	SECTION	COUNTY	TOTAL SHEETS	SHEET NO.
55	*	COOK	26	14
STA.		TO STA.		
FED. ROAD DIST. NO.		ILLINOIS	FED. AID PROJECT	

\* 1818 (.31 H & .32 H) I-4  
**CONTRACT NO. 60C92**

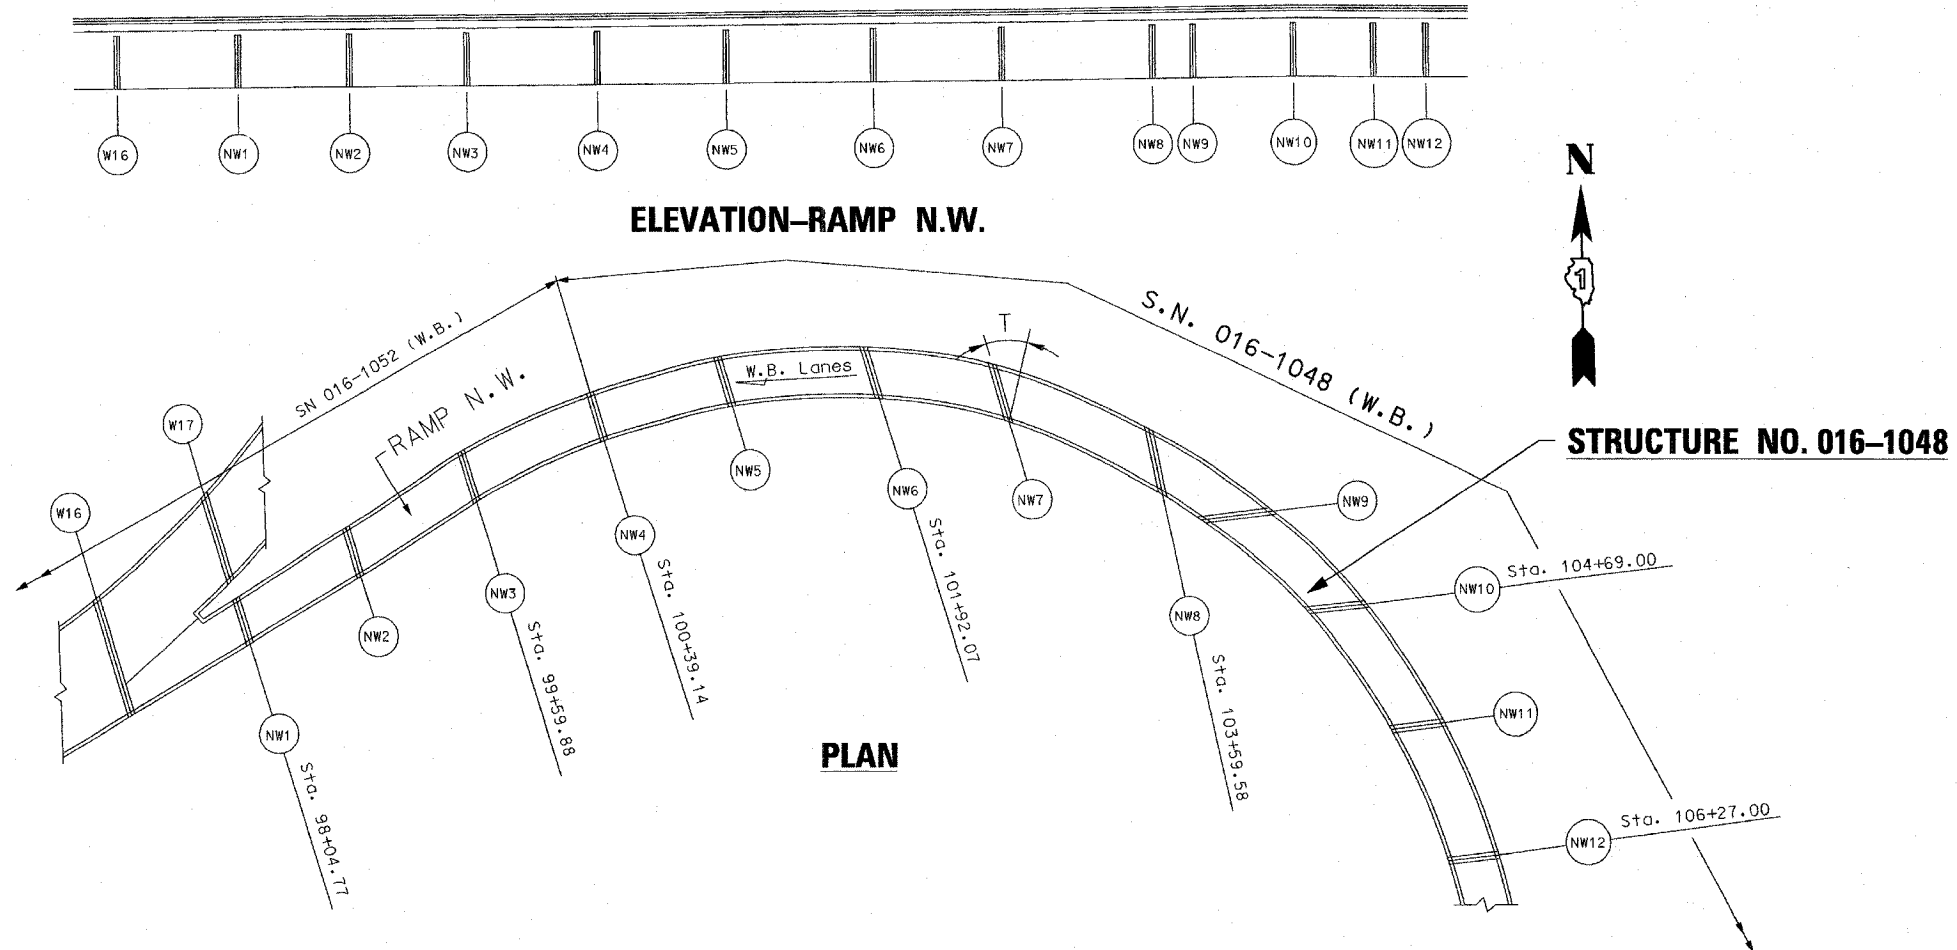

**FOR INFORMATION ONLY**

REVISIONS	
NAME	DATE

ILLINOIS DEPARTMENT OF TRANSPORTATION  
GENERAL PLAN & ELEVATION  
I-55  
OVER  
U.S. 41/LAKE SHORE DRIVE  
F.A.I. RTE. 55 SECTION: 1818(.31H & .32H)-4  
COOK COUNTY  
STRUCTURE NO. 016-1048  
SCALE: NONE DRAWN BY: D.L./F.M.  
DATE: APRIL 18, 2008 CHECKED BY: B.N.S./S.J.P.  
**CHRISTIAN-ROGE & ASSOC., INC.**  
CHICAGO ILLINOIS