



F.A.I. RTE.	SECTION	COUNTY	TOTAL SHEETS	SHEET NO.
55	*	COOK	26	17
STA.	TO STA.			
FED. ROAD DIST. NO.	ILLINOIS	FED. AID PROJECT		

\* 1818 (.31 H & .32 H) I-4  
**CONTRACT NO. 60C92**

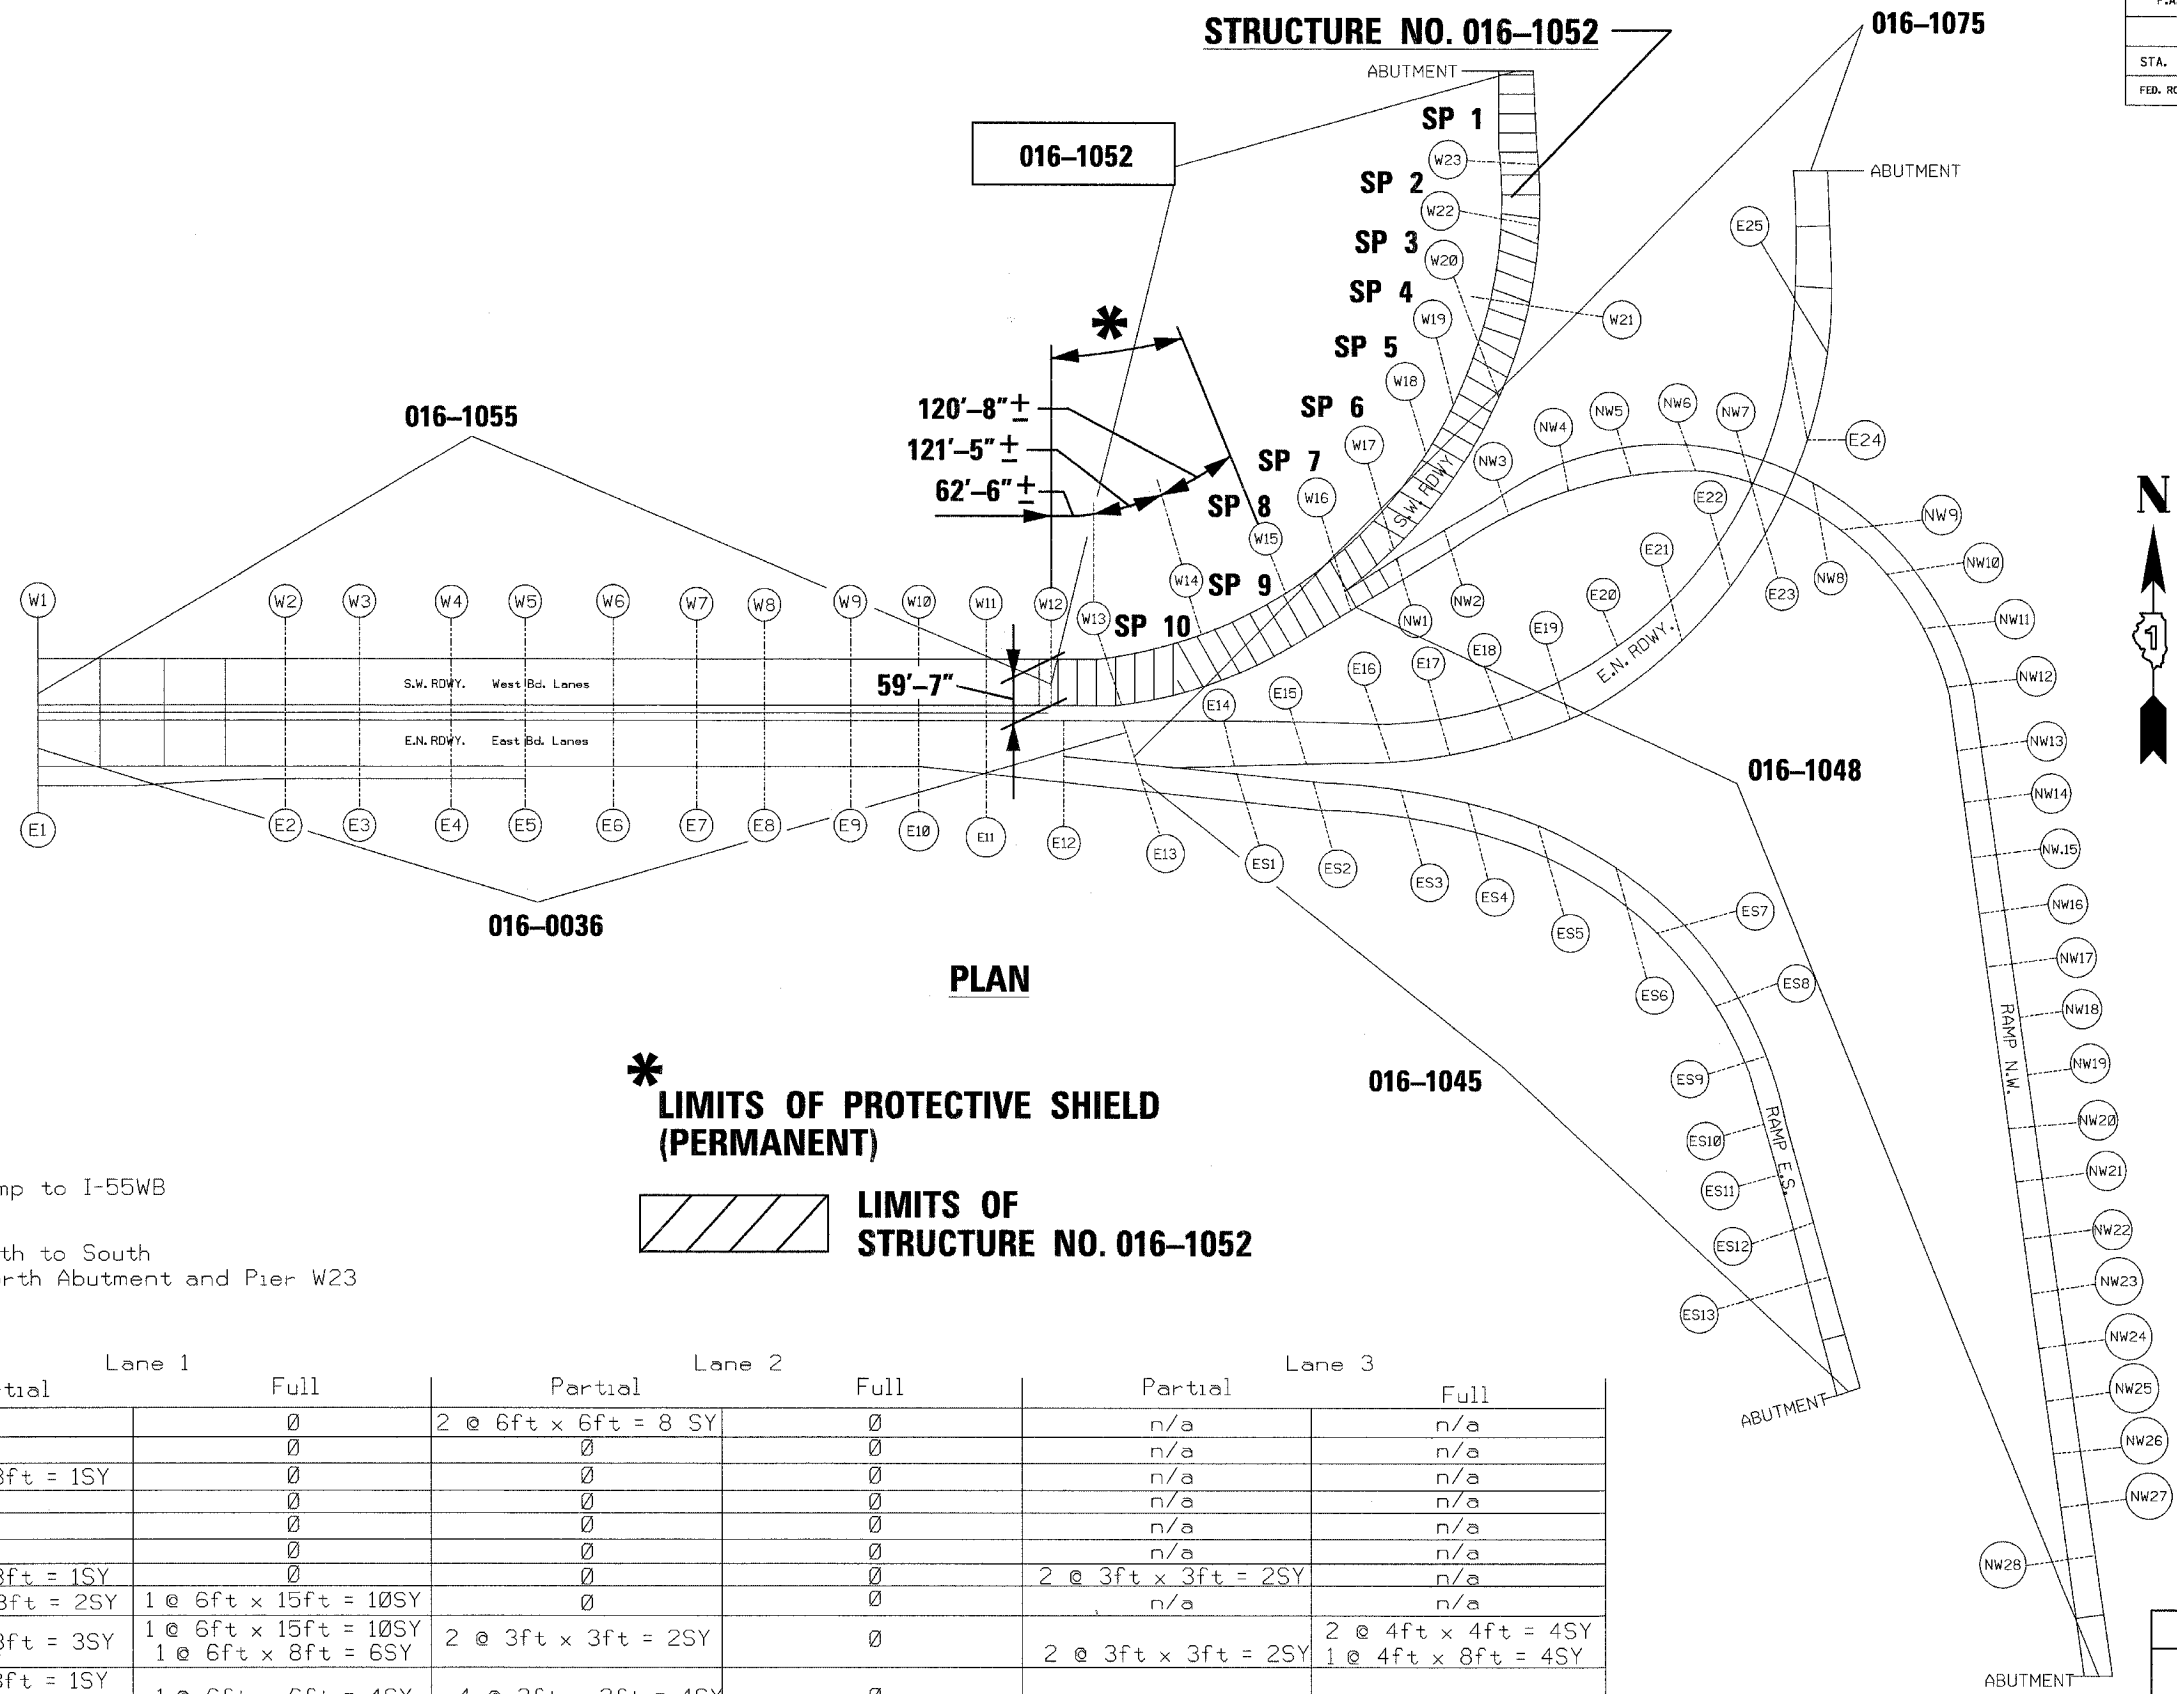

**PLAN**

\* **LIMITS OF PROTECTIVE SHIELD (PERMANENT)**

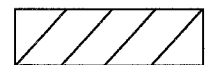

**LIMITS OF STRUCTURE NO. 016-1052**

016-1052 US 41 SB Ramp to I-55WB

Span Count from North to South  
 Span 1 between North Abutment and Pier W23

Span#	Lane 1		Lane 2		Lane 3	
	Partial	Full	Partial	Full	Partial	Full
1	0	0	2 @ 6ft x 6ft = 8 SY	0	n/a	n/a
2	0	0	0	0	n/a	n/a
3	1 @ 3ft x 3ft = 1SY	0	0	0	n/a	n/a
4	0	0	0	0	n/a	n/a
5	0	0	0	0	n/a	n/a
6	0	0	0	0	n/a	n/a
7	1 @ 3ft x 3ft = 1SY	0	0	0	2 @ 3ft x 3ft = 2SY	n/a
8	2 @ 3ft x 3ft = 2SY	1 @ 6ft x 15ft = 10SY	0	0	n/a	n/a
9	3 @ 3ft x 3ft = 3SY	1 @ 6ft x 15ft = 10SY 1 @ 6ft x 8ft = 6SY	2 @ 3ft x 3ft = 2SY	0	2 @ 3ft x 3ft = 2SY	2 @ 4ft x 4ft = 4SY 1 @ 4ft x 8ft = 4SY
10	1 @ 3ft x 3ft = 1SY 1 @ 8ft x 6ft = 6SY	1 @ 6ft x 6ft = 4SY	4 @ 3ft x 3ft = 4SY	0	4 @ 3ft x 3ft = 4SY	1 @ 6ft x 6ft = 4SY
TOTAL	14 SY	30 SY	14 SY	0	8 SY	12 SY

TOTAL : PARTIAL DEPTH = 36 SY  
 FULL DEPTH = 42 SY

I-55 @ Lake Shore Drive

REVISIONS	
NAME	DATE

ILLINOIS DEPARTMENT OF TRANSPORTATION  
 DECK CONCRETE PATCHING  
 I-55  
 OVER  
 U.S. 41/LAKE SHORE DRIVE  
 F.A.I. RTE. 55 SECTION: 1818(.31H & .32H)I-4  
 COOK COUNTY  
 STRUCTURE NO. 016-1052  
 SCALE: NONE  
 DATE: APRIL 23, 2008  
 DRAWN BY: D.L./F.M.  
 CHECKED BY: B.N.S./S.J.P.  
**CHRISTIAN-ROGE & ASSOC., INC.**  
 CHICAGO ILLINOIS