


F.A.I. RTE.	SECTION	COUNTY	TOTAL SHEETS	SHEET NO.
55	*	COOK	26	19
STA.		TO STA.		
FED. ROAD DIST. NO.		ILLINOIS	FED. AID PROJECT	

* 1818 (.31 H & .32 H) I-4
CONTRACT NO. 60C92

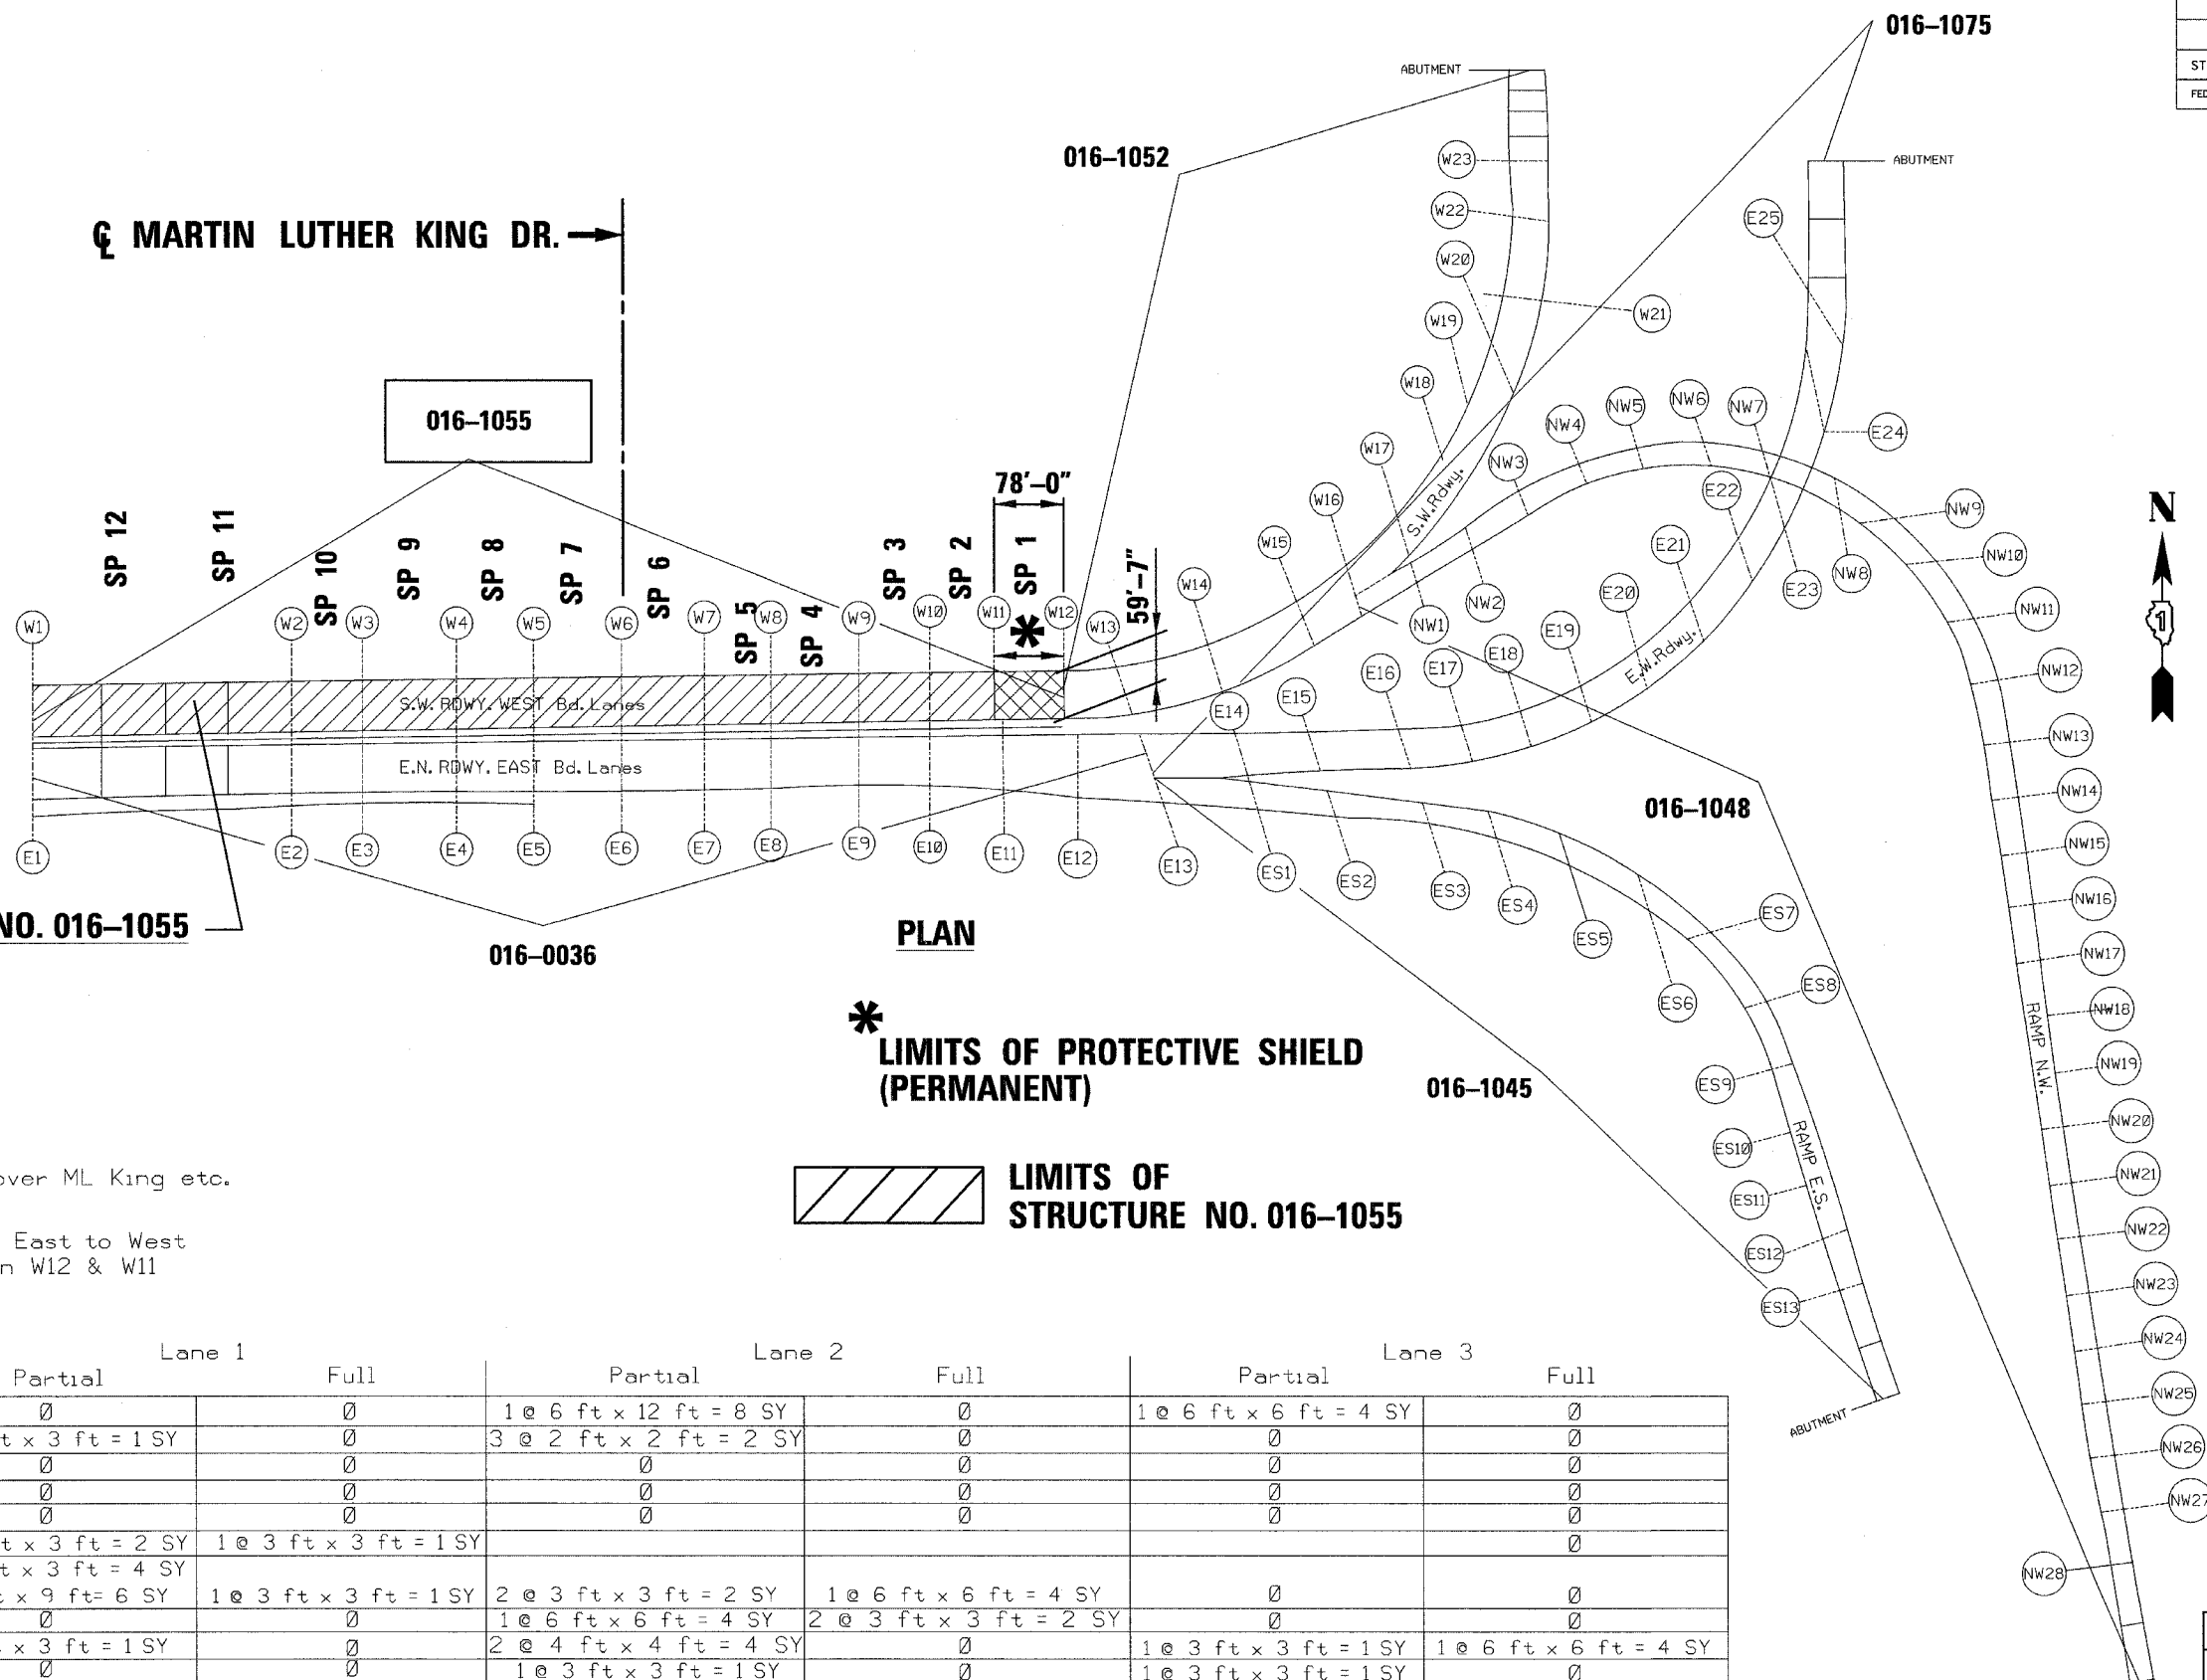

STRUCTURE NO. 016-1055

*** LIMITS OF PROTECTIVE SHIELD (PERMANENT)**

LIMITS OF STRUCTURE NO. 016-1055

016-1055-I-55WB over ML King etc.
 Span Count from East to West
 Span 1 between W12 & W11

Span#	Lane 1		Lane 2		Lane 3	
	Partial	Full	Partial	Full	Partial	Full
1	0	0	1 @ 6 ft x 12 ft = 8 SY	0	1 @ 6 ft x 6 ft = 4 SY	0
2	1 @ 3 ft x 3 ft = 1 SY	0	3 @ 2 ft x 2 ft = 2 SY	0	0	0
3	0	0	0	0	0	0
4	0	0	0	0	0	0
5	0	0	0	0	0	0
6	2 @ 3 ft x 3 ft = 2 SY	1 @ 3 ft x 3 ft = 1 SY	0	0	0	0
7	4 @ 3 ft x 3 ft = 4 SY	1 @ 3 ft x 3 ft = 1 SY	2 @ 3 ft x 3 ft = 2 SY	1 @ 6 ft x 6 ft = 4 SY	0	0
8	1 @ 6 ft x 9 ft = 6 SY	0	1 @ 6 ft x 6 ft = 4 SY	2 @ 3 ft x 3 ft = 2 SY	0	0
9	1 @ 3 ft x 3 ft = 1 SY	0	2 @ 4 ft x 4 ft = 4 SY	0	1 @ 3 ft x 3 ft = 1 SY	1 @ 6 ft x 6 ft = 4 SY
10	0	0	1 @ 3 ft x 3 ft = 1 SY	0	1 @ 3 ft x 3 ft = 1 SY	0
11	0	0	0	0	1 @ 3 ft x 3 ft = 1 SY	1 @ 6 ft x 6 ft = 4 SY
12	0	0	0	0	0	1 @ 6 ft x 6 ft = 4 SY
TOTAL	14 SY	2 SY	21 SY	6 SY	7 SY	12 SY

TOTAL : PARTIAL DEPTH = 42 SY
FULL DEPTH = 20 SY

1-55 @ Lake Shore Drive

REVISIONS	
NAME	DATE

ILLINOIS DEPARTMENT OF TRANSPORTATION
DECK CONCRETE PATCHING
 I-55
 OVER
 U.S. 41/LAKE SHORE DRIVE
 F.A.I. RTE. 55 SECTION: 1818(.31H & .32H)I-4
 COOK COUNTY
 STRUCTURE NO. 016-1055
 SCALE: NONE
 DATE: APRIL 23, 2008
 DRAWN BY: D.L./F.M.
 CHECKED BY: B.N.S./S.J.P.
CHRISTIAN-ROGE & ASSOC., INC.
 CHICAGO ILLINOIS