


I-294 (TRI-STATE TOLLWAY)



76TH CT.

US 12/20 (95TH ST.)

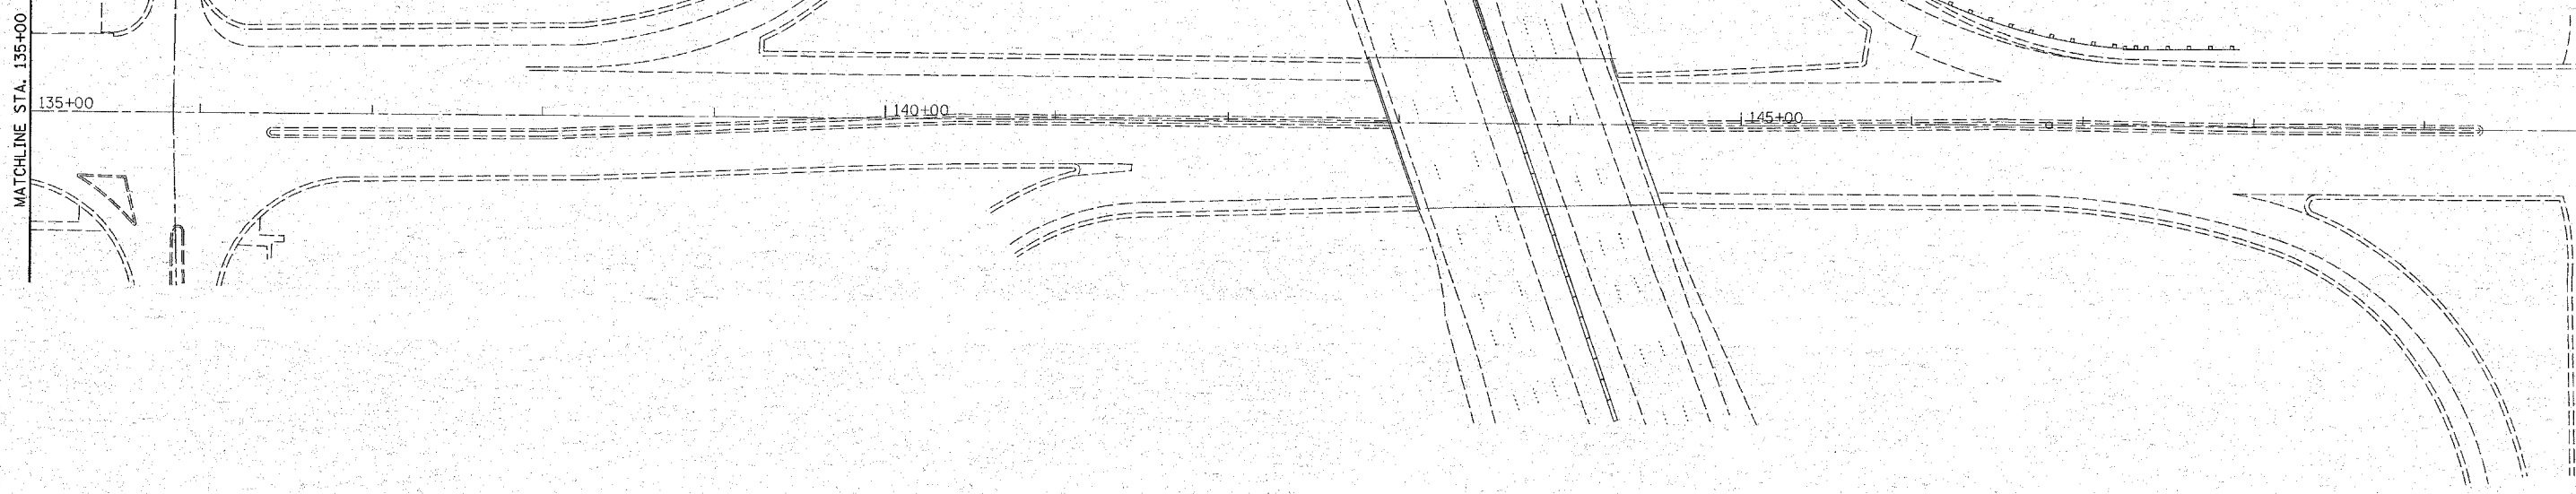

FILE NAME c:\projects\113208\ah_rdky.dgn	USER NAME = steedpa	DESIGNED -	REVISED -
	PLOT SCALE = 50.0004' / IN.	DRAWN -	REVISED -
	PLOT DATE = 4/1/2008	CHECKED -	REVISED -
		DATE -	REVISED -

**STATE OF ILLINOIS
DEPARTMENT OF TRANSPORTATION**

ROADWAY AND PAVEMENT MARKING PLAN			
US 12/ 20 (95TH ST.)--US 45 (LA GRANGE RD.) TO I-294 (TRI-STATE TOLLWAY)			
SCALE: 1"=50'	SHEET NO.	OF	SHEETS
	STA. 135+00	TO	STA. 138+90

F.A.P. RTE. 029	SECTION 29R-RS-3	COUNTY COOK	TOTAL SHEETS 33	SHEET NO. 14
CONTRACT NO. 60D94				
FED. ROAD DIST. NO. 1 ILLINOIS FED. AID PROJECT				