


RESURFACING - TRAFFIC SIGNAL SIGNAL SCHEDULE OF QUANTITIES

The "Pay Items" below are paid separately as per the attached "Specification" for MAGNETIC DETECTOR REMOVAL AND DETECTOR LOOP INSTALLATION.

Code No.	Pay Item	Unit	Quantity
85000200	MAINTENANCE OF EXISTING TRAFFIC SIGNAL INSTALLATION	EACH	
87301305	ELECTRIC CABLE IN CONDUIT, LEAD-IN, NO. 14 1 PAIR	FOOT	
88500100	INDUCTIVE LOOP DETECTOR	EACH	
88600100	DETECTOR LOOP, TYPE 1	FOOT	

LEGEND

- NEW CONTROLLER CABINET
- EXISTING SERVICE INSTALLATION
- EXISTING CONDUIT
- EXISTING SIGNAL HEAD AND POST
- EXISTING CONCRETE HANDHOLE
- EXISTING DETECTOR LOOP
- EXISTING MAST ARM ASSEMBLY AND POLE
- NEW G.S. CONDUIT IN TRENCH OR PUSHED
- NEW DETECTOR LOOP
- PVC POLYVINYLCHLORIDE
- CT COMMON TRENCH
- NTS NOT TO SCALE
- EXISTING PEDESTRIAN SIGNAL HEAD
- EXISTING PEDESTRIAN PUSHBUTTON
- NEW CONCRETE HANDHOLE

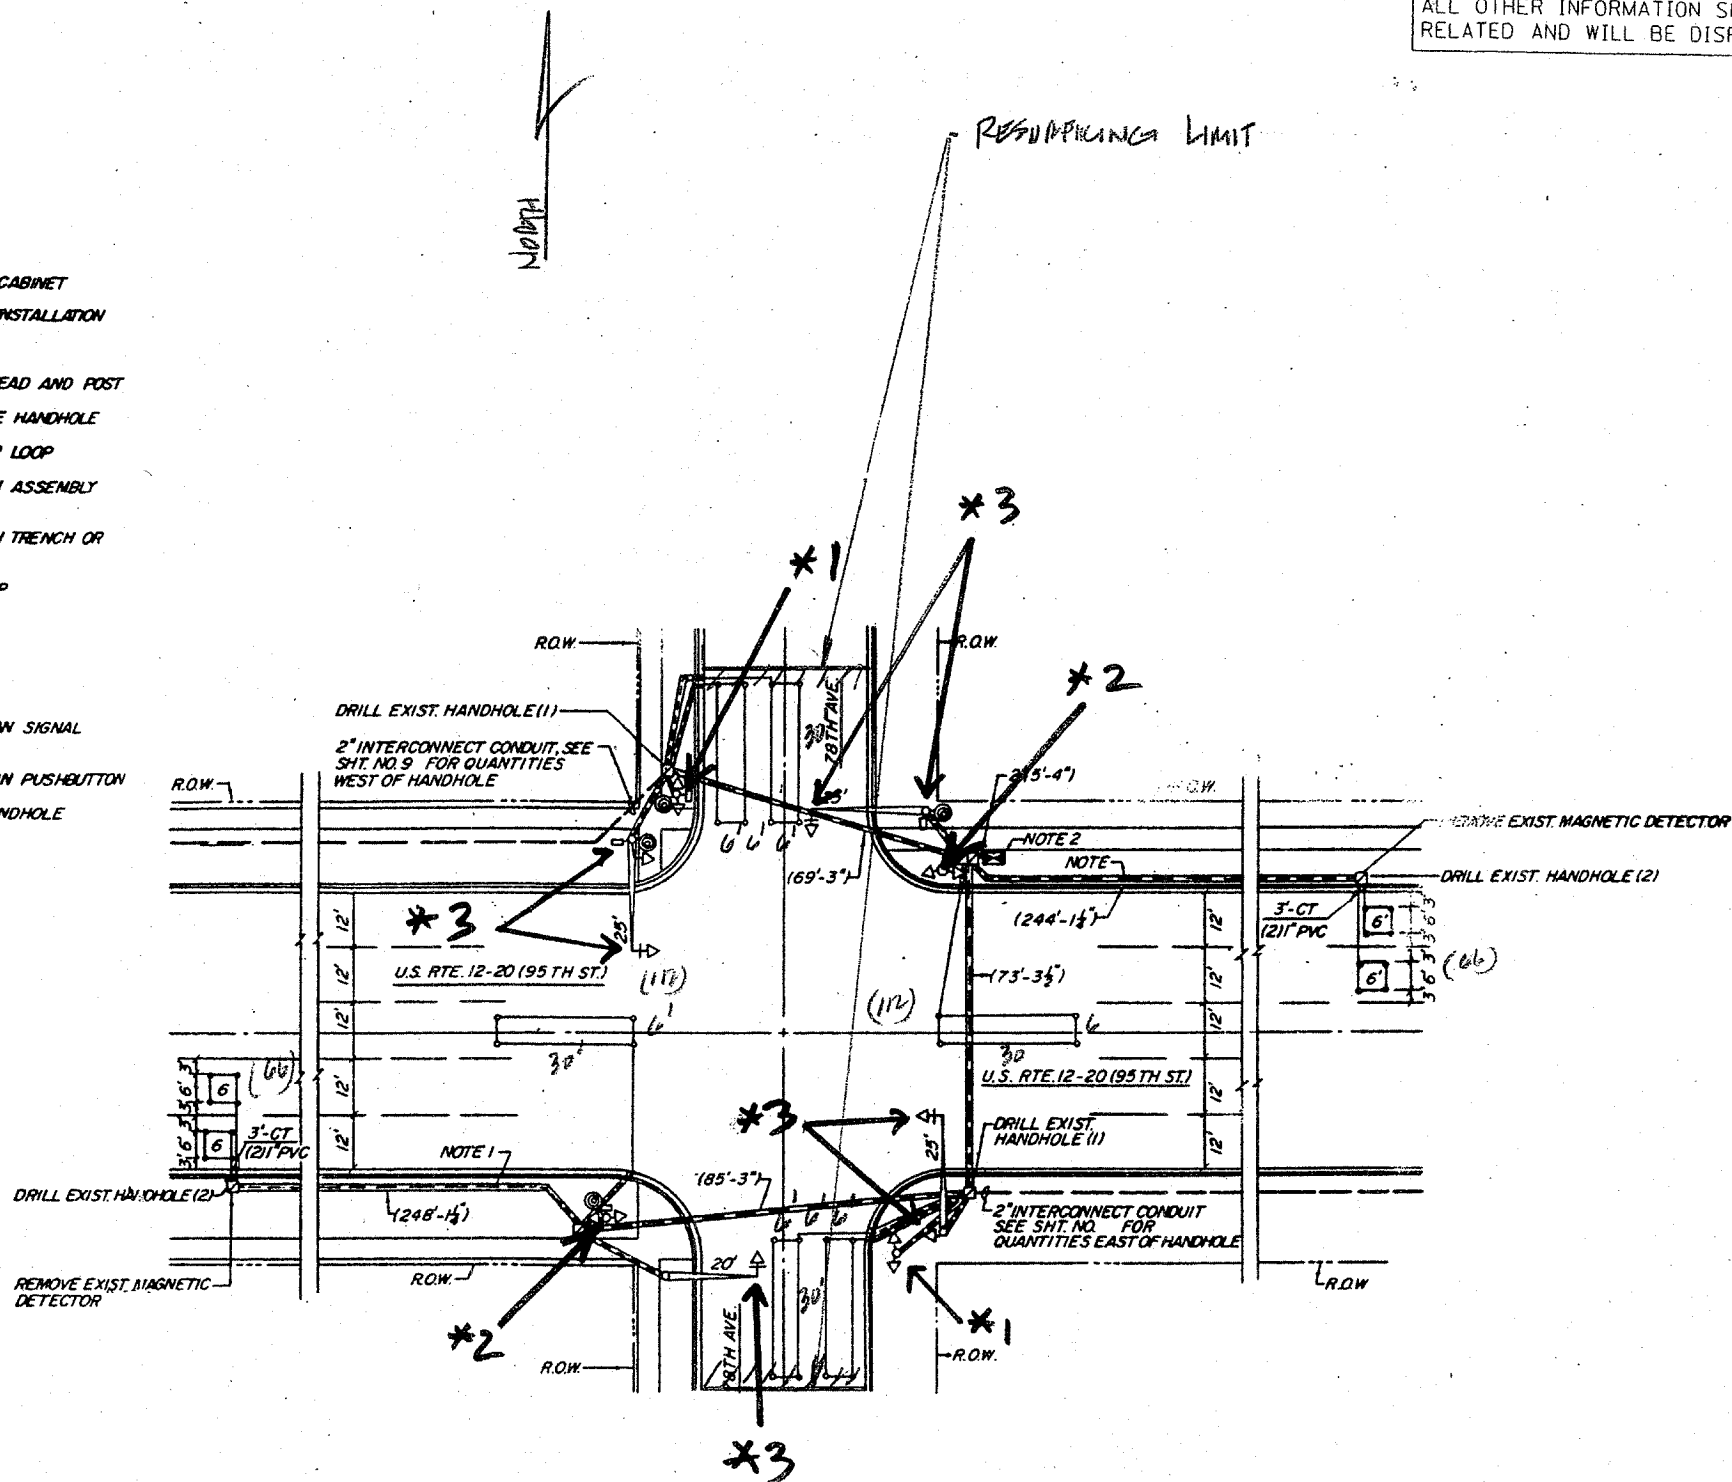

NOTE:
THIS PLAN IS FOR THE PURPOSE OF REPLACING THE DETECTOR LOOPS ONLY. ALL OTHER INFORMATION SHOWN IS NOT RELATED AND WILL BE DISREGARDED.

REPLACE ALL DETECTOR LOOPS AS SHOWN
(WITHIN THE RESURFACING LIMITS)

CODE NO.	QUANTITY	UNIT	ITEM
86600600	680	FOOT	DETECTOR LOOP REPLACEMENT

FILE NAME: c:\projects\traffic\1079027\us12_20_45.dwg	USER NAME: kenthaphixaybc	DESIGNED: -	REVISED: -
PLOT SCALE: 1/4" = 1'-0"	CHECKED: -	DRAWN: -	REVISED: -
PLOT DATE: 2/29/2008	DATE: -	CHECKED: -	REVISED: -

STATE OF ILLINOIS
DEPARTMENT OF TRANSPORTATION

DETECTOR LOOP REPLACEMENT
U.S. 12/20 @ 78TH AVENUE

F.A.V. RTE.	SECTION	COUNTY	TOTAL SHEETS	SHEET NO.
029	29R-RS-3	COOK	33	3

SCALE: SHEET NO. OF SHEETS STA. TO STA.