


The "Pay Items" below are paid separately as per the attached "Specification" for MAGNETIC DETECTOR REMOVAL AND DETECTOR LOOP INSTALLATION.

Code No.	Pay Item	Unit	Quantity
85000200	MAINTENANCE OF EXISTING TRAFFIC SIGNAL INSTALLATION	EACH	
87301305	ELECTRIC CABLE IN CONDUIT, LEAD-IN, NO. 14 1 PAIR	FOOT	
88500100	INDUCTIVE LOOP DETECTOR	EACH	
88600100	DETECTOR LOOP, TYPE 1	FOOT	

NOTE:
THIS PLAN IS FOR THE PURPOSE OF REPLACING THE DETECTOR LOOPS ONLY. ALL OTHER INFORMATION SHOWN IS NOT RELATED AND WILL BE DISREGARDED.

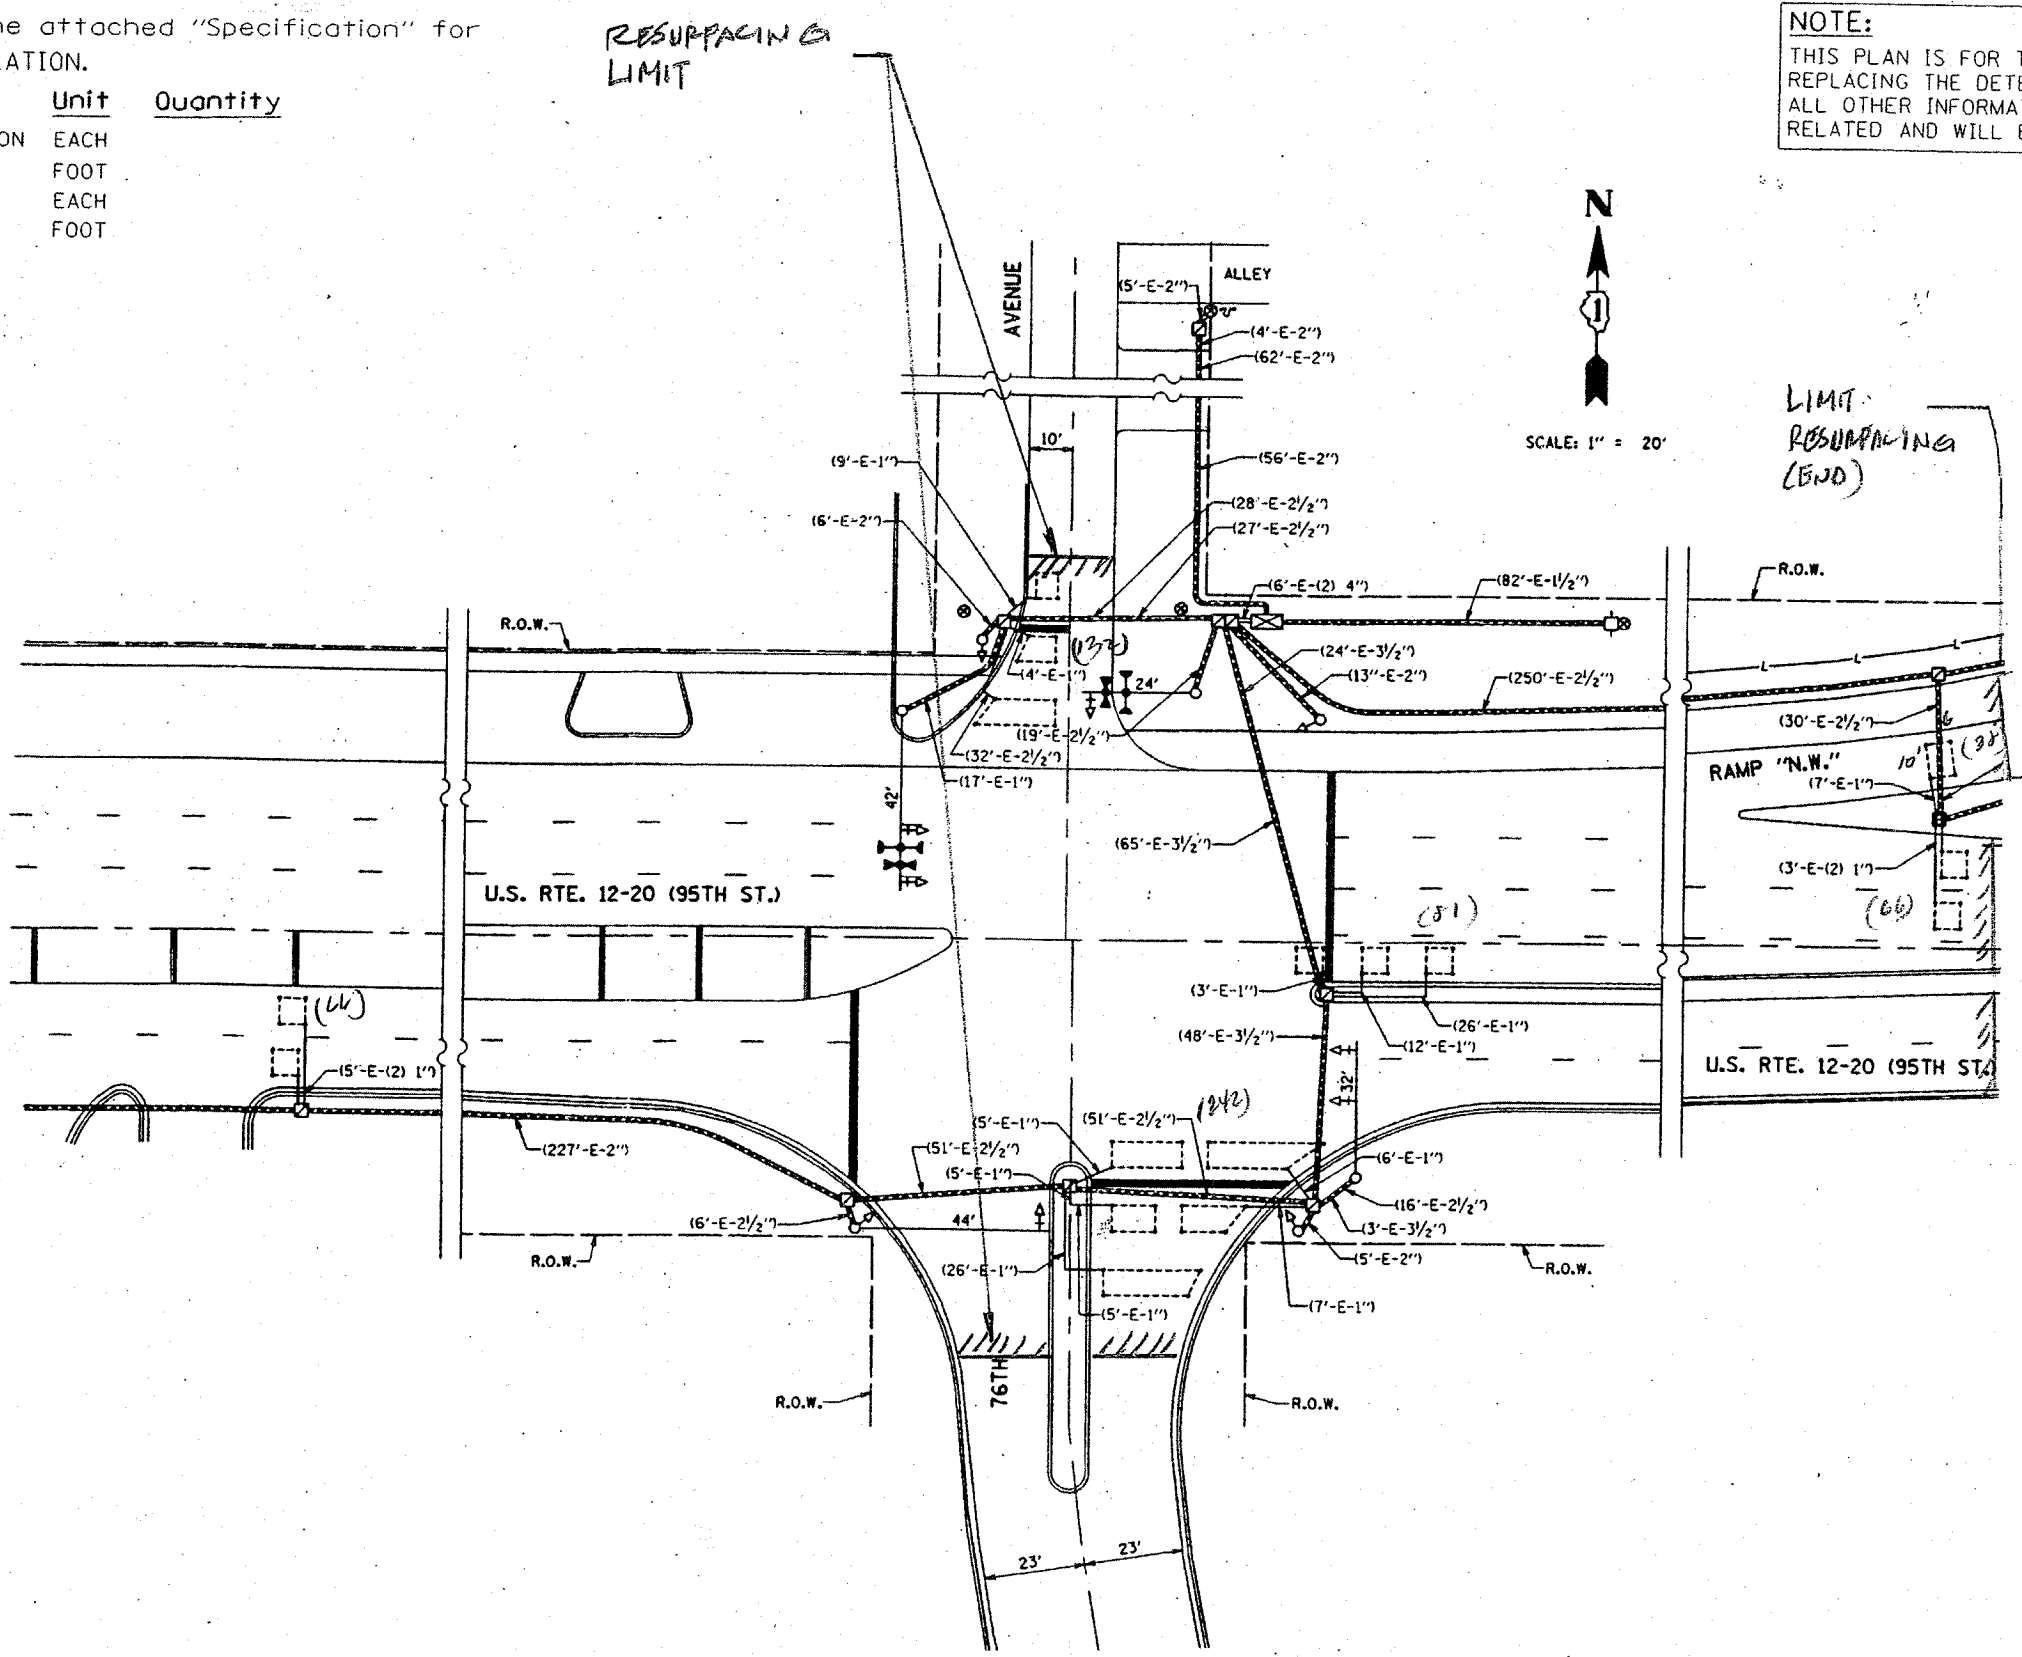

TRAFFIC SIGNAL LEGEND

EXISTING	PROPOSED	
		- CONTROLLER
		- SERVICE INSTALLATION
		- SIGNAL HEAD
		- SIGNAL HEAD WITH BACKPLATE
		- SIGNAL HEAD, PEDESTRIAN
		- SIGNAL POST
		- MAST ARM ASSEMBLY AND POLE, STEEL
		- MAST ARM ASSEMBLY AND POLE, ALUMINUM
		C.T. - COMMON TRENCH
		U.D. - UNIT DUCT
		- HANDHOLE
		- HEAVY DUTY HANDHOLE
		- DOUBLE HANDHOLE
		- G.S. CONDUIT IN TRENCH OR PUSHED
		- PEDESTRIAN PUSHBUTTON DETECTOR
		- DETECTOR LOOP

REPLACE ALL DETECTOR LOOPS AS SHOWN
(WITHIN THE RESURFACING LIMITS)

CODE NO.	QUANTITY	UNIT	ITEM
86600600	625	FOOT	DETECTOR LOOP REPLACEMENT

FILE NAME =	USER NAME = konthaphixybc	DESIGNED -	REVISED -	STATE OF ILLINOIS DEPARTMENT OF TRANSPORTATION	DETECTOR LOOP REPLACEMENT U.S. RTE. 12/20 @ 76TH AVENUE	F.A. RTE. =	SECTION	COUNTY	TOTAL SHEETS	SHE NO.
PROJECT PATH = c:\projects\trf\12076027\12.20.45.dgn	DRAWN -	REVISED -	029			29R-RS-3	Cook	33	33	
PLOT SCALE = 40.0000 "/td> <td>CHECKED -</td> <td>REVISED -</td> <td colspan="4" style="text-align: right;">CONTRACT NO. 60DS</td>	CHECKED -	REVISED -	CONTRACT NO. 60DS							
PLOT DATE = 2/29/2008	DATE -	REVISED -	SCALE: SHEET NO. OF SHEETS STA. TO STA.							