




95TH STREET

KEELER AVE.

AT INTERSECTION

RESURFACING LIMITS

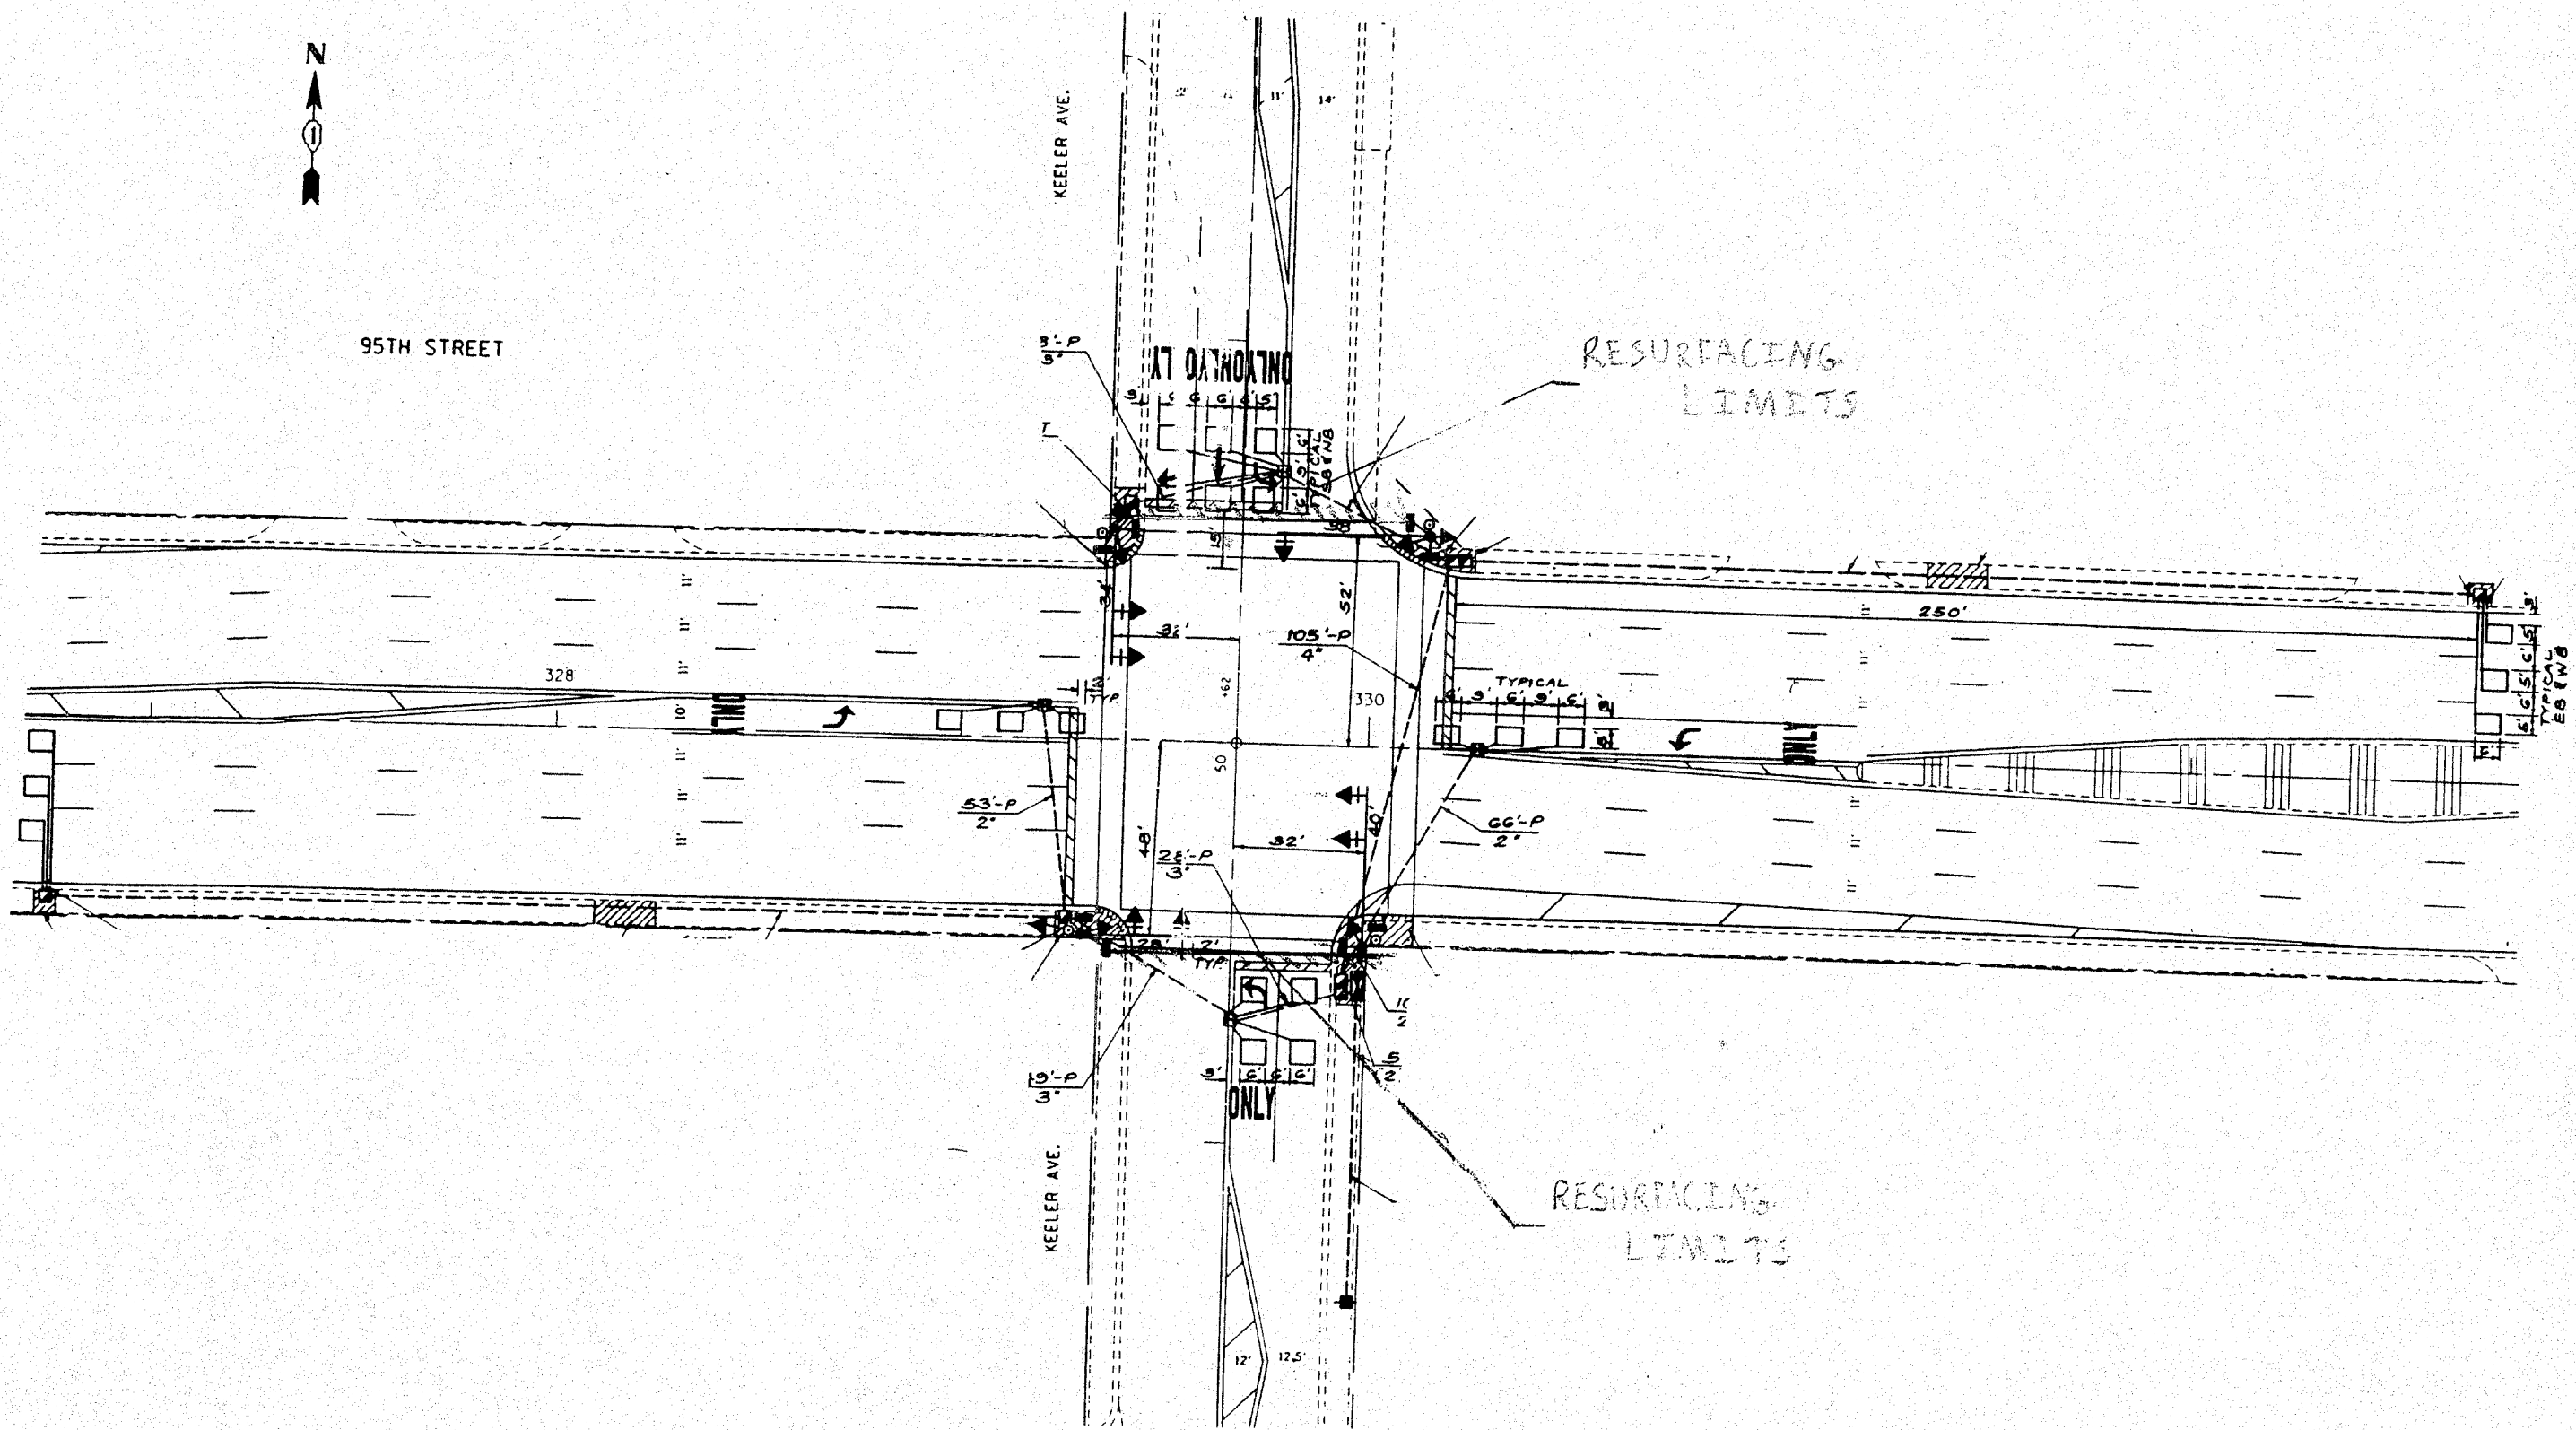

REPLACE ALL DETECTOR LOOPS AS SHOWN
(WITHIN THE RESURFACING LIMITS)

CODE NO.	QUANTITY	UNIT	ITEM
88500600	366	FOOT	DETECTOR LOOP REPLACEMENT

NOTE:
THIS PLAN IS FOR THE PURPOSE OF REPLACING THE DETECTOR LOOPS ONLY. ALL OTHER INFORMATION SHOWN IS NOT RELATED AND WILL BE DISREGARDED.

FILE NAME: c:\projects\dl13488\sh_rdw.dgn

USER NAME: wilgreendp
DESIGNED: -
DRAWN: -
PLOT SCALE: 100.0000 / IN.
CHECKED: -
PLOT DATE: 2/27/2008
DATE: -

DESIGNED: -
DRAWN: -
CHECKED: -
DATE: -

REVISED: -
REVISED: -
REVISED: -
REVISED: -

STATE OF ILLINOIS
DEPARTMENT OF TRANSPORTATION

DETECTOR LOOP REPLACEMENT
US 12/20 (95TH ST.) AT KEELER AVE.

SCALE: SHEET NO. OF SHEETS STA. TO STA.

F.A.P. RTE.	SECTION	COUNTY	TOTAL SHEETS	SHEET NO.
029	3239 (B-X&C) Z-RS-1	COOK	54	24
CONTRACT NO. 60096				
FED. ROAD DIST. NO. 1 ILLINOIS FED. AID PROJECT				