
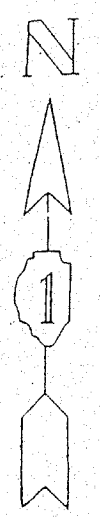


RESURFACING
LIMITS

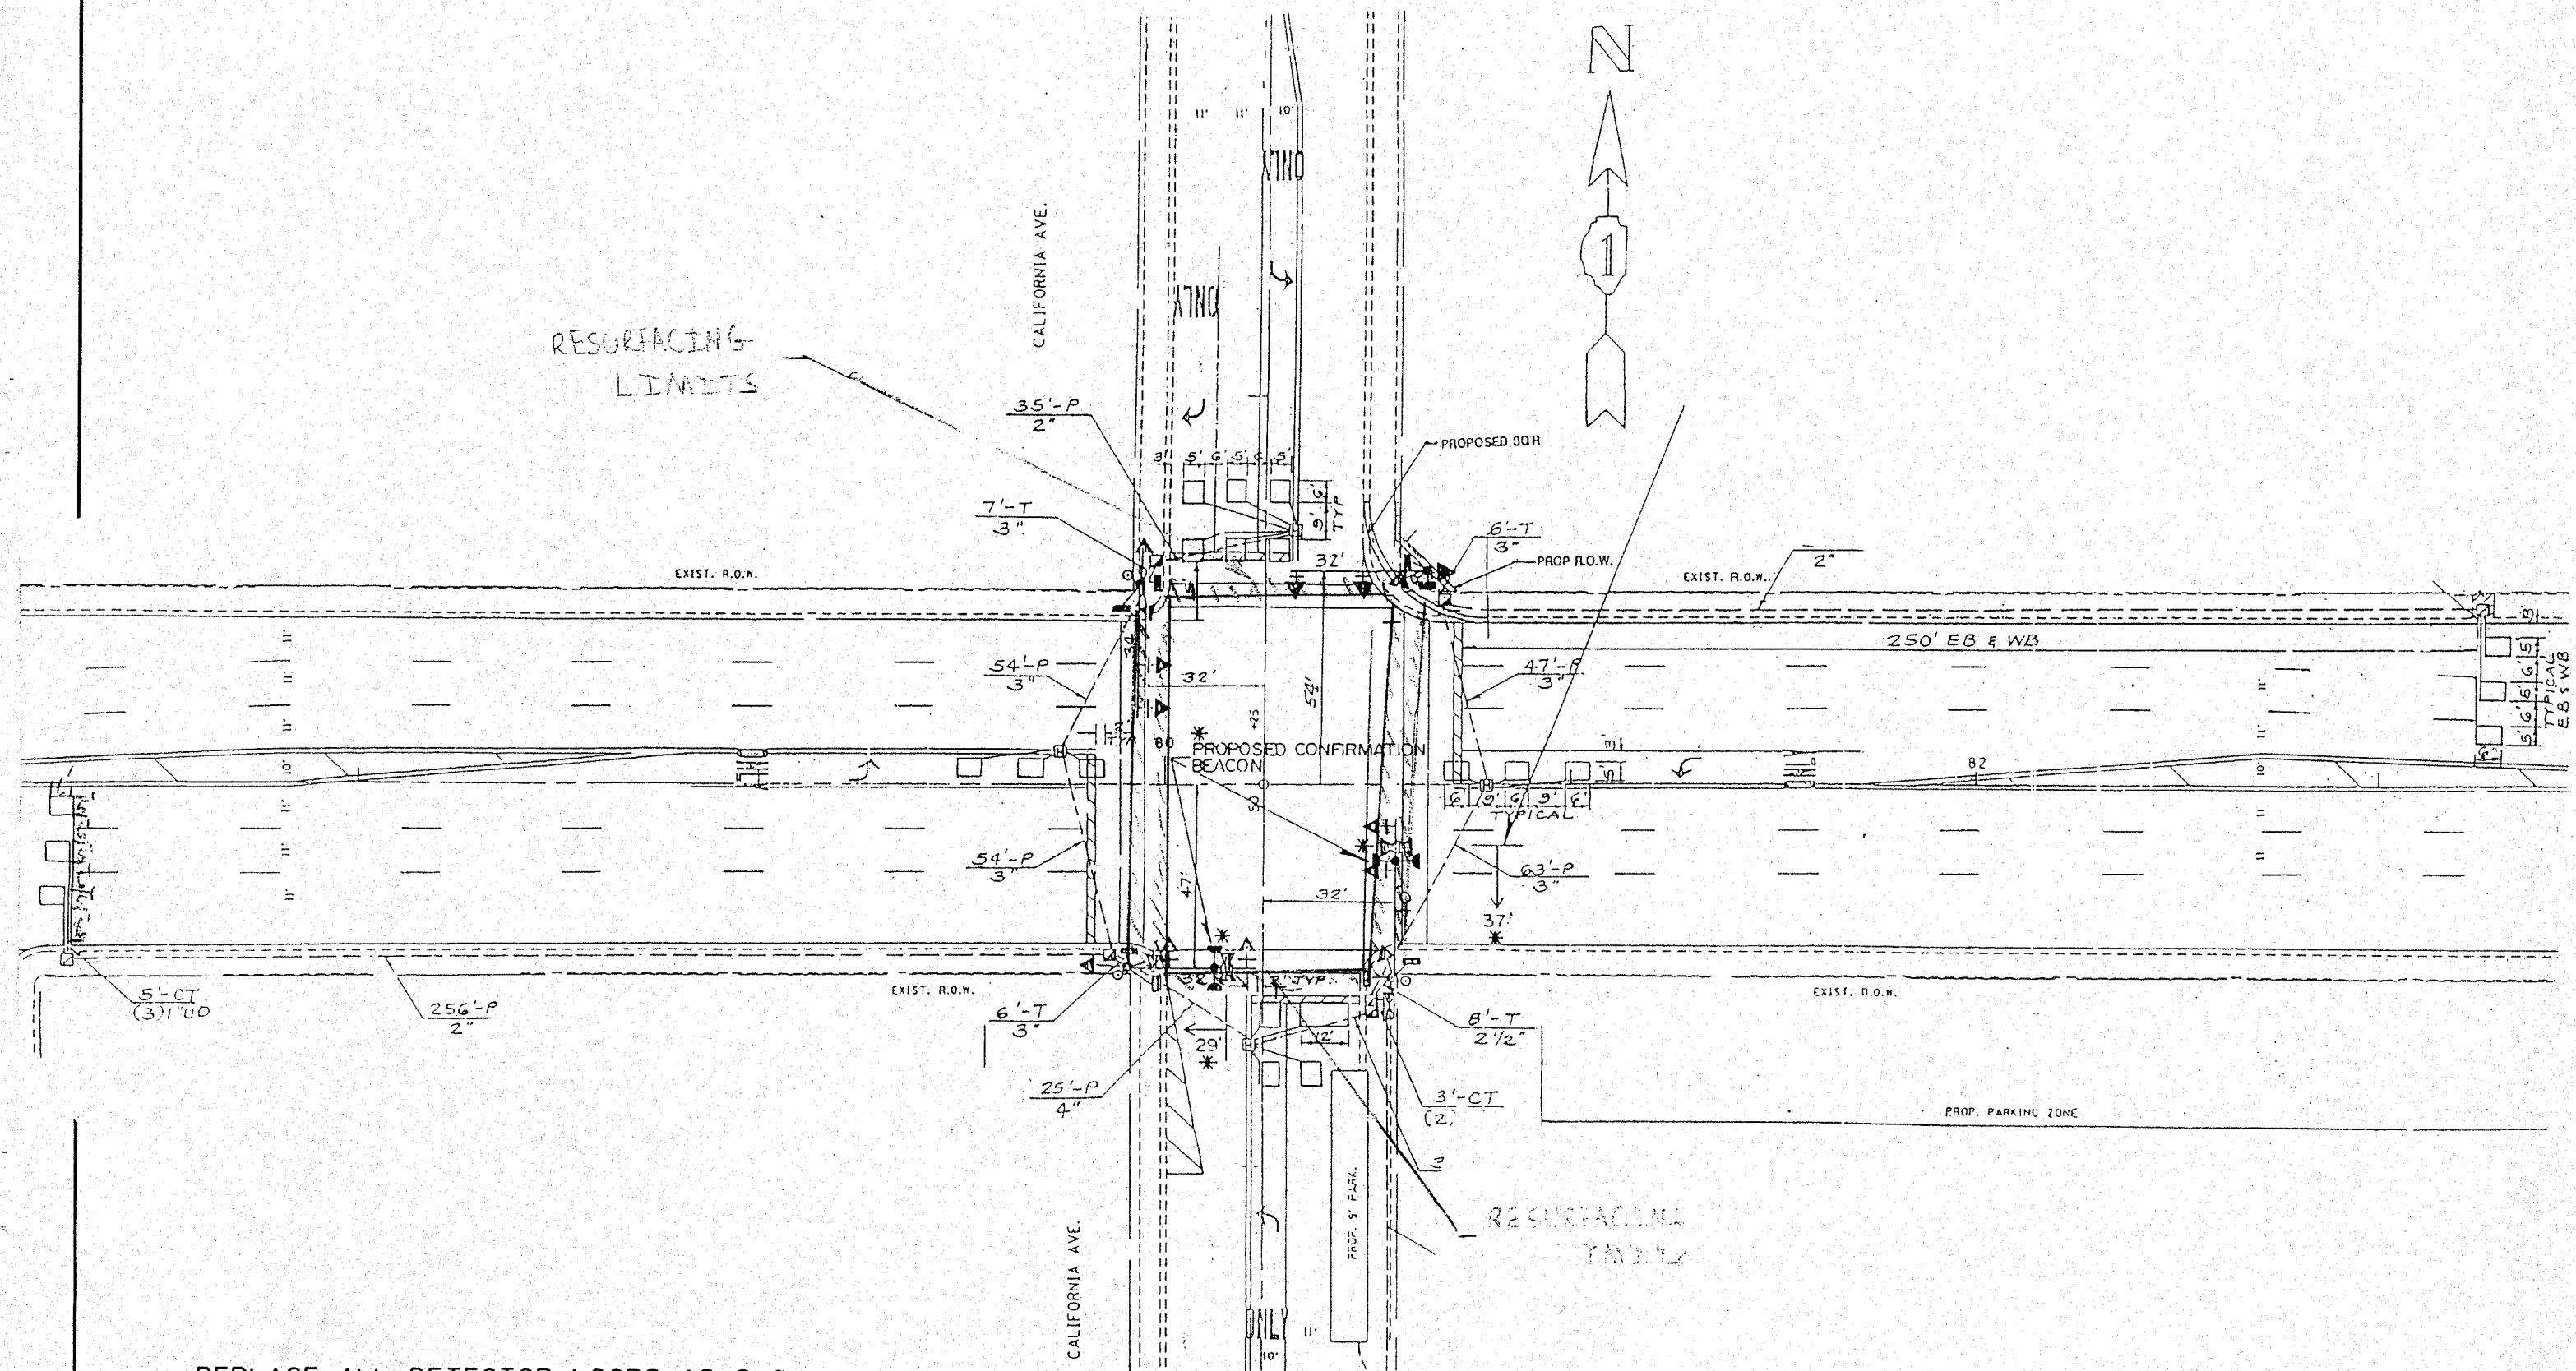

REPLACE ALL DETECTOR LOOPS AS SHOWN
(WITHIN THE RESURFACING LIMITS)

CODE NO.	QUANTITY	UNIT	ITEM
88600600	375	FOOT	DETECTOR LOOP REPLACEMENT

NOTE:
THIS PLAN IS FOR THE PURPOSE OF REPLACING THE DETECTOR LOOPS ONLY. ALL OTHER INFORMATION SHOWN IS NOT RELATED AND WILL BE DISREGARDED.

FILE NAME: \\snp\proj\25-01\1408\sh...
DATE: 08/11/09

USER NAME: SMITHKL
PLOT SCALE: 1/8" = 1'-0"

DESIGNED -
DRAWN -
CHECKED -

REVISED -
REVISED -
REVISED -

STATE OF ILLINOIS
DEPARTMENT OF TRANSPORTATION

DETECTOR LOOP REPLACEMENT
US 1220 (95TH ST.) AT CALIFORNIA AVE.

F.A.P. RTE.	SECTION	COUNTY	TOTAL SHEETS	SHEET NO.
029	3239 (B-X&C) Z-RS-1	COOK	54	41

CONTRACT NO. 60096