


SECTION	COUNTY	TOTAL SHEETS	SHEET NO.
870 534 RS-3 WILL		41	29
STA. TO STA.		FED. ROAD DIST NO. 7 ILLINOIS FED. AID PROJECT	

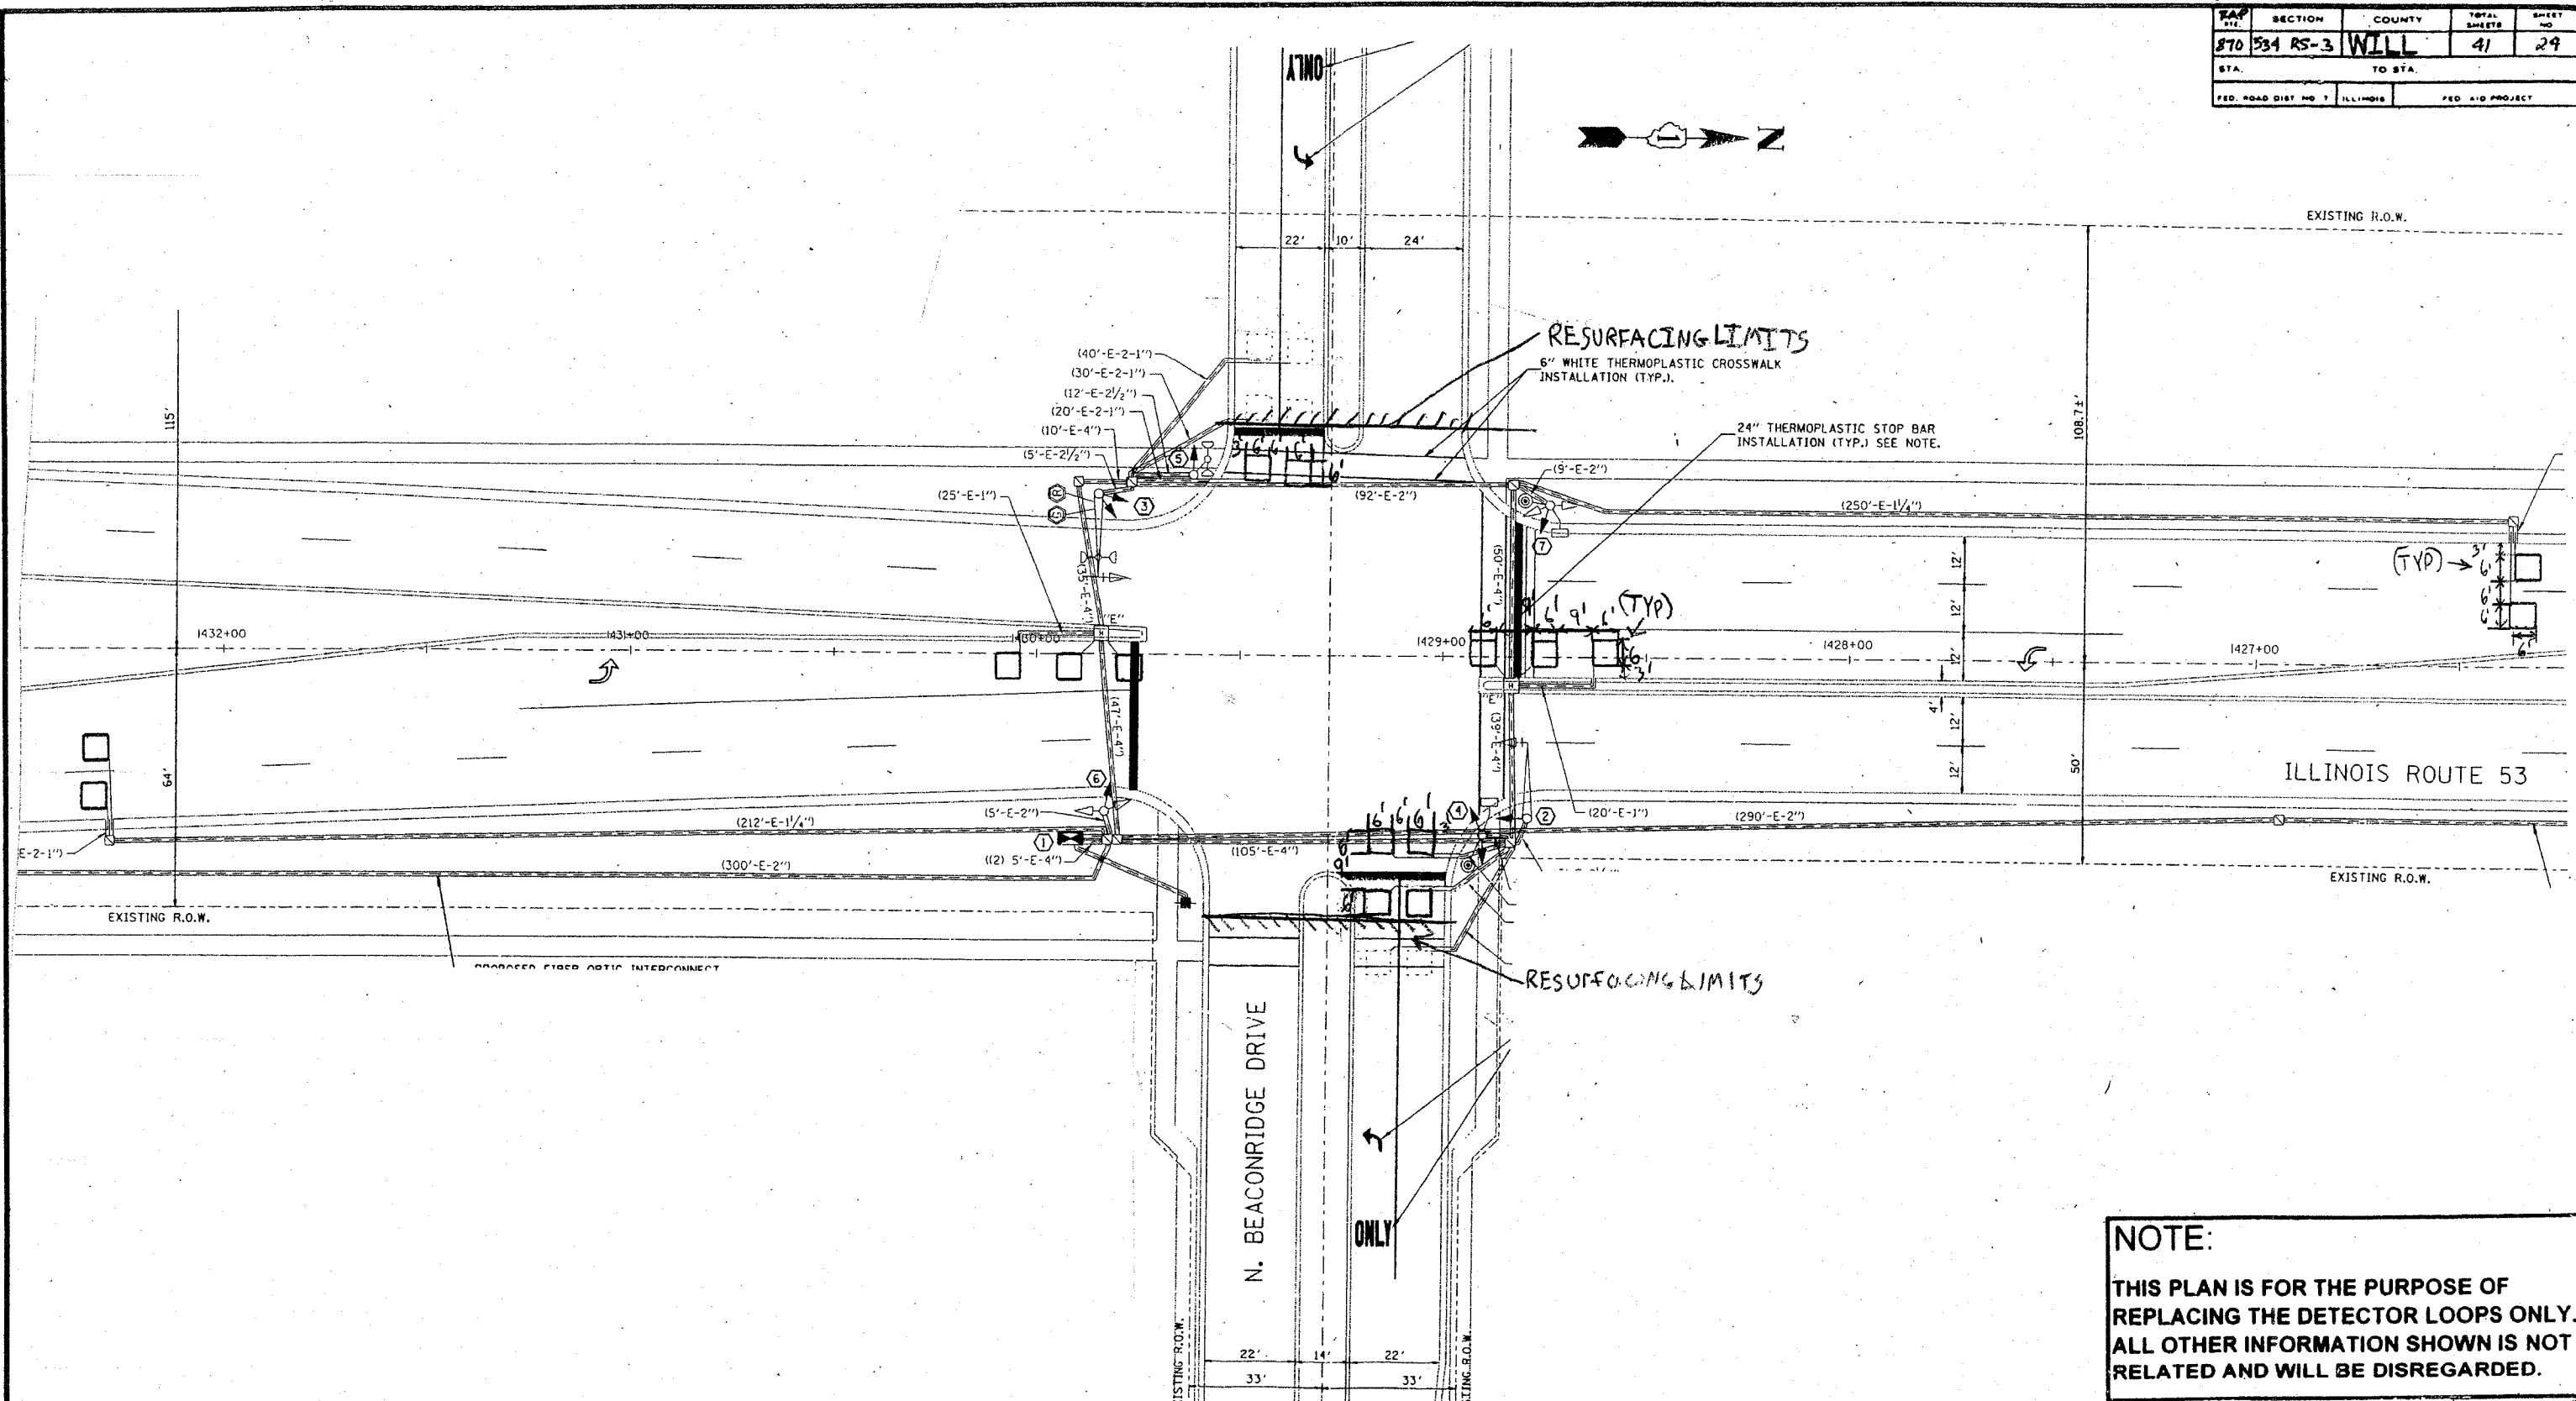

**REPLACE ALL DETECTOR LOOPS AS SHOWN**  
(WITHIN THE RESURFACING LIMITS)

CODE NO.	QUANTITY	UNIT	ITEM
88600600	492	Foot	Detector Loop Replacement

REVISIONS	
NAME	DATE

**NOTE:**  
THIS PLAN IS FOR THE PURPOSE OF REPLACING THE DETECTOR LOOPS ONLY. ALL OTHER INFORMATION SHOWN IS NOT RELATED AND WILL BE DISREGARDED.

ILLINOIS DEPARTMENT OF TRANSPORTATION  
**DETECTOR LOOP REPLACEMENT**  
ILL. RTE. 53 + N. BEACONRIDGE DR

SCALE: 1" = 20'  
DATE DEC 2007

DRAWN BY: JHE  
DESIGNED BY: JHE  
CHECKED BY: DAD.