


SECTION	COUNTY	TOTAL SHEETS	SHEET NO.
870 534 RS-3	WILL	41	26
STA. TO STA.		FED. ROAD DIST. NO. 7 ILLINOIS	
		FED. AID PROJECT	

LEE LANE

IL ROUTE 53

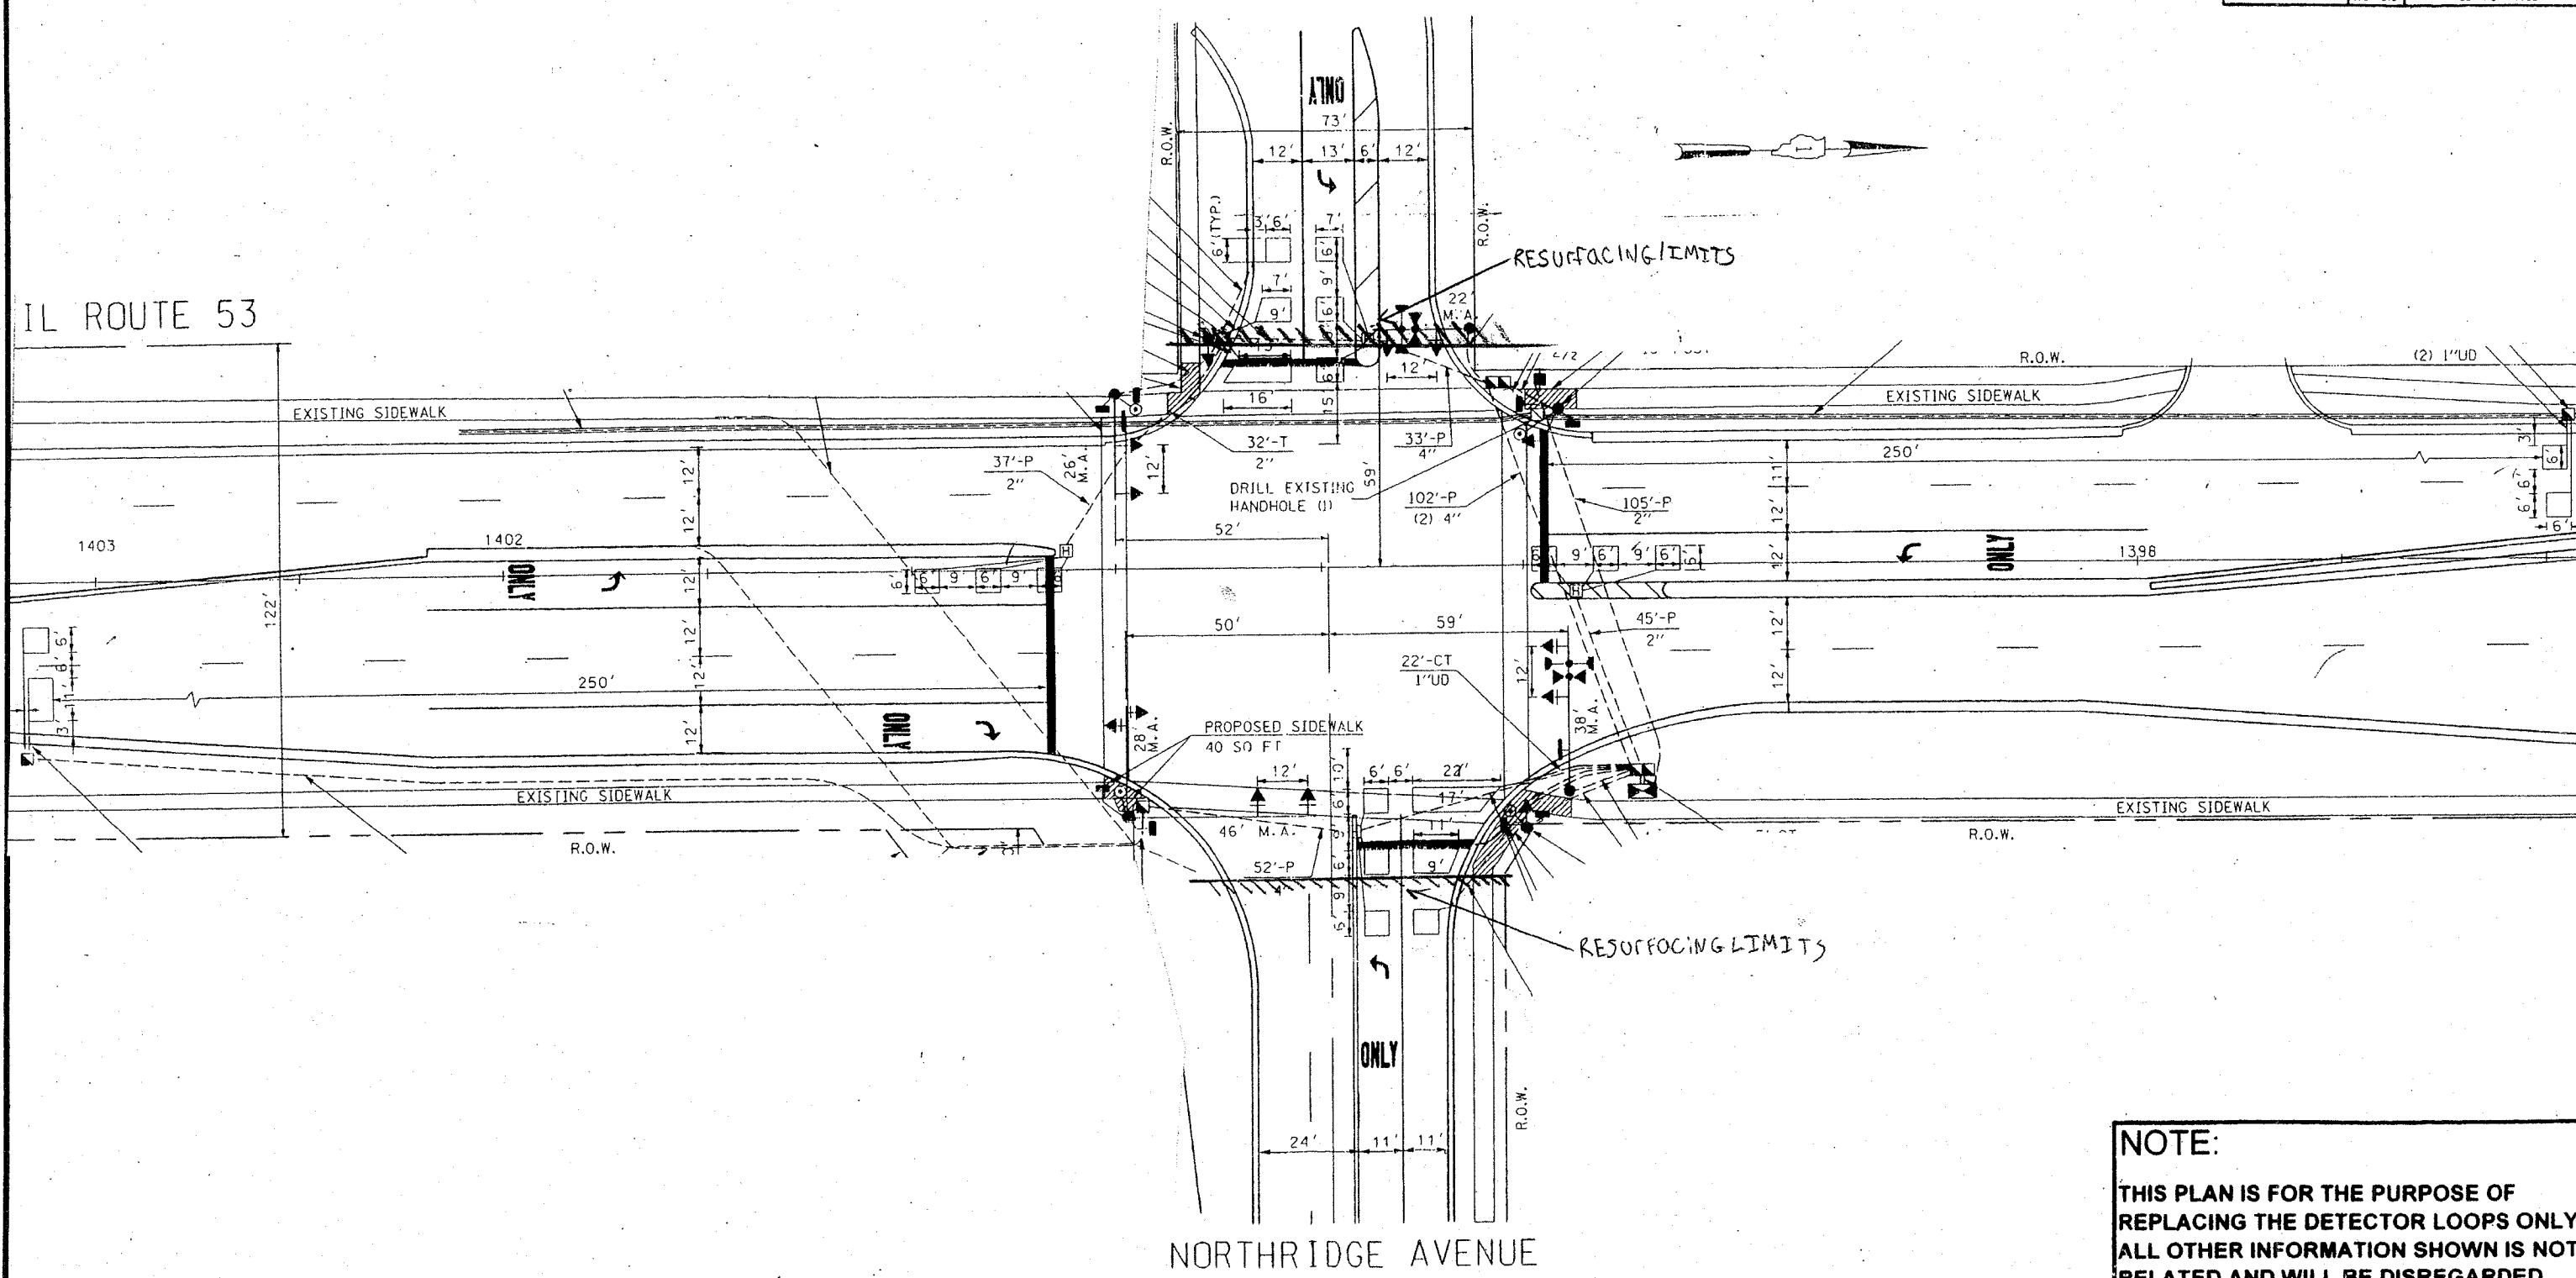

NORTHRIDGE AVENUE

REPLACE ALL DETECTOR LOOPS AS SHOWN

(WITHIN THE RESURFACING LIMITS)

CODE NO.	QUANTITY	UNIT	ITEM
88600600	526'	Foot	Detector Loop Replacement

REVISIONS	
NAME	DATE

NOTE:
 THIS PLAN IS FOR THE PURPOSE OF REPLACING THE DETECTOR LOOPS ONLY. ALL OTHER INFORMATION SHOWN IS NOT RELATED AND WILL BE DISREGARDED.

ILLINOIS DEPARTMENT OF TRANSPORTATION
DETECTOR LOOP REPLACEMENT
 ILL. RTE 53 + NORTHRIDGE AVE/LEE LANE
 SCALE: 1" = 20'
 DATE: DEC 2007
 DRAWN BY: JHE
 DESIGNED BY: JHE
 CHECKED BY: DAD