


|                                |         |                  |           |
|--------------------------------|---------|------------------|-----------|
| SECTION                        | COUNTY  | TOTAL SHEETS     | SHEET NO. |
| 534RS-4                        | DU PAGE | 24               | 13        |
| STA. TO STA.                   |         |                  |           |
| FED. ROAD DIST. NO. 7 ILLINOIS |         | FED. AID PROJECT |           |

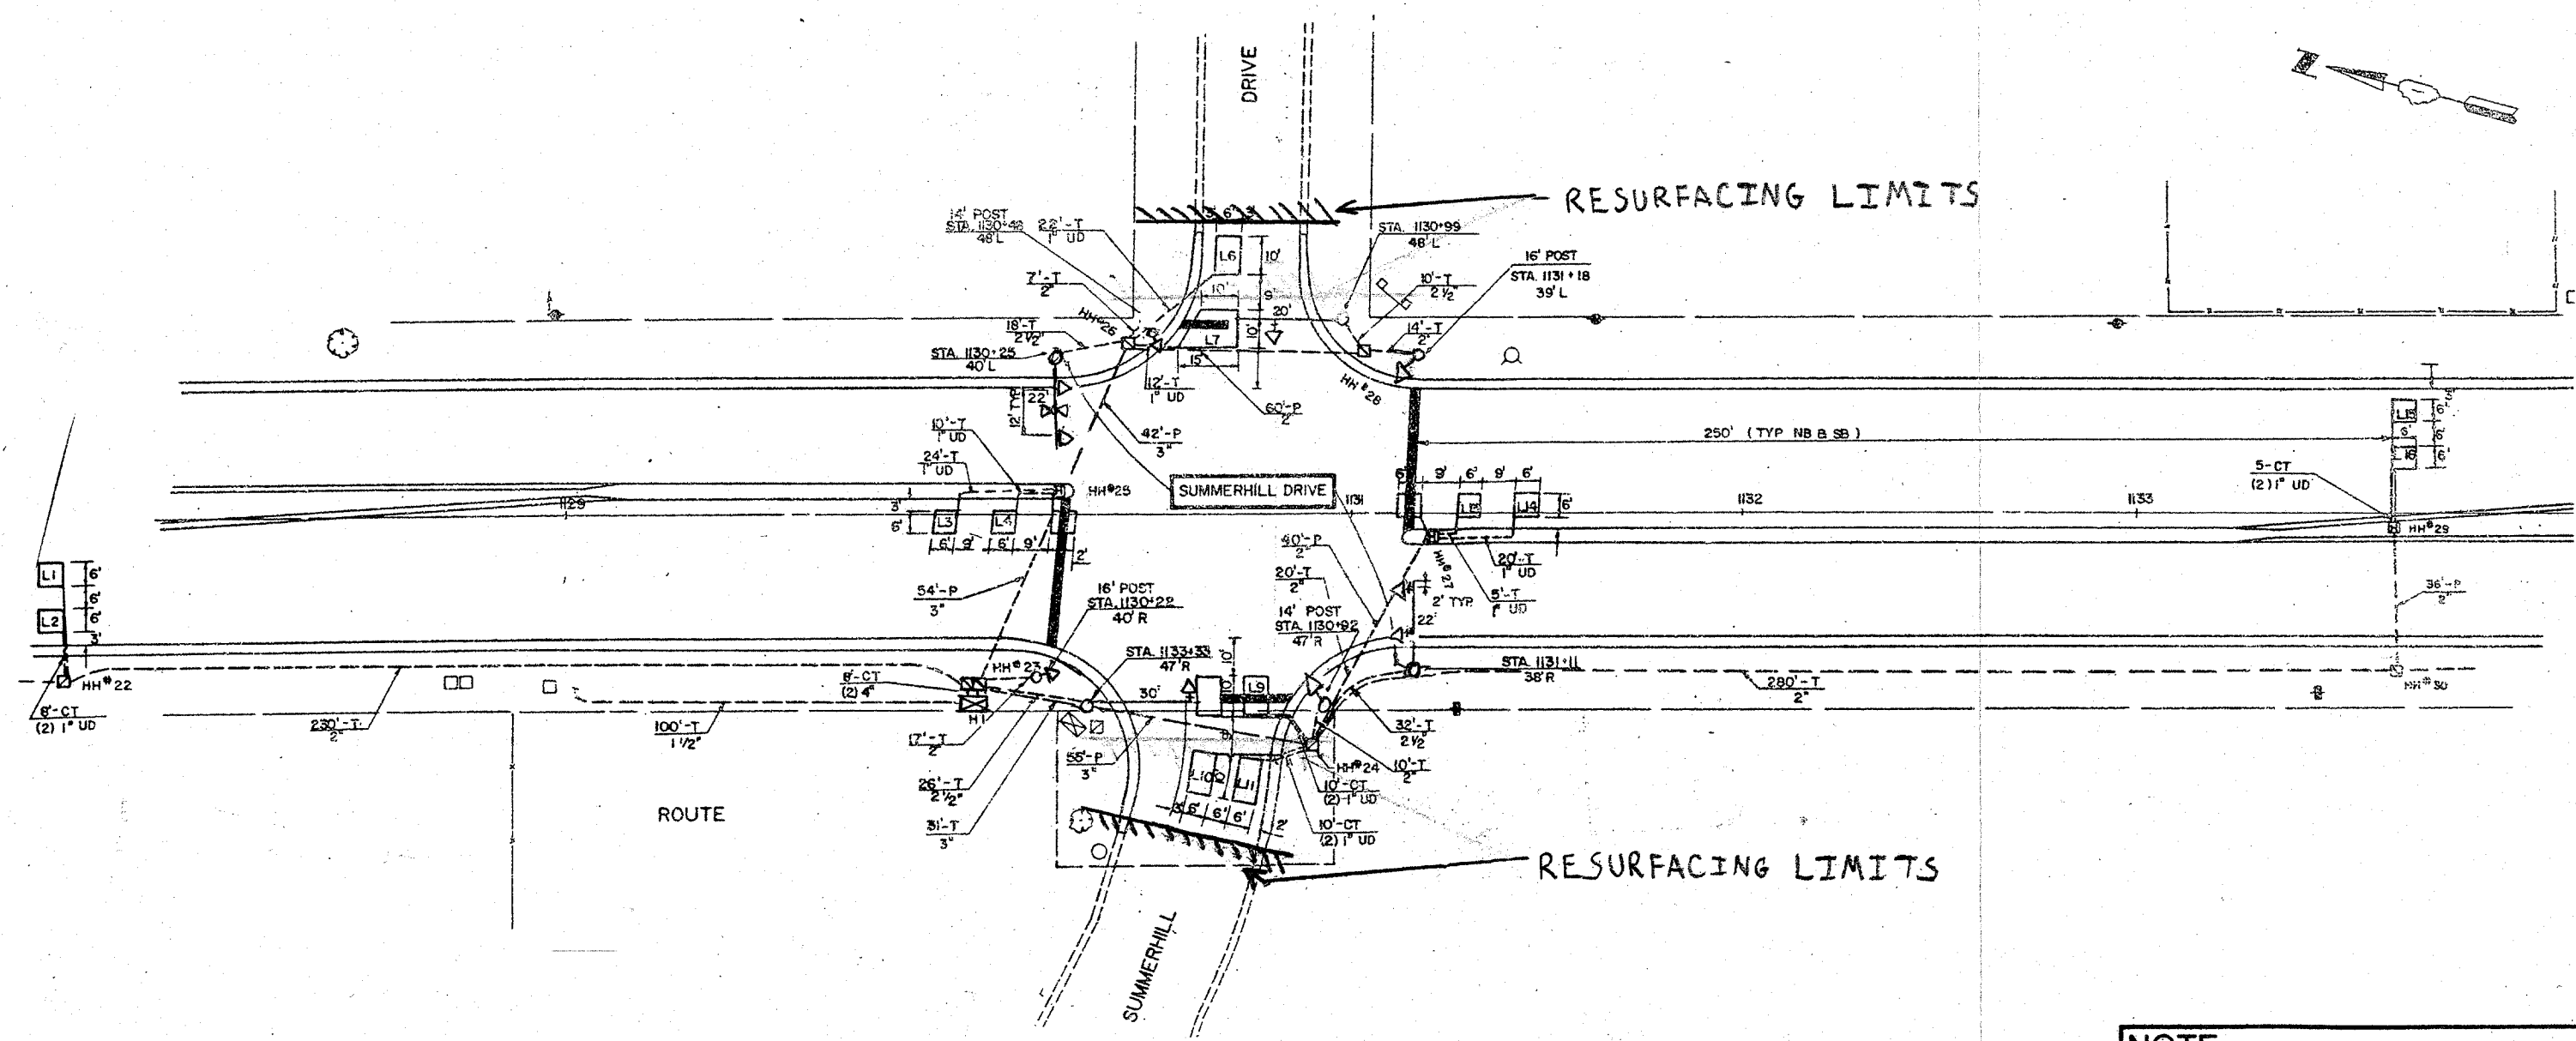

**NOTE:**  
 THIS PLAN IS FOR THE PURPOSE OF REPLACING THE DETECTOR LOOPS ONLY. ALL OTHER INFORMATION SHOWN IS NOT RELATED AND WILL BE DISREGARDED.

**REPLACE ALL DETECTOR LOOPS AS SHOWN**  
 (WITHIN THE RESURFACING LIMITS)

| CODE NO. | QUANTITY | UNIT | ITEM                      |
|----------|----------|------|---------------------------|
| 88600600 | 542      | Foot | Detector Loop Replacement |

| REVISIONS |      |
|-----------|------|
| NAME      | DATE |
|           |      |
|           |      |
|           |      |
|           |      |

ILLINOIS DEPARTMENT OF TRANSPORTATION  
**DETECTOR LOOP REPLACEMENT**  
 ILL. RTE. 53 + SUMMERHILL DR.  
 SCALE: \_\_\_\_\_  
 DATE JAN 2008  
 DRAWN BY: JHE  
 DESIGNED BY: JHE  
 CHECKED BY: DAD