




F.A.P. RTE.	SECTION	COUNTY	TOTAL SHEETS	SHEET NO.
351	2008-001VB	COOK	579	50
STA. 2+150		TO STA. 2+700		
FED. ROAD DIST. NO.		ILLINOIS FED. AID PROJECT		
CONTRACT NO. 60E10				

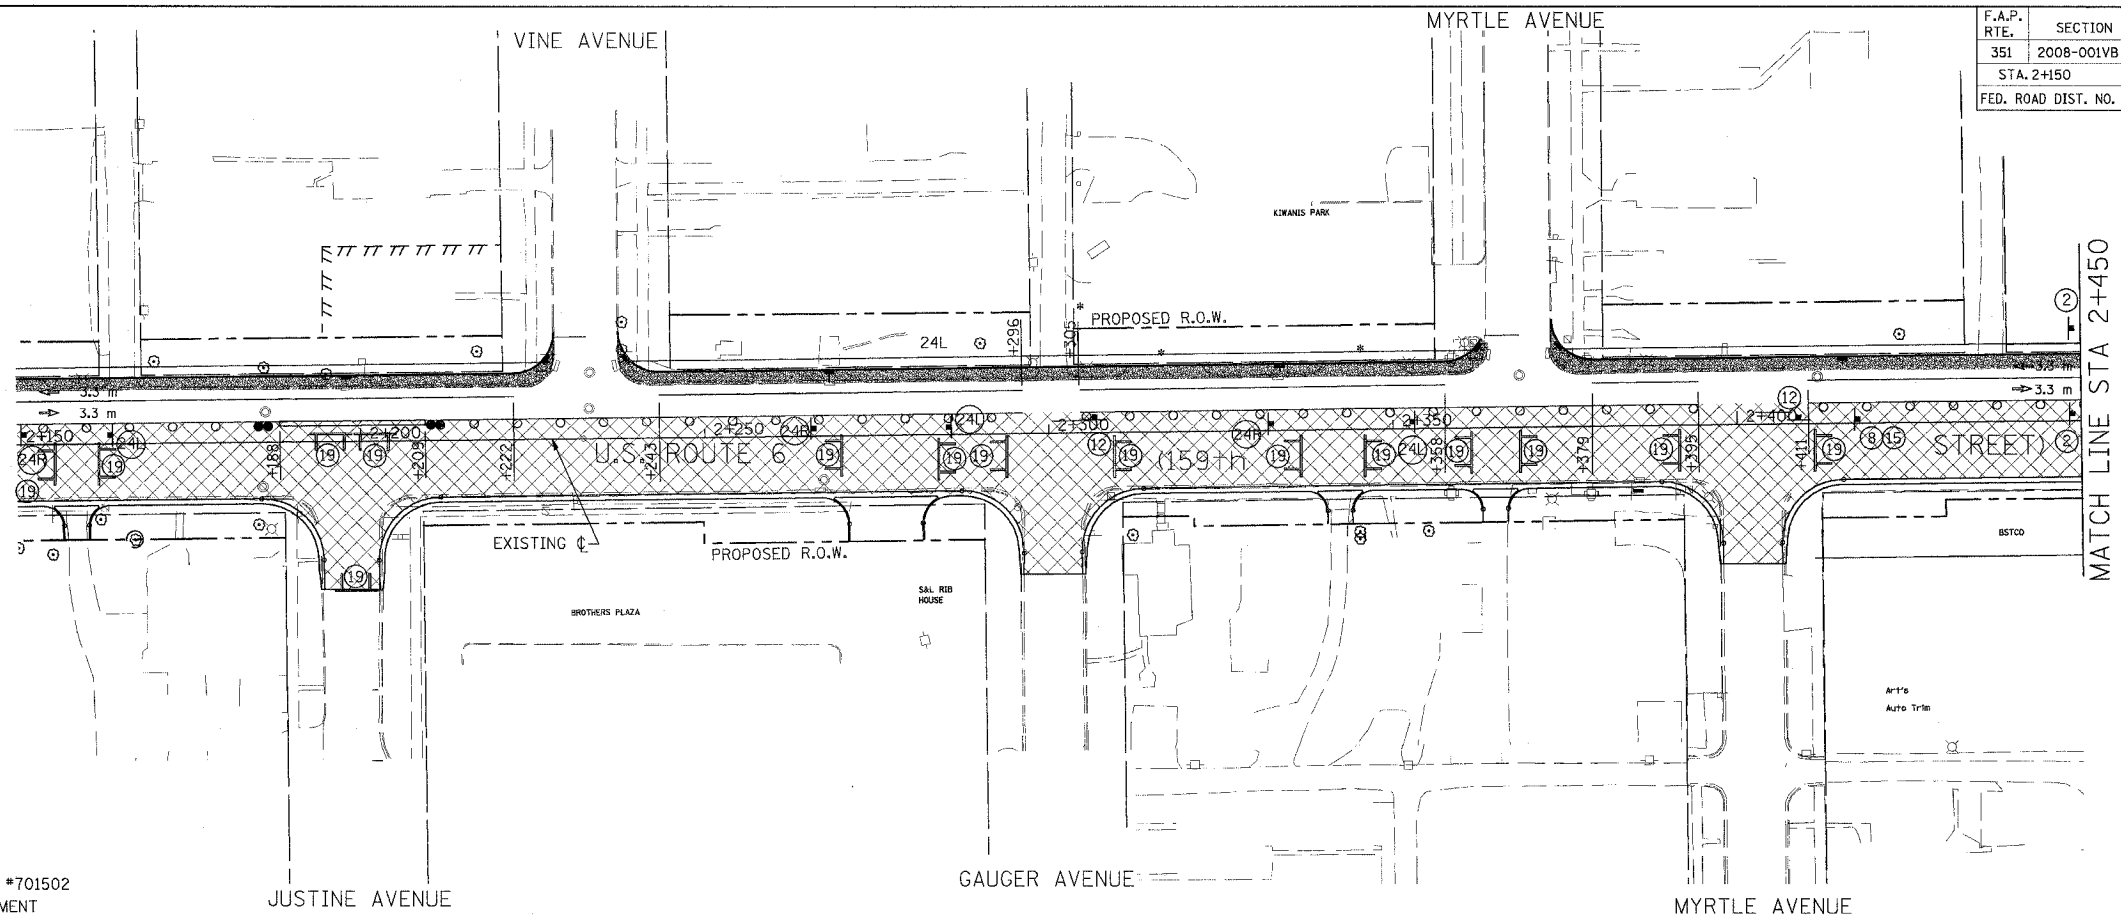


NOTE: REFER TO IDOT STANDARD #701502 FOR BARREL SPACING AND PLACEMENT

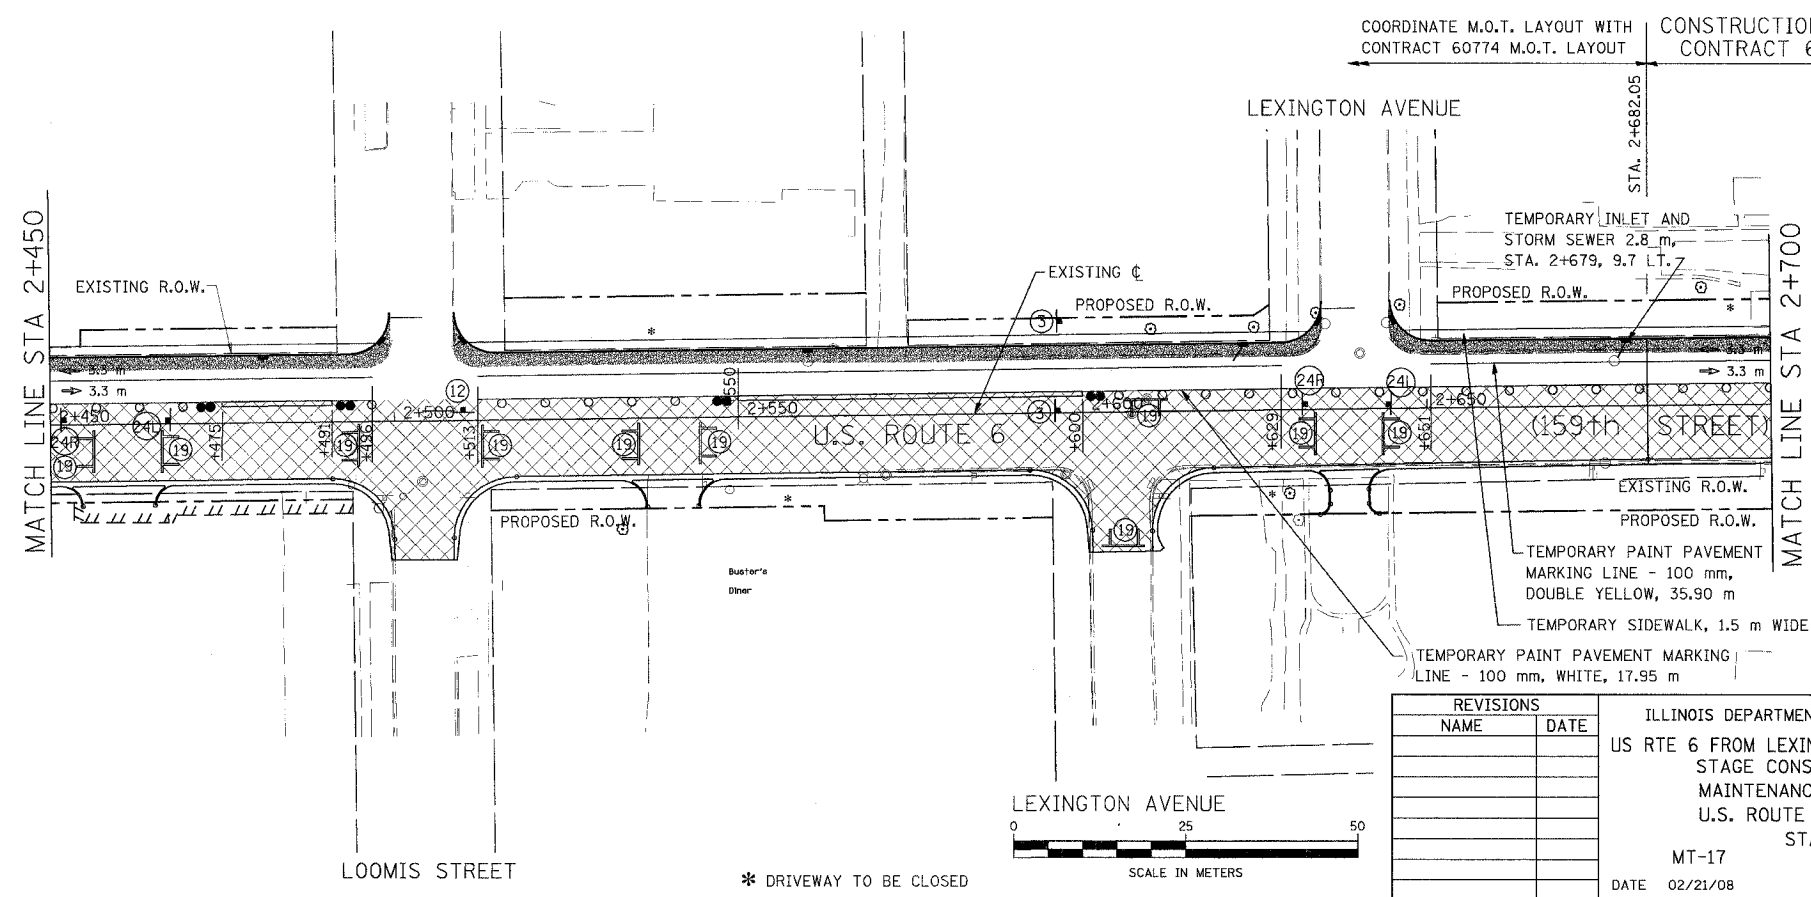

LEGEND

 CONSTRUCTION WORK ZONE


 TEMPORARY PAVEMENT WITH TEMP. C&G (PAID FOR AS C&G TY. B-15.60)

NOTE: REFER TO IDOT STANDARD #701502 FOR BARREL SPACING AND PLACEMENT

URS 100 S. WACKER DR., SUITE 500
CHICAGO, ILLINOIS 60606
TEL. (312) 939-1000
FAX (312) 939-4198

COORDINATE M.O.T. LAYOUT WITH CONTRACT 60774 M.O.T. LAYOUT

CONSTRUCTION ZONE CONTRACT 60E10

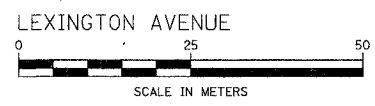

REVISIONS	
NAME	DATE

ILLINOIS DEPARTMENT OF TRANSPORTATION
US RTE 6 FROM LEXINGTON AVE TO FISK AVE
STAGE CONSTRUCTION AND
MAINTENANCE OF TRAFFIC
U.S. ROUTE 6 (159th ST.)
STAGE I

MT-17 DRAWN BY TJJ
DATE 02/21/08 CHECKED BY JWK

* DRIVEWAY TO BE CLOSED