



F.A.P. RTE.	SECTION	COUNTY	TOTAL SHEETS	SHEET NO.
351	2008-001VB	COOK	579	52
STA. 2+150		TO STA. 2+700		
FED. ROAD DIST. NO.		ILLINOIS FED. AID PROJECT		
CONTRACT NO. 60E10				

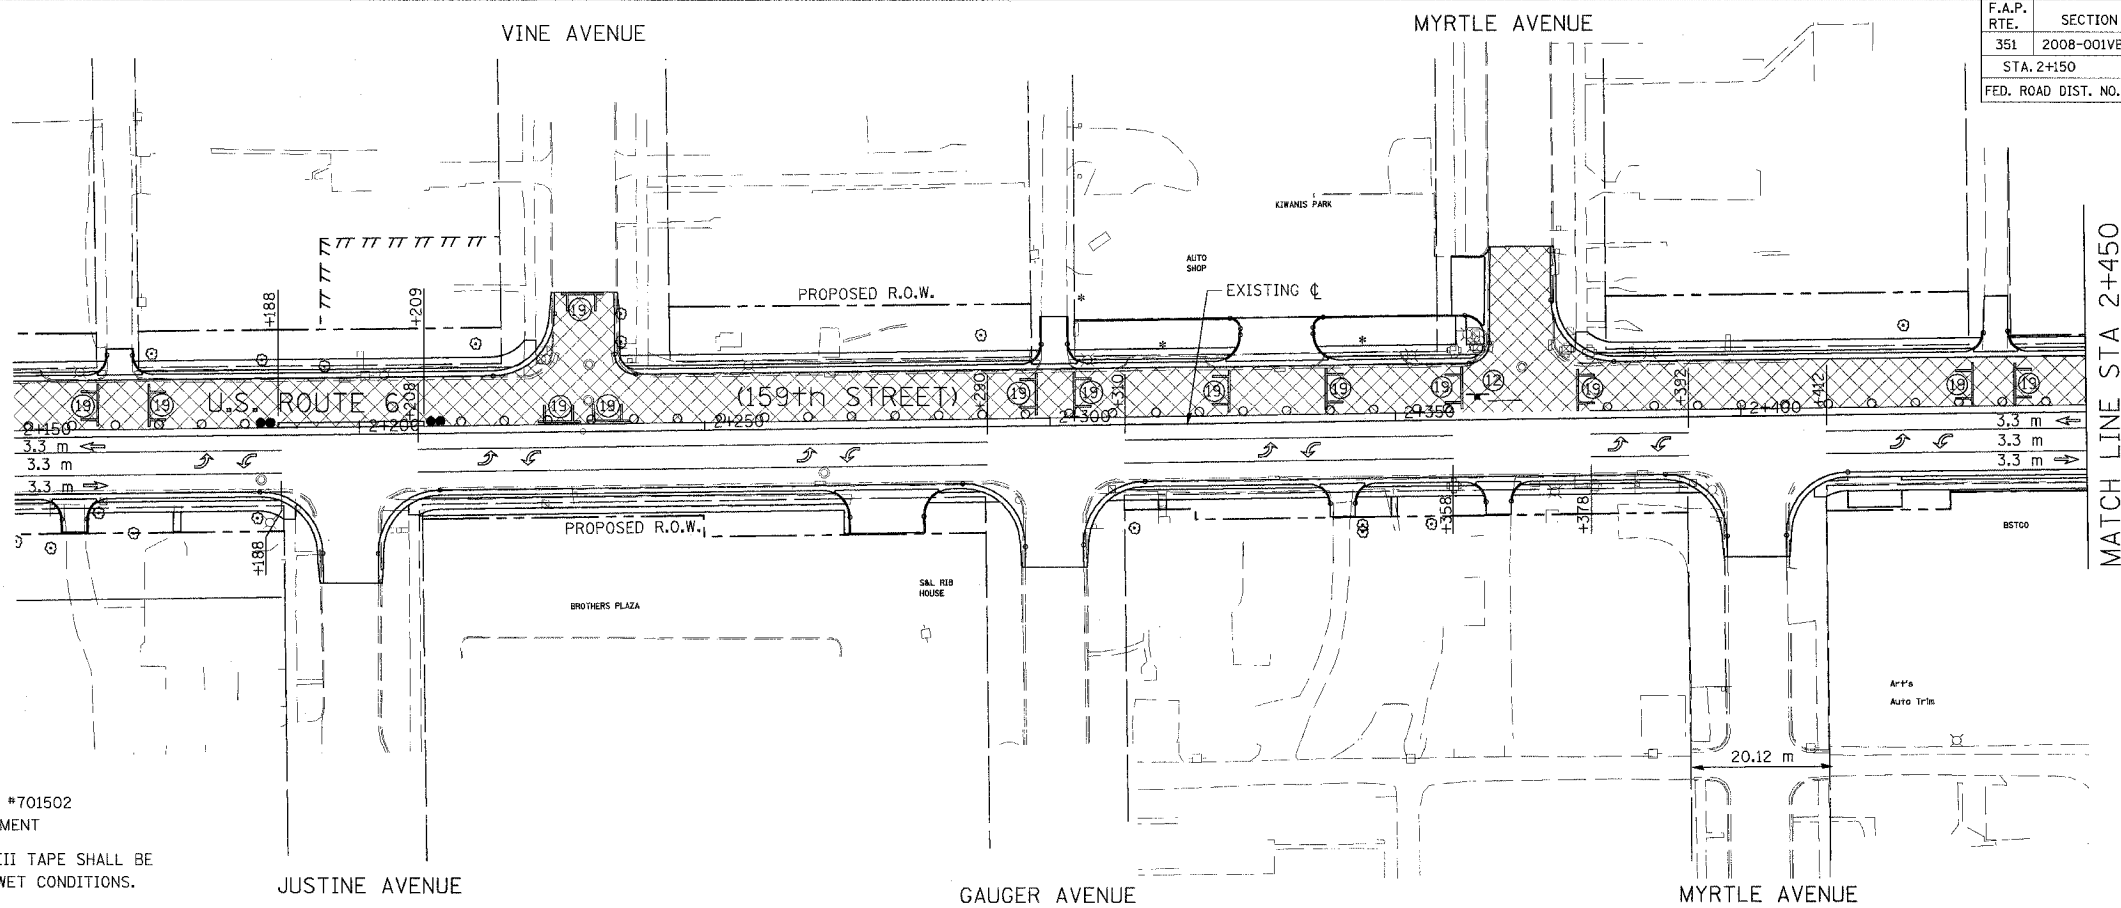

NOTE: REFER TO IDOT STANDARD #701502 FOR BARREL SPACING AND PLACEMENT

NOTE: ALL REFERENCE TO TYPE III TAPE SHALL BE TYPE III TEMPORARY TAPE FOR WET CONDITIONS.

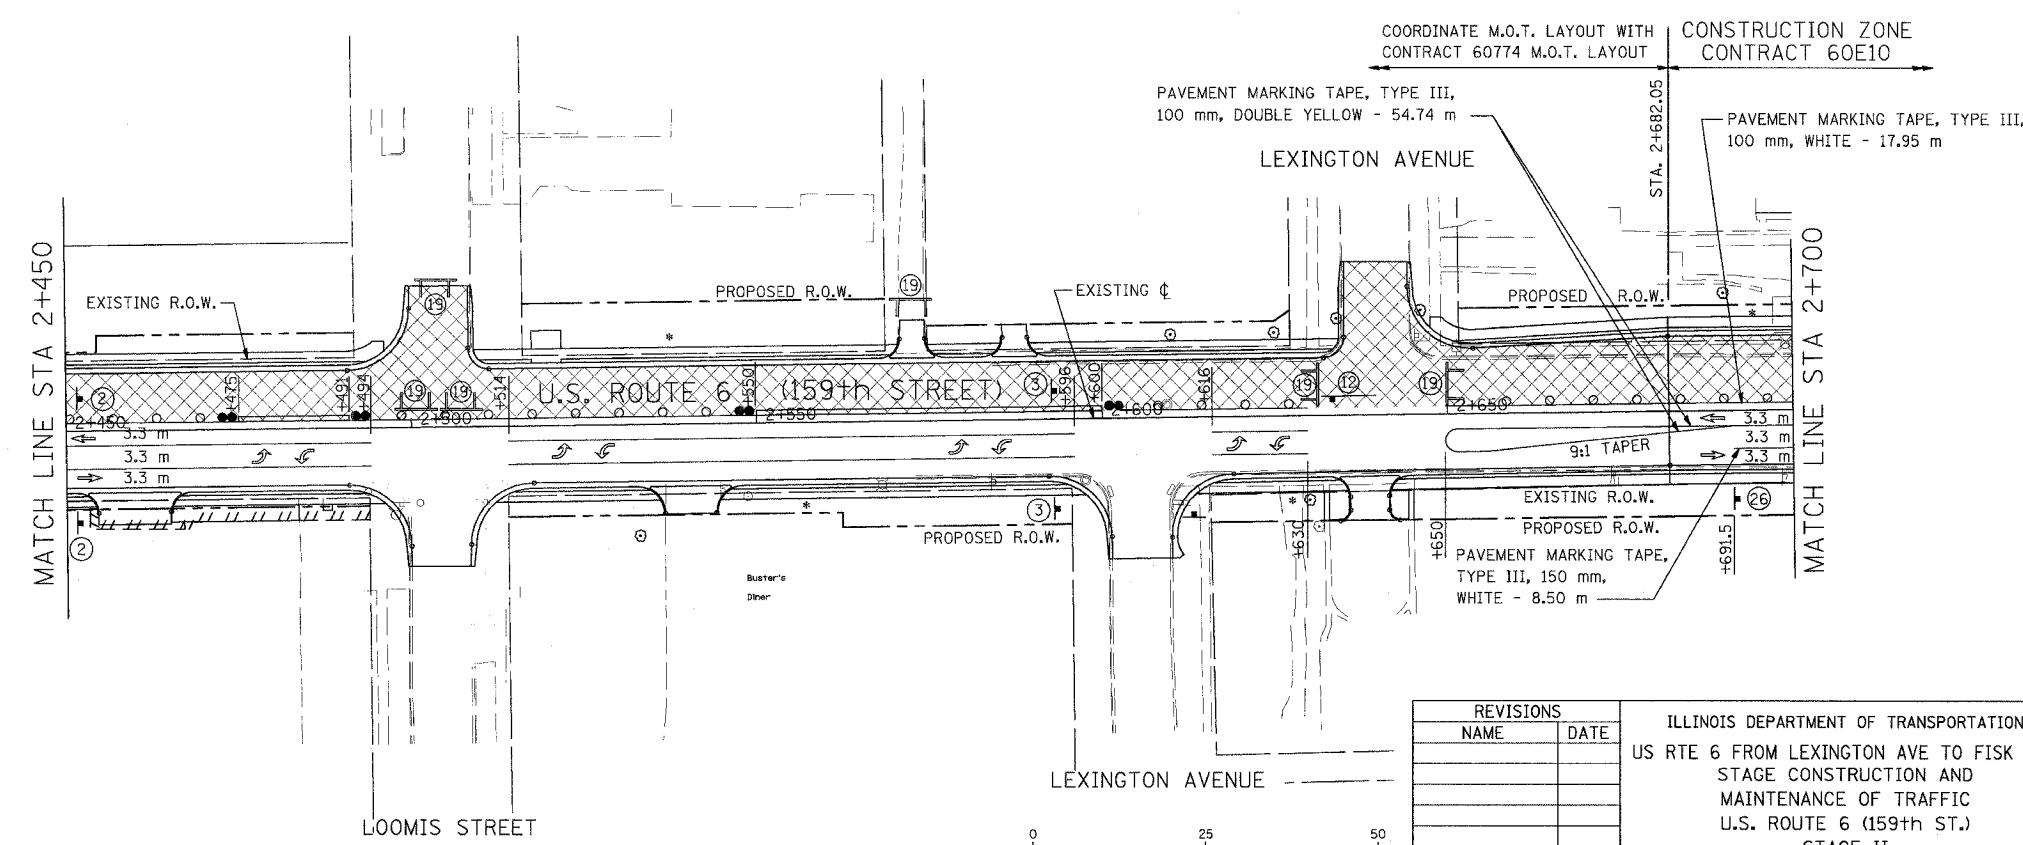

LEGEND

CONSTRUCTION WORK ZONE


TEMP. PAVEMENT WITH TEMP. C&G (PAID FOR AS C&G TY. B-15.60)

NOTE: REFER TO IDOT STANDARD #701502 FOR BARREL SPACING AND PLACEMENT

NOTE: ALL REFERENCE TO TYPE III TAPE SHALL BE TYPE III TEMPORARY TAPE FOR WET CONDITIONS.

URS 100 S. WACKER DR., SUITE 500
CHICAGO, ILLINOIS 60606
TEL. (312) 939-1000
FAX (312) 939-4198

* DRIVEWAY TO BE CLOSED

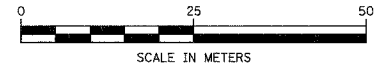

REVISIONS	
NAME	DATE

ILLINOIS DEPARTMENT OF TRANSPORTATION
US RTE 6 FROM LEXINGTON AVE TO FISK AVE
STAGE CONSTRUCTION AND
MAINTENANCE OF TRAFFIC
U.S. ROUTE 6 (159th ST.)
STAGE II
MT-25 DRAWN BY TJJ
DATE 02/21/08 CHECKED BY JWJ