



F.A.P. RTE.	SECTION	COUNTY	TOTAL SHEETS	SHEET NO.
351	2008-001VB	COOK	579	56
STA.	TO STA.			
FED. ROAD DIST. NO.	ILLINOIS FED. AID PROJECT			
CONTRACT NO. 60E10				

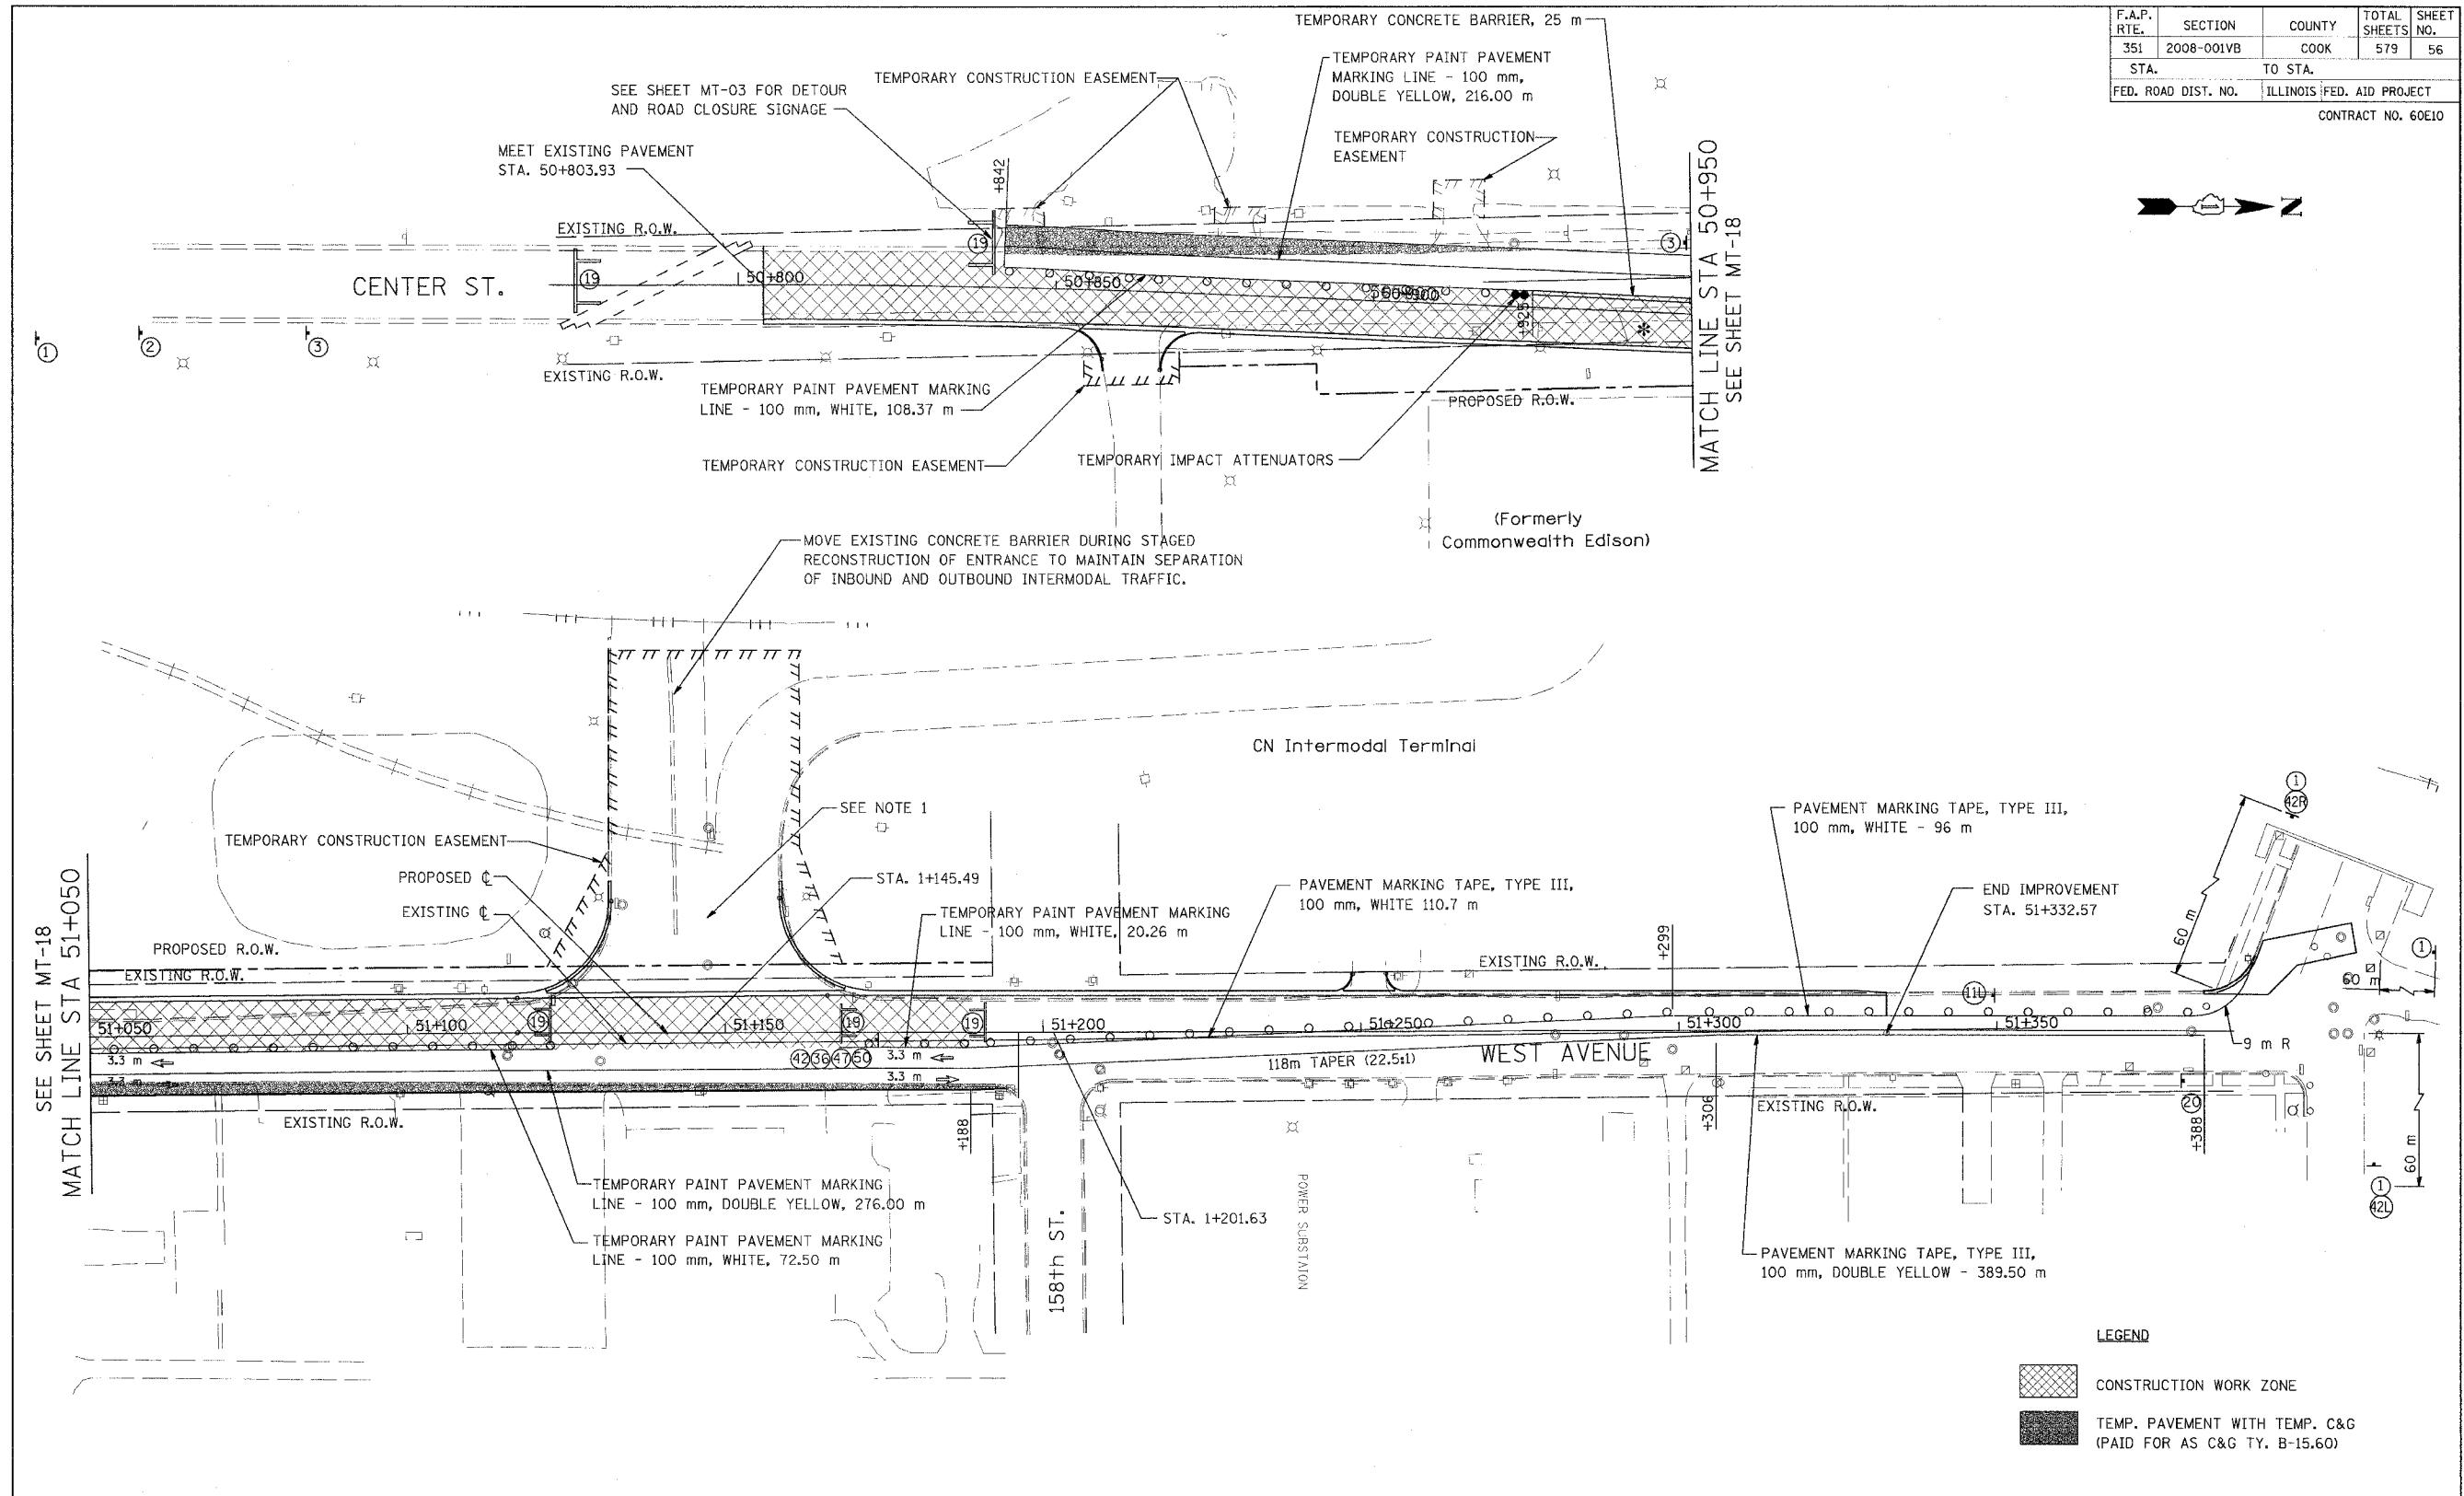

NOTE: REFER TO IDOT STANDARD #701502 FOR BARREL SPACING AND PLACEMENT

URS 100 S. WACKER DR., SUITE 500
CHICAGO, ILLINOIS 60606
TEL. (312) 939-1000
FAX (312) 939-4198

NOTE 1:
TWO WAY TRAFFIC MUST BE MAINTAINED AT ALL TIMES FOR ENTRANCE TO INTERMODAL TERMINAL (APPROX. STA. 51+150, LT.)

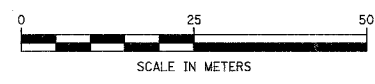

REVISIONS	
NAME	DATE

ILLINOIS DEPARTMENT OF TRANSPORTATION
US RTE 6 FROM LEXINGTON AVE TO FISK AVE
STAGE CONSTRUCTION AND
MAINTENANCE OF TRAFFIC
CENTER ST./WEST AVE.
STAGE I
MT-36
DATE 02/21/08
DRAWN BY TJJ
CHECKED BY JWK

LEGEND

	CONSTRUCTION WORK ZONE
	TEMP. PAVEMENT WITH TEMP. C&G (PAID FOR AS C&G TY. B-15.60)