


F.A.P. RTE.	SECTION	COUNTY	TOTAL SHEETS	SHEET NO.
351	2008-001VB	COOK	579	130
STA.		TO STA.		
FED. ROAD DIST. NO.		ILLINOIS FED. AID PROJECT		

CONTRACT NO. 60E10

NOTE:  
REAPPLY PERMANENT PAVEMENT MARKINGS AS NEEDED TO RESTRIPE APPROACH TAPER ZONES, OR AS DIRECTED BY THE ENGINEER. USE POLYUREA PAVEMENT MARKING TYPE A - LINE (TYPE TO MATCH EXISTING), AN ASSUMED QUANTITY HAS BEEN INCLUDED IN CONTRACT.

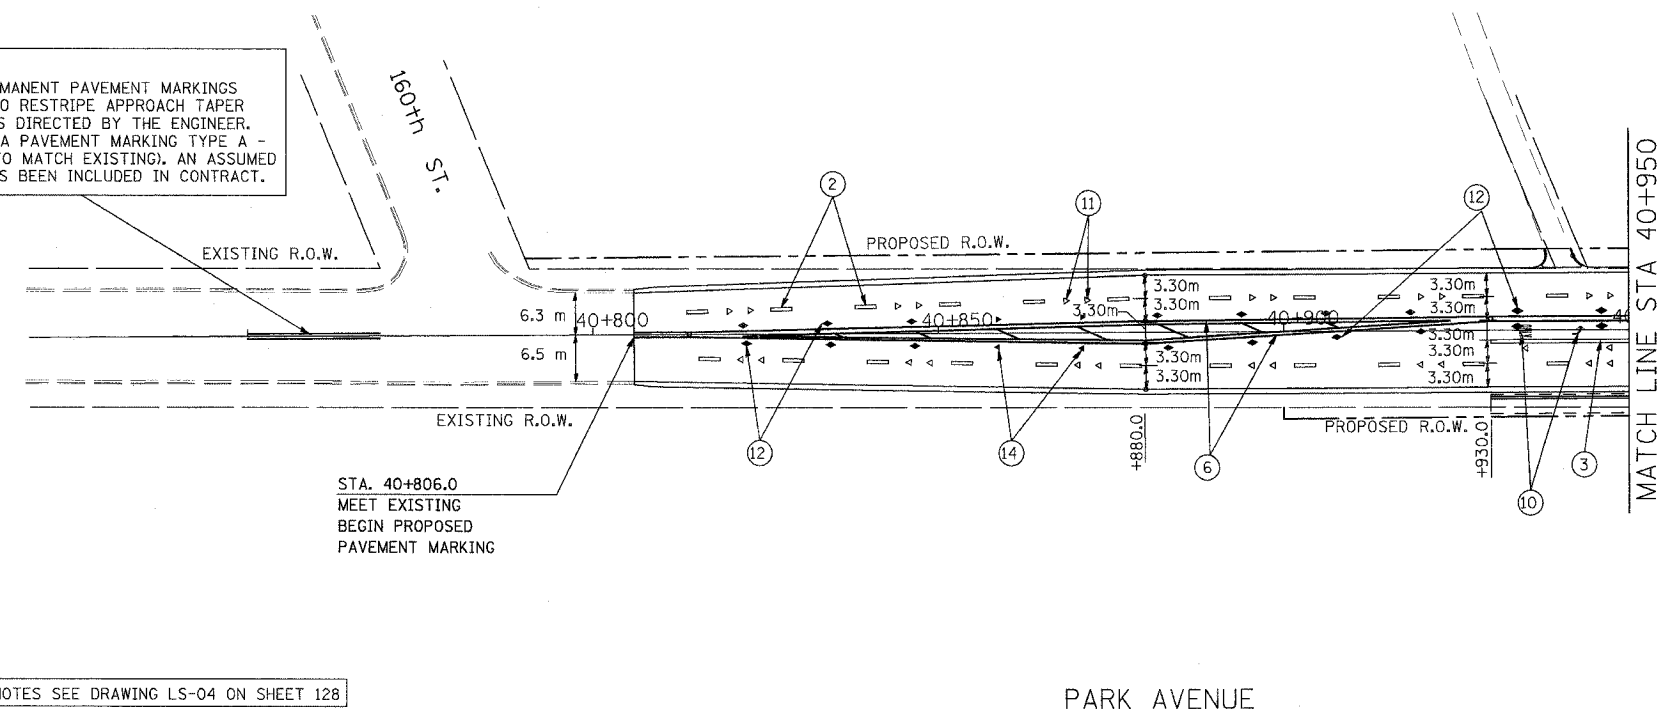


FOR NOTES SEE DRAWING LS-04 ON SHEET 128

PARK AVENUE

LEGEND FOR PAVEMENT MARKING


- ① POLYUREA PAVEMENT MARKING, TYPE A - LINE 100mm (WHITE)
- ② POLYUREA PAVEMENT MARKING TYPE A - LINE 100mm (WHITE, 3m-DASH, 9m-SKIP)
- ③ POLYUREA PAVEMENT MARKING TYPE A - LINE 150mm (WHITE)
- ④ POLYUREA PAVEMENT MARKING TYPE A - LINE 300mm (WHITE)
- ⑤ POLYUREA PAVEMENT MARKING TYPE A - LINE 600mm (WHITE)
- ⑥ POLYUREA PAVEMENT MARKING TYPE A - LINE 100mm (YELLOW, 2-100mm @ 280 mm C/C)
- ⑦ POLYUREA PAVEMENT MARKING TYPE A - LINE 100mm (YELLOW SOLID)
- ⑧ POLYUREA PAVEMENT MARKING TYPE A - LINE 100 mm (YELLOW, 3 m -DASH, 9 m-SKIP )
- ⑨ POLYUREA PAVEMENT MARKING TYPE A - LINE 300 mm (YELLOW)
- ⑩ POLYUREA PAVEMENT MARKING LETTERS AND SYMBOLS (WHITE)
- ⑪ RAISED REFLECTIVE PAVEMENT MARKERS ONE WAY CRYSTAL MARKER
- ⑫ RAISED REFLECTIVE PAVEMENT MARKERS TWO WAY AMBER MARKER
- ⑬ POLYUREA PAVEMENT MARKING TYPE A - LINE 150 mm (WHITE, 0.6m-DASH, 1.8 m-SKIP)
- ⑭ RAISED REFLECTIVE PAVEMENT MARKERS ONE WAY AMBER MARKER

NOTE:  
REAPPLY PERMANENT PAVEMENT MARKINGS AS NEEDED TO RESTRIPE APPROACH TAPER ZONES, OR AS DIRECTED BY THE ENGINEER. USE POLYUREA PAVEMENT MARKING TYPE A - LINE (TYPE TO MATCH EXISTING), AN ASSUMED QUANTITY HAS BEEN INCLUDED IN CONTRACT.

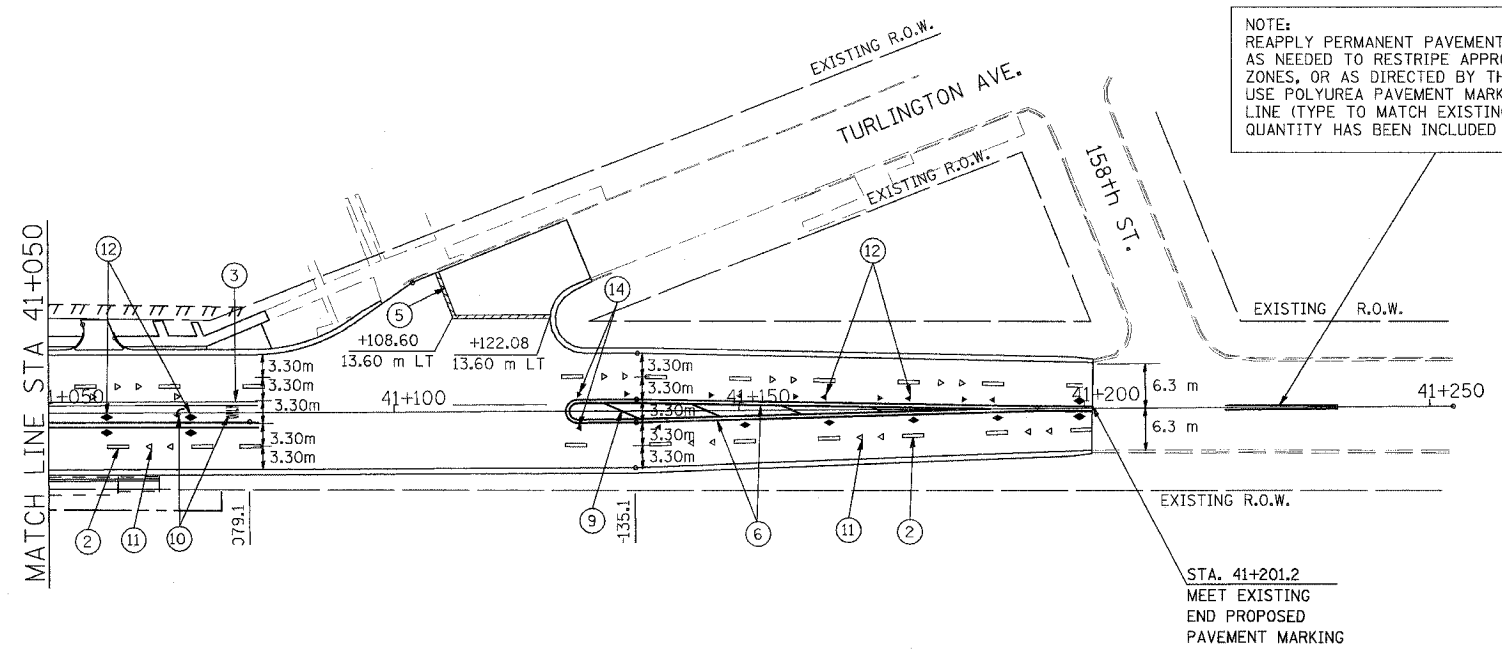

STA. 41+201.2  
MEET EXISTING  
END PROPOSED  
PAVEMENT MARKING

PARK AVENUE

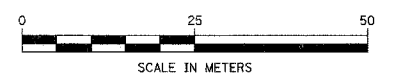

REVISIONS	
NAME	DATE

ILLINOIS DEPARTMENT OF TRANSPORTATION  
US RTE 6 FROM LEXINGTON AVE TO FISK AVE  
  
PAVEMENT MARKING AND SIGNING PLAN  
PARK AVENUE  
  
LS-10  
DATE 02/21/08  
DRAWN BY TWR  
CHECKED BY NAP