


ROUTE NO.	SECTION	COUNTY	TOTAL SHEETS	SHEET NO.
F.A.P. 351	2008-001VB	COOK	579	181
STA.	TO STA.		FED. AID PROJECT	
FED. ROAD DIST. NO. 7	ILLINOIS		CONTRACT NO. 60E10	

3/13/2008 2:09:31 PM
 q:\17049\069\Track & Rail Main Contract\FINAL PLANS\geo-fl.dgn

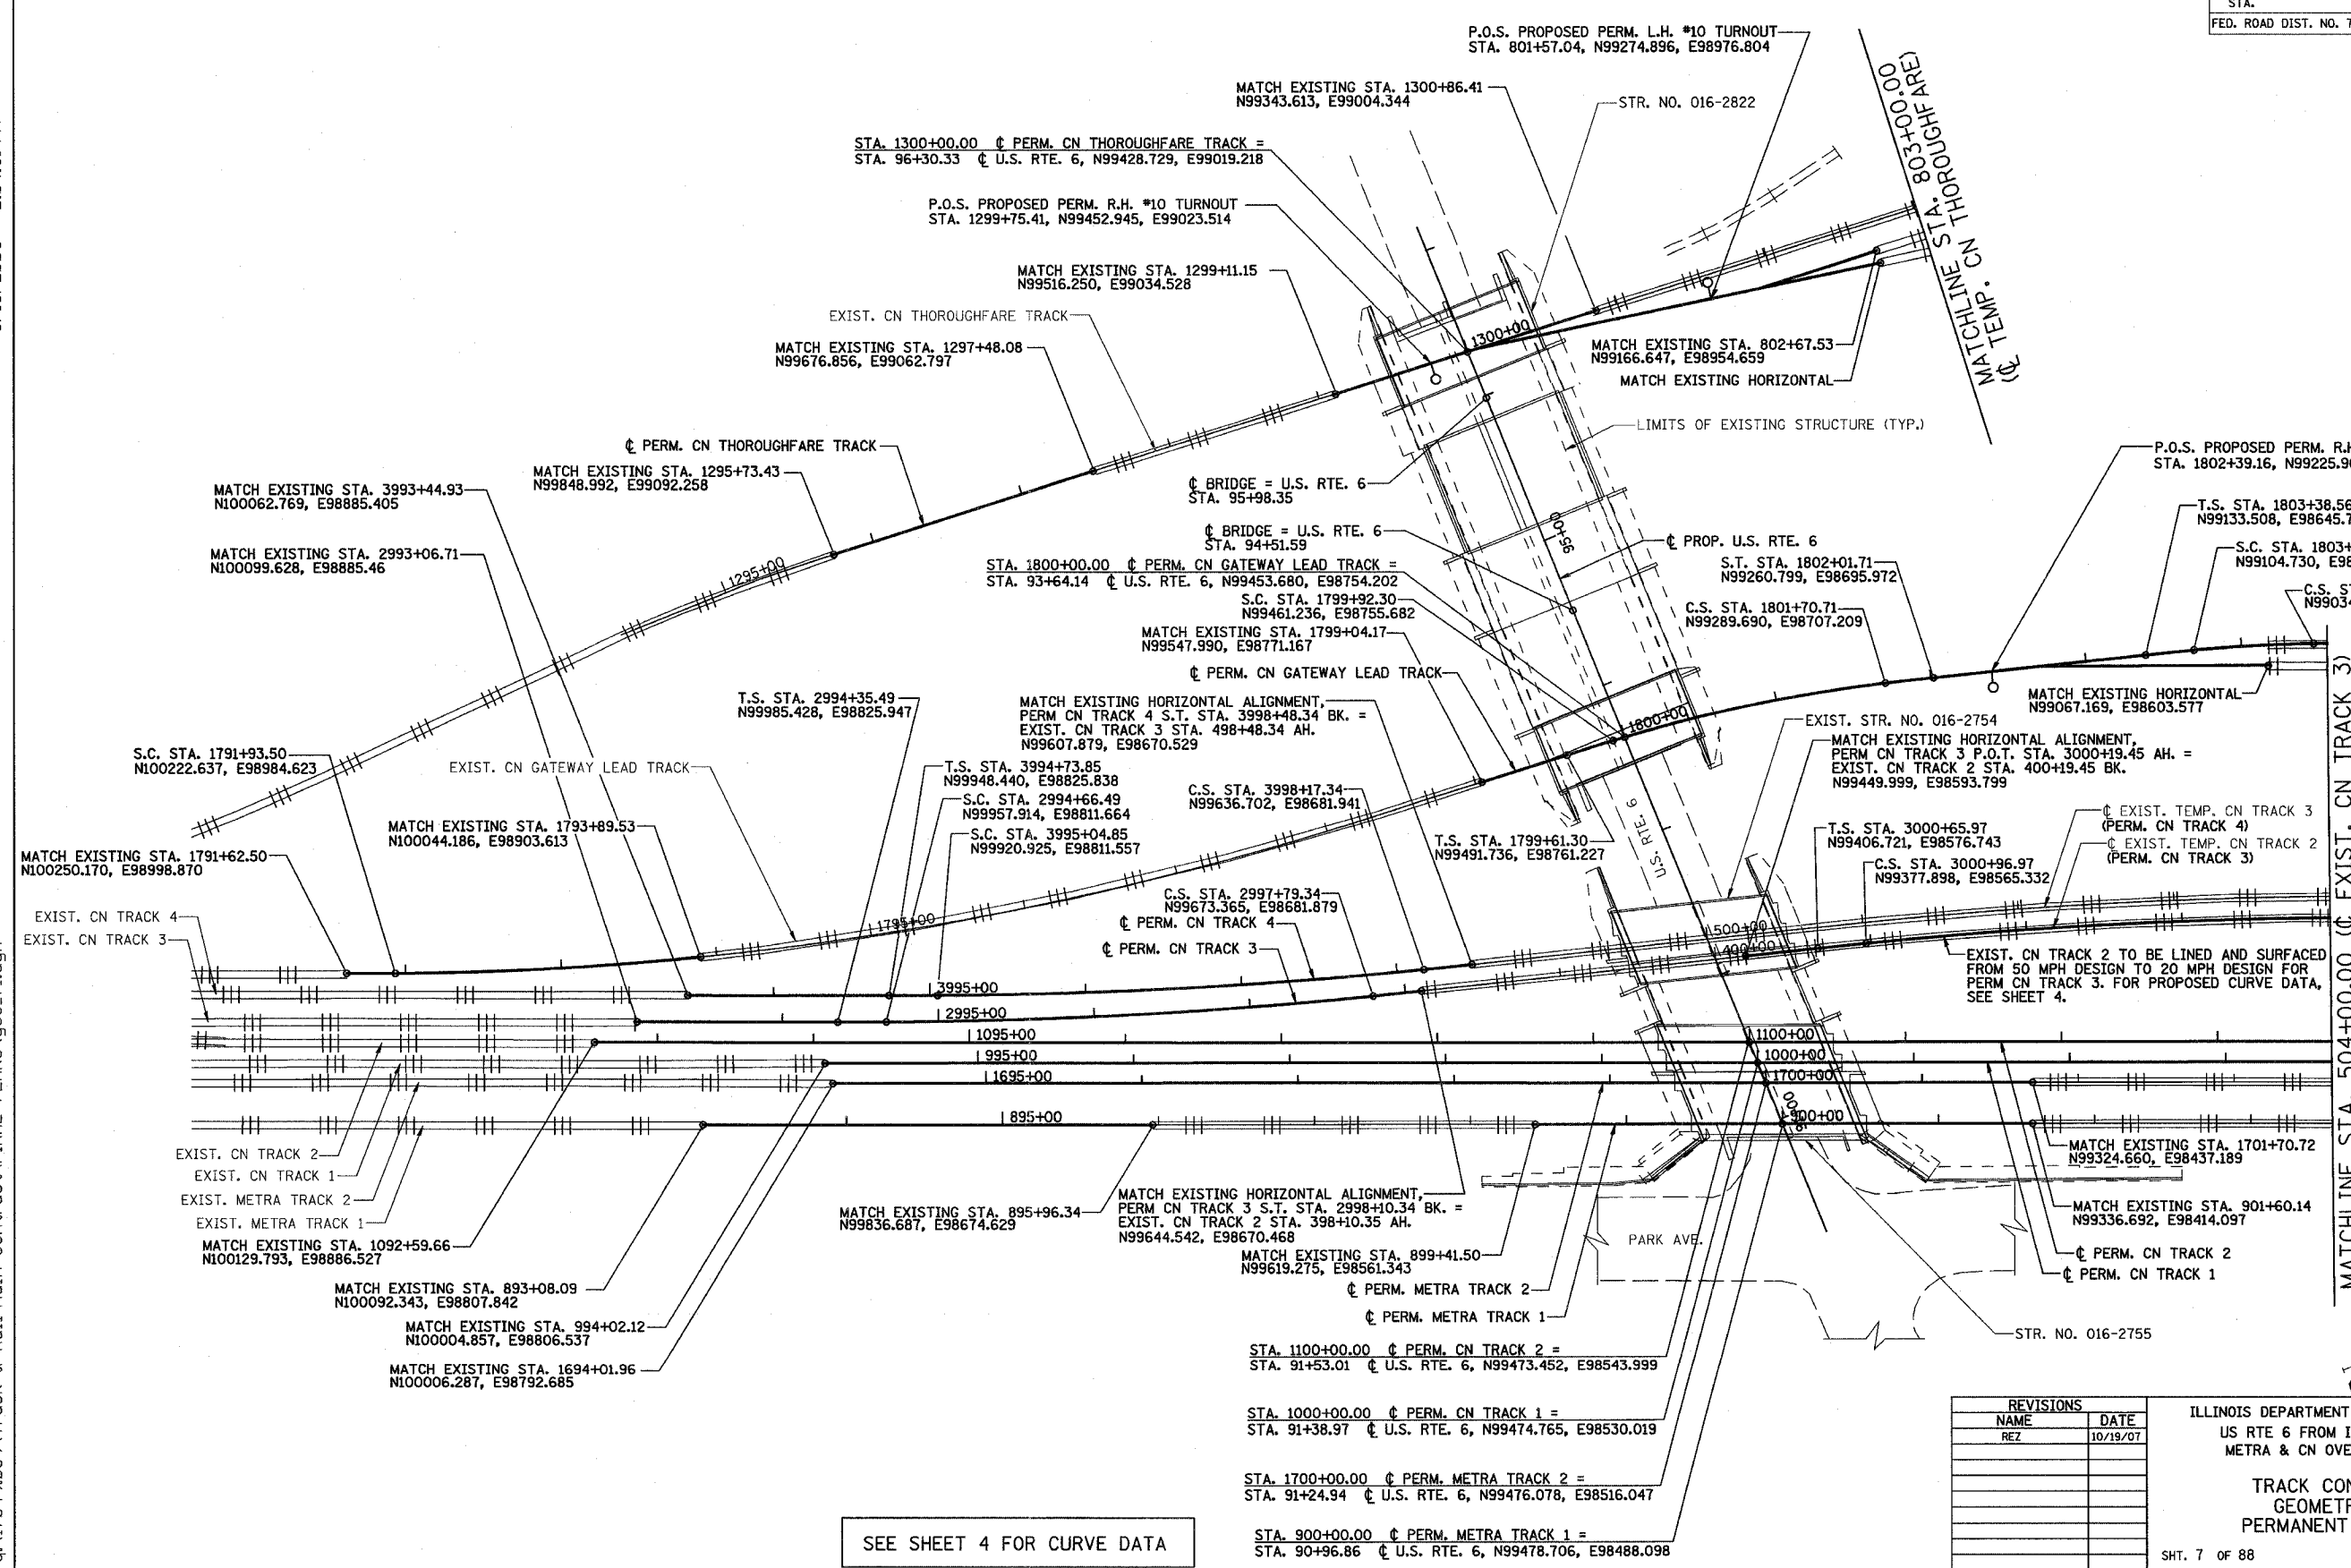

SEE SHEET 4 FOR CURVE DATA

REVISIONS	
NAME	DATE
REZ	10/19/07

ILLINOIS DEPARTMENT OF TRANSPORTATION
 US RTE 6 FROM I-294 TO IL RTE 1
 METRA & CN OVER 159TH STREET

TRACK CONSTRUCTION
 GEOMETRIC DATA
 PERMANENT ALIGNMENTS

SHT. 7 OF 88
 DATE 2/21/2008

DRAWN BY REZ
 CHECKED BY RMS

