

3/13/2008 2:09:40 PM

q:\17049\069\Track & Rail Main Contract\FINAL PLANS\stg2new\_1.dgn

ROUTE NO.	SECTION	COUNTY	TOTAL SHEETS	SHEET NO.
F.A.P. 351	2008-001VB	COOK	579	198
STA.		TO STA.		
FED. ROAD DIST. NO. 7		ILLINOIS		FED. AID PROJECT
CONTRACT NO. 60E10				

**RAILROAD TRACK (BY CONTRACTOR)**


TEMP. CN THOROUGHFARE TRACK  
 STA. 797+46.91 TO 800+55.31 = 308 TRK. FT.  
 TEMP. CN GATEWAY LEAD TRACK  
 STA. 693+97.44 TO 701+81.50 = 784 TRK. FT.  
 TEMP. METRA TRACK 2  
 STA. 197+07.18 TO 198+61.61 = 155 TRK. FT.  
 TOTAL = 1247 TRK. FT.

**TEMPORARY NO. 15 TURNOUT (BY METRA)**

METRA TRACK 2  
 STA. 195+47.84, L.H. = 1 EA.  
 TOTAL = 1 EA.

**RAILROAD TRACK, REMOVE (BY METRA)**

EXIST. METRA TRACK 2  
 STA. EXIST METRA 2 195+47.84  
 TO EXIST METRA 2 197+06.84 = 159 TRK. FT.  
 TOTAL = 159 TRK. FT.

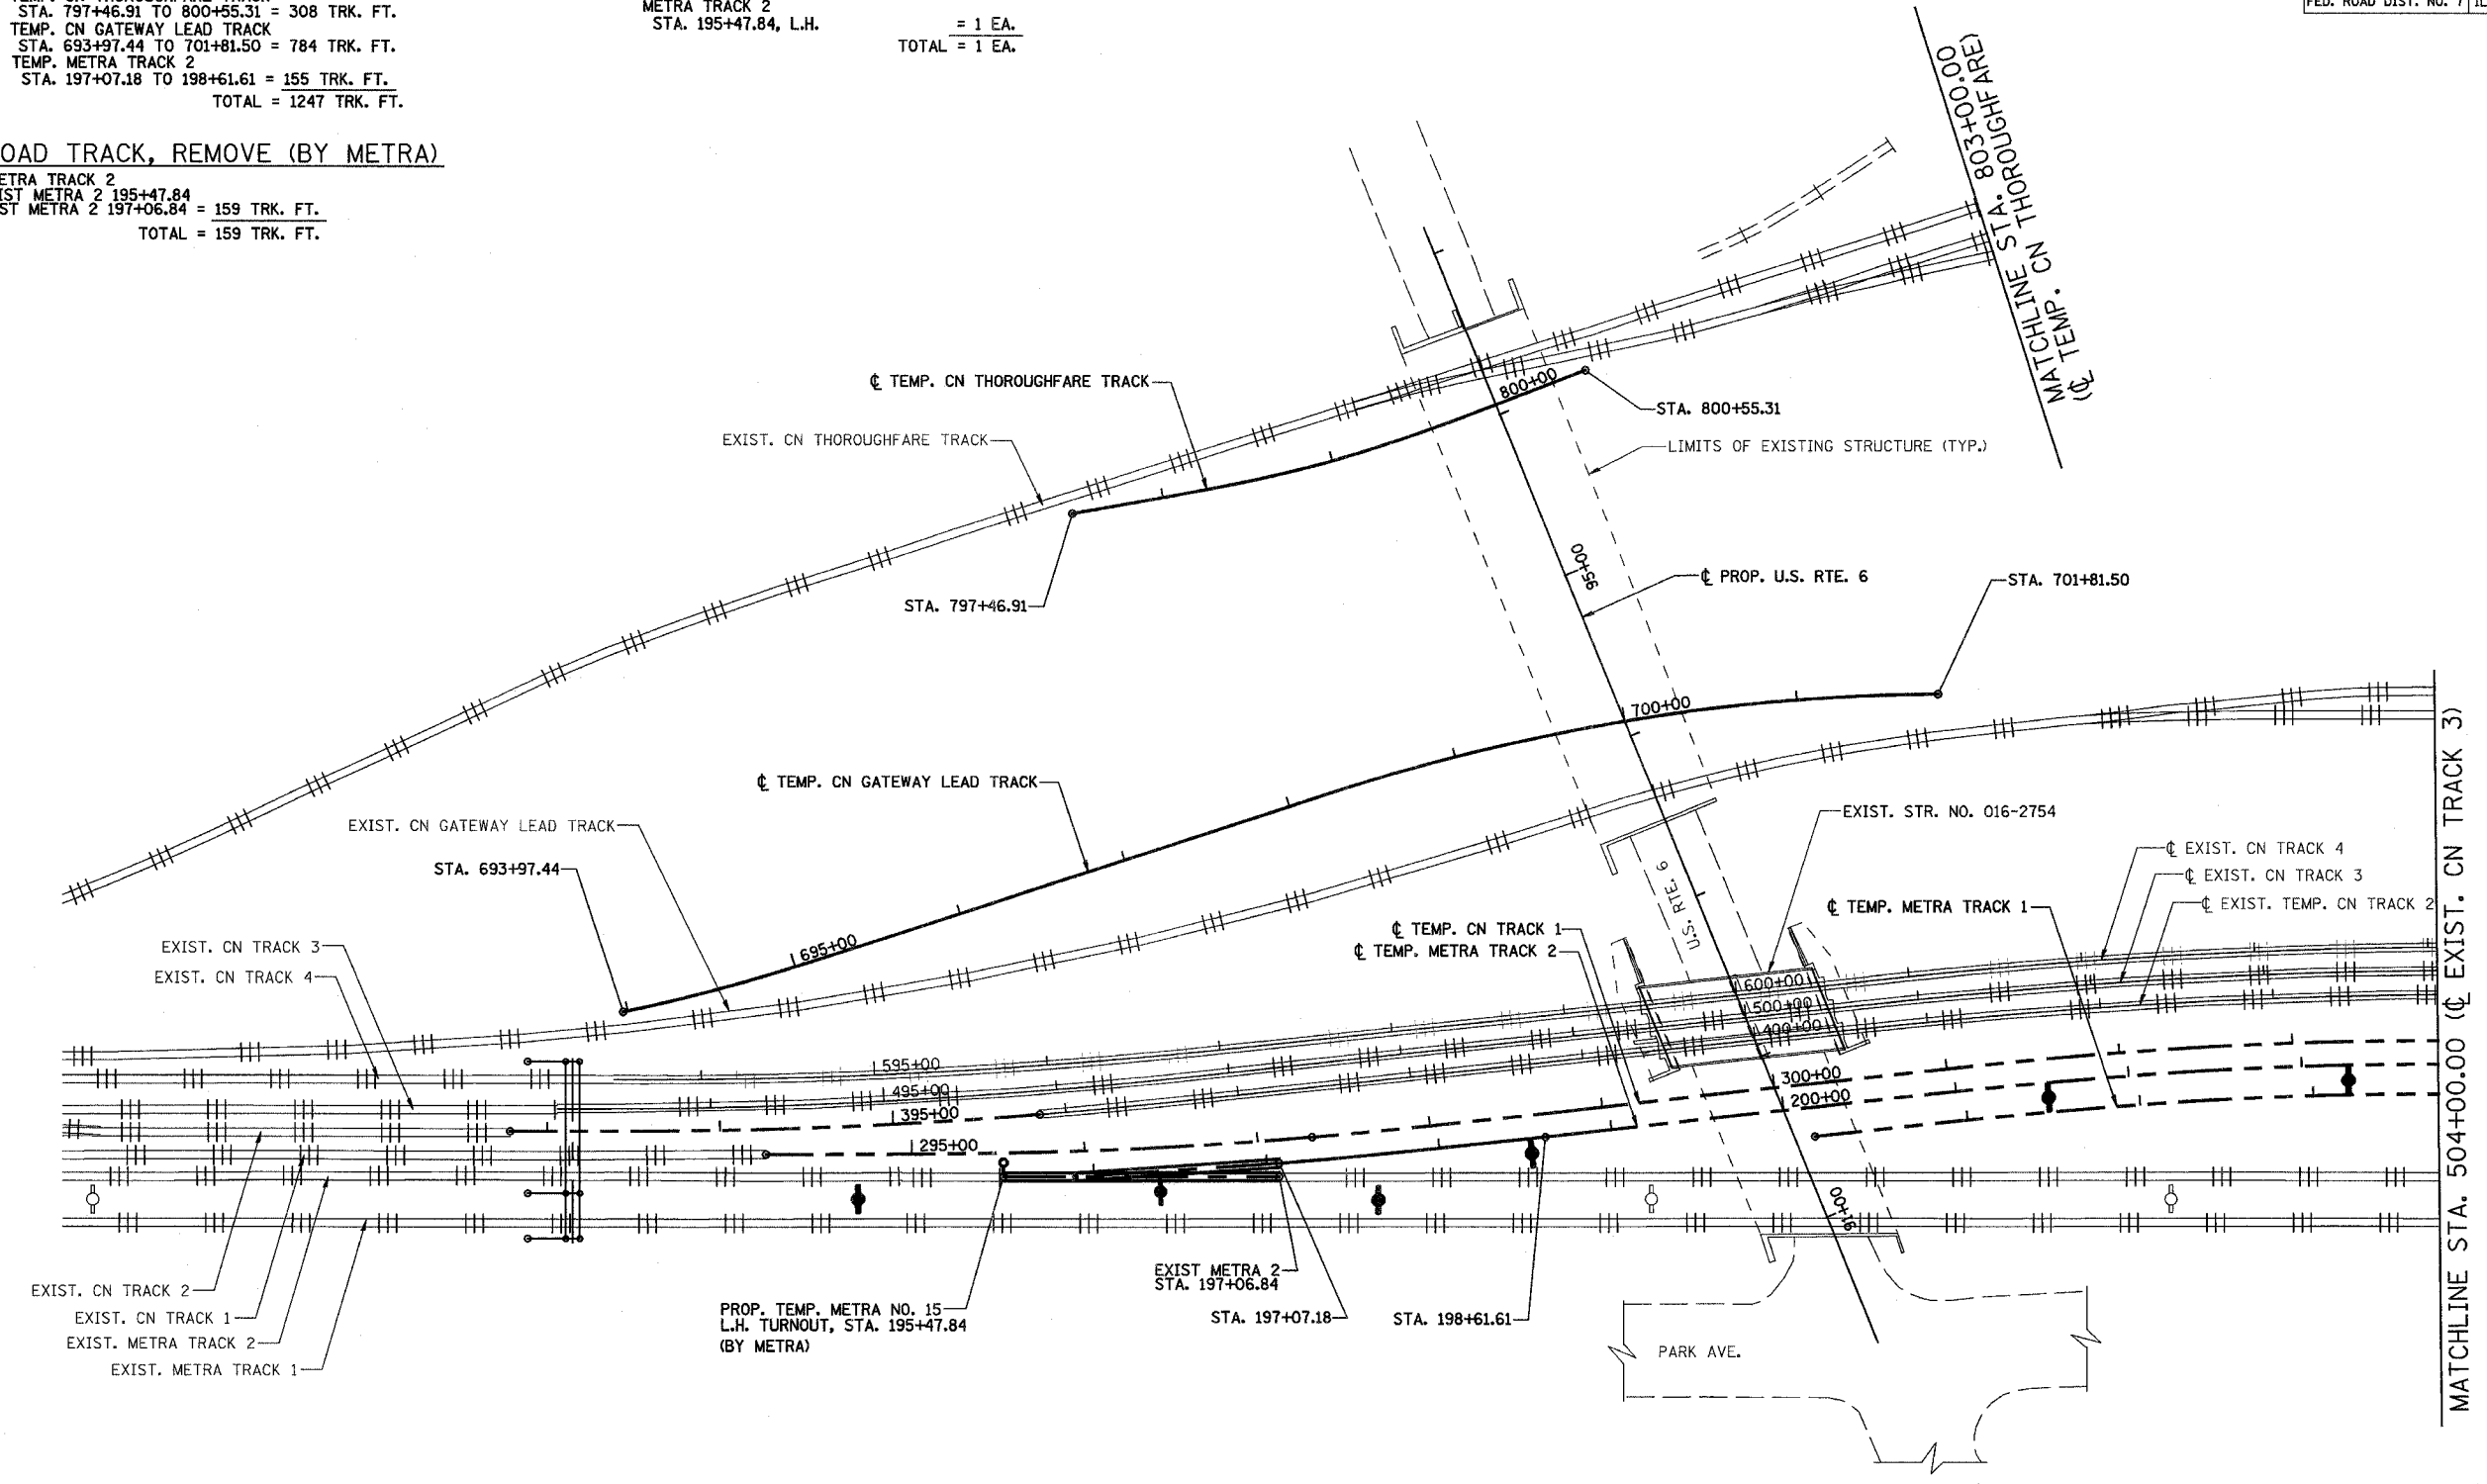

**STAGE 2**

NOTES:  
 FOR STAGE 2 SUGGESTED TRACK CONSTRUCTION TASKS & SEQUENCING SEE SHEET 26.  
 FOR AC/SCADA AND SIGNAL RELOCATION SEE METRA UTILITIES SHEETS.  
 FOR SIGNAL CABLE RELOCATION SEE SIGNAL SHEETS.  
 FOR LEGEND, SEE SHEET 21.

**STAGE 2 WORK SUMMARY**

BUILD PORTIONS OF TEMP. CN THOROUGHFARE TRACK AND CN GATEWAY LEAD TRACK  
 INSTALL METRA 2 TURNOUTS AND CONSTRUCT TEMP. TRACK 2 CATENARY

REVISIONS	
NAME	DATE
REZ	10/19/07

ILLINOIS DEPARTMENT OF TRANSPORTATION  
 US RTE 6 FROM I-294 TO IL RTE 1  
 METRA & CN OVER 159TH STREET  
**TRACK CONSTRUCTION  
 PLAN OF STAGE 2 WORK (NORTH)**  
 SHT. 24 OF 88  
 DATE 2/21/2008  
 DRAWN BY REZ  
 CHECKED BY RMS

