

ROUTE NO.	SECTION	COUNTY	TOTAL SHEETS	SHEET NO.
F.A.P. 351	2008-001VB	COOK	579	201
STA. TO STA.		FED. ROAD DIST. NO. 7 ILLINOIS FED. AID PROJECT		
CONTRACT NO. 60E10				

RAILROAD TRACK, REMOVE (BY CONTRACTOR)

EXIST. CN THOROUGHFARE TRACK TO BE REMOVED
 STA. 799+10.00 TO STA. 799+21.00 = 11 TRK. FT.
 STA. 800+36.00 TO STA. 800+55.00 = 19 TRK. FT.
 STA. 800+36.00 TO STA. 800+83.00 = 47 TRK. FT.
 EXIST. CN GATEWAY LEAD TRACK TO BE REMOVED
 STA. 699+19.00 TO STA. 702+48.00 = 329 TRK. FT.
 STA. 703+68.00 TO STA. 704+30.00 = 62 TRK. FT.
 STA. 703+68.00 TO STA. 704+30.00 = 62 TRK. FT.
 TOTAL = 530 TRK. FT.

RAILROAD TRACK SHIFT (BY CN)

REALIGN EXIST. CN THOROUGHFARE TRACK
 STA. 795+70.03 TO 797+46.91
 STA. 800+55.31 TO 801+58.43
 REALIGN CN GATEWAY LEAD TRACK
 STA. 691+59.19 TO 693+97.44

RAILROAD TRACK SHIFT (BY METRA)

REALIGN EXIST. METRA TRACK 2
 STA. 194+15.86 TO 195+47.84
 STA. 197+07.18 TO 198+87.72

RAILROAD TRACK SHIFT ASSIST (BY CONTRACTOR)

1 EACH FOR ABOVE CN TRACK SHIFTS
 TOTAL = 3 EA.

RAILROAD TRACK, REMOVE (BY METRA)

EXIST. METRA TRACK 2 TO BE REMOVED
 STA. 197+06.84 TO STA. 201+84.84 = 478 TRK. FT.
 TOTAL = 478 TRK. FT.

RELOCATE NO. 10 TURNOUT (BY CN)

CN GATEWAY LEAD TRACK
 STA. 701+91.51, R.H. = 1 EA.
 TOTAL = 1 EA.

RAILROAD TRACK (BY METRA)


TEMP. METRA TRACK 2
 STA. 195+47.84 TO 197+07.18 = 159 TRK. FT.
 TOTAL = 159 TRK. FT.

RAILROAD TRACK (BY CN)

TEMP. CN GATEWAY LEAD TRACK
 STA. 701+81.50 TO STA. 701+91.51 = 10 TRK. FT.
 STA. 703+01.51 TO STA. 704+30.00 = 128 TRK. FT.
 STA. 703+01.51 TO STA. 704+30.00 = 128 TRK. FT.
 TOTAL = 266 TRK. FT.

REMOVE NO. 15 TURNOUT (BY METRA)

METRA TRACK 2
 STA. 195+47.84, L.H. = 1 EA.
 TOTAL = 1 EA.

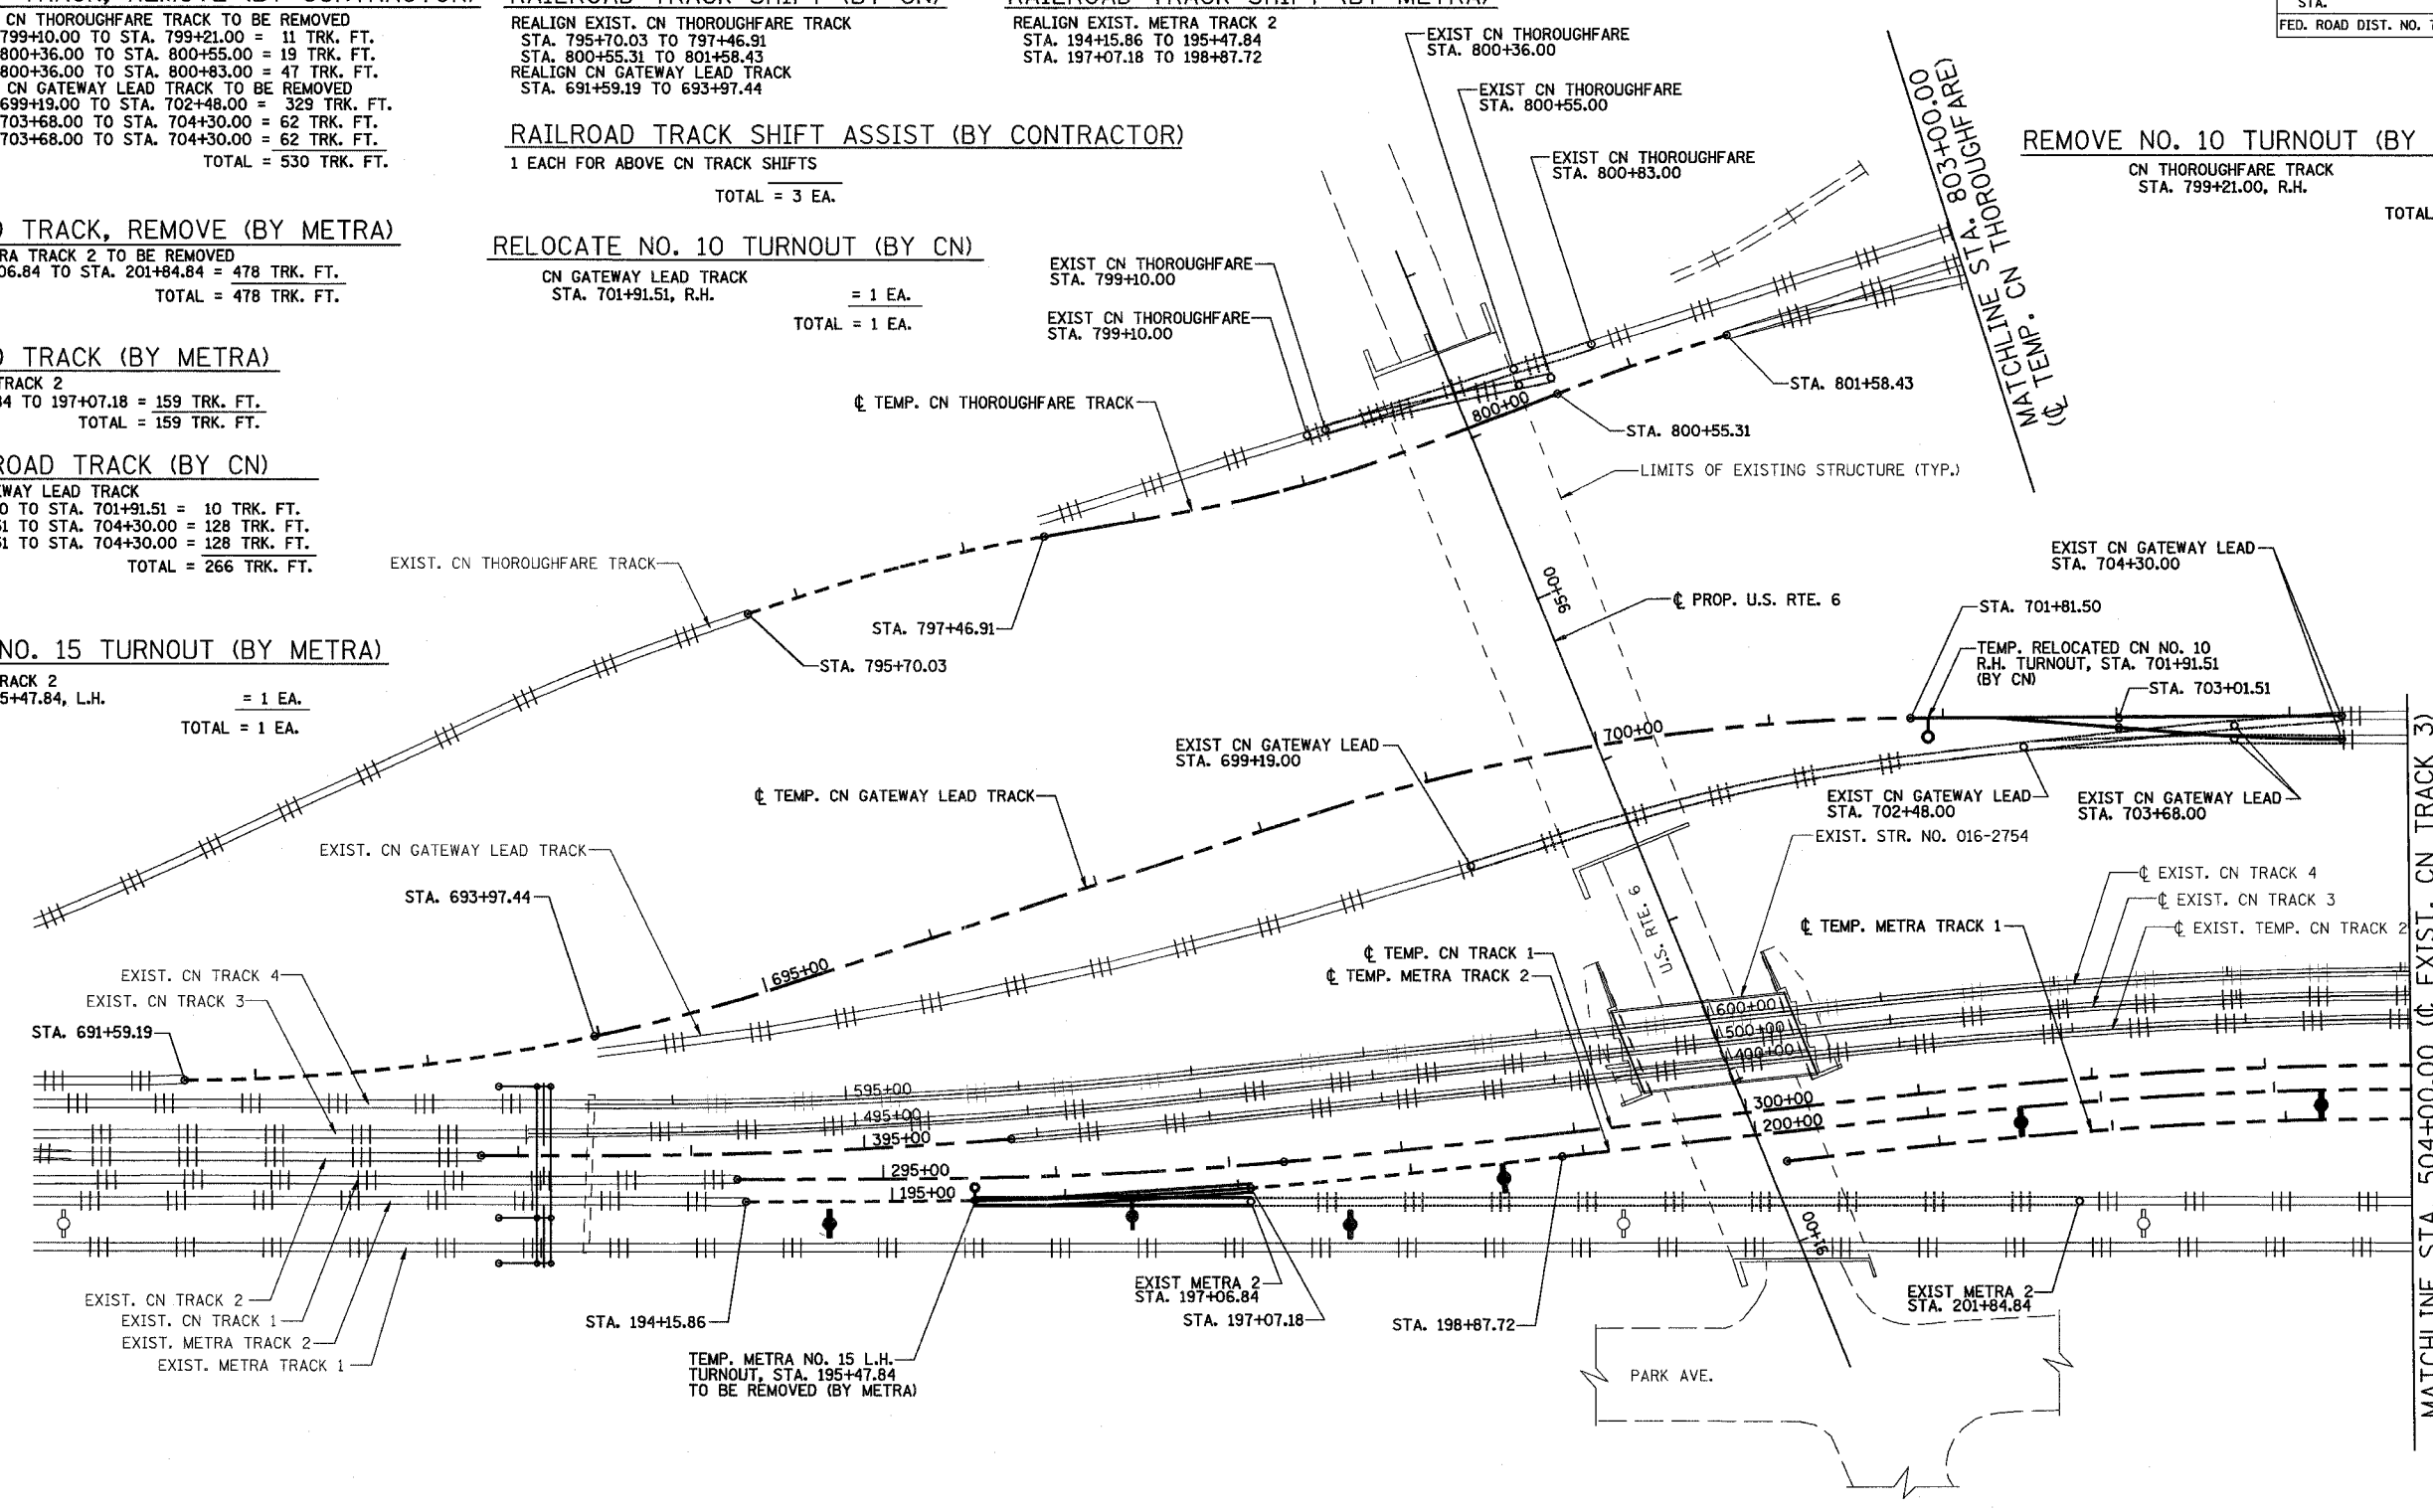

STAGE 3

NOTES:
 FOR STAGE 3 SUGGESTED TRACK CONSTRUCTION TASKS & SEQUENCING SEE SHEET 29.
 FOR AC/SCADA AND SIGNAL RELOCATION SEE METRA UTILITIES SHEETS.
 FOR SIGNAL CABLE RELOCATION SEE SIGNAL SHEETS.
 FOR LEGEND, SEE SHEET 21.

STAGE 3 WORK SUMMARY	
REMOVE TURNOUTS AND REALIGN METRA 2 TO 55 MPH	
CUT AND THROW CN THOROUGHFARE TRACK AND CN GATEWAY LEAD TRACK	
REMOVE PORTIONS OF TRACK	

REVISIONS	
NAME	DATE
REZ	10/19/07

ILLINOIS DEPARTMENT OF TRANSPORTATION
 US RTE 6 FROM I-294 TO IL RTE 1
 METRA & CN OVER 159TH STREET

**TRACK CONSTRUCTION
 PLAN OF STAGE 3 WORK (NORTH)**

SHT. 27 OF 88
 DATE 2/21/2008

DRAWN BY REZ
 CHECKED BY RMS

3/13/2008 2:09:42 PM
 q:\17049\069\Track & Rail Main Contract\FINAL PLANS\stg3new_1.dgn