


ROUTE NO.	SECTION	COUNTY	TOTAL SHEETS	SHEET NO.
F.A.P. 351	2008-001VB	COOK	579	217
STA.		TO STA.		
FED. ROAD DIST. NO. 7		ILLINOIS	FED. AID PROJECT	
CONTRACT NO. 60E10				

3/13/2008 2:09:49 PM

q:\17049\069\Track & Rail Main Contract\FINAL PLANS\stg6new_2a.dgn

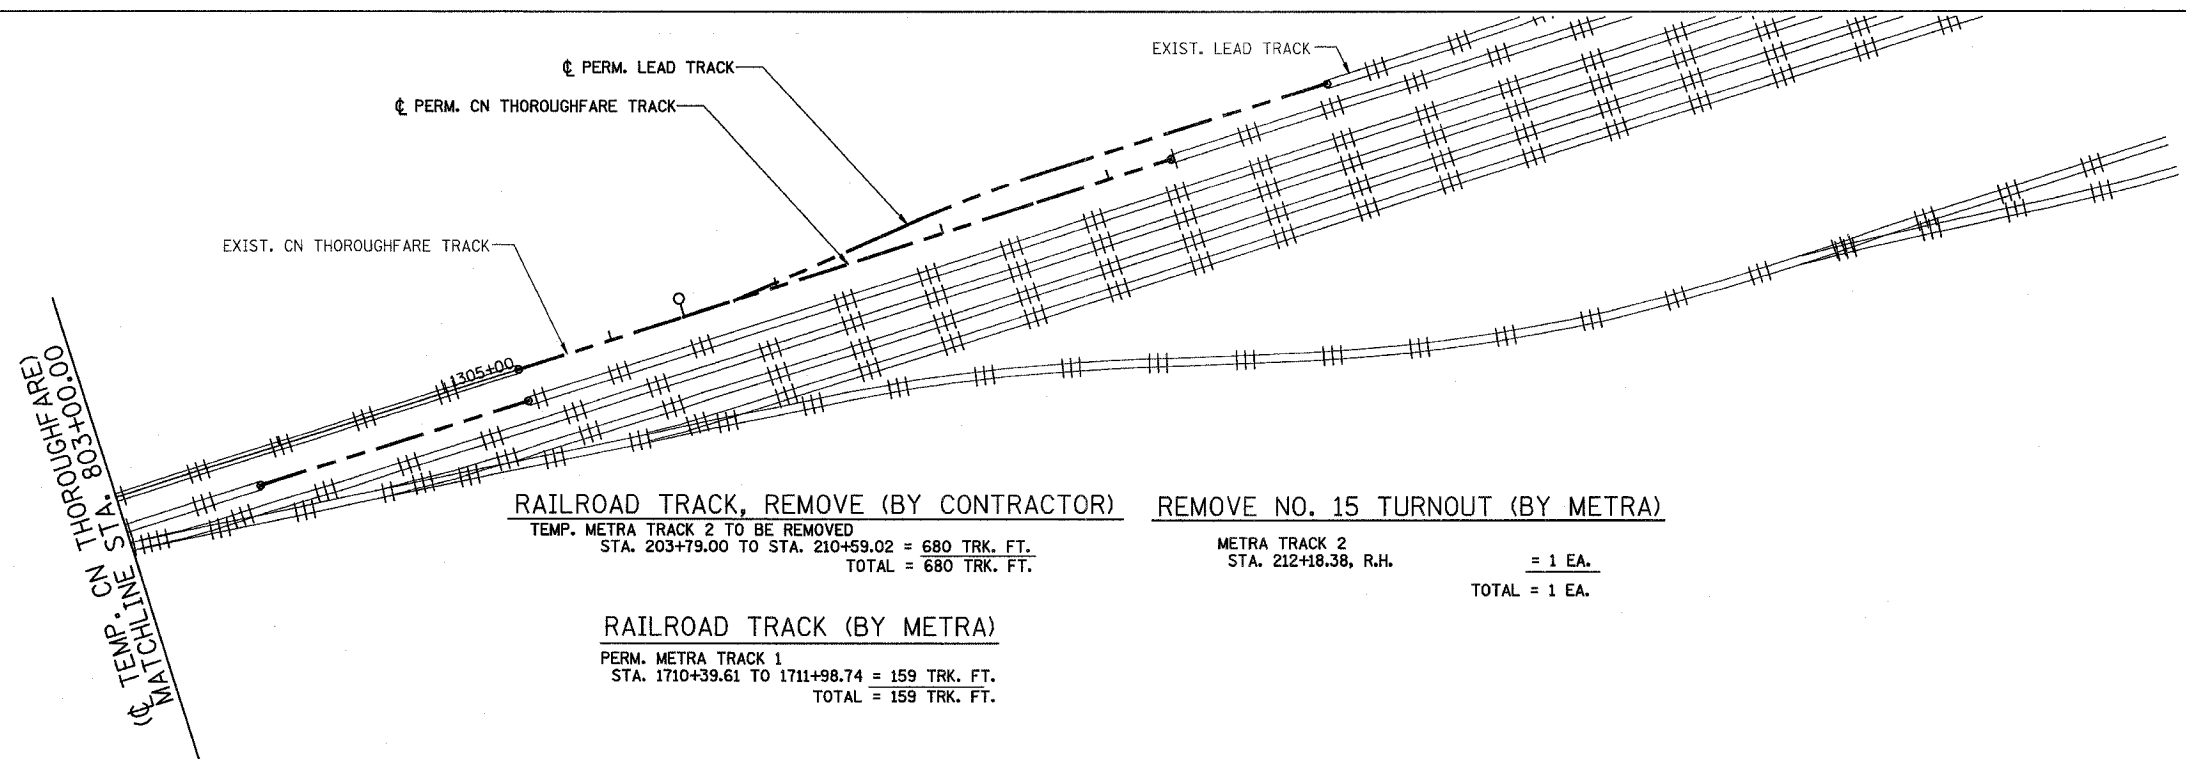


RAILROAD TRACK, REMOVE (BY CONTRACTOR) REMOVE NO. 15 TURNOUT (BY METRA)

TEMP. METRA TRACK 2 TO BE REMOVED
 STA. 203+79.00 TO STA. 210+59.02 = 680 TRK. FT.
 TOTAL = 680 TRK. FT.

METRA TRACK 2
 STA. 212+18.38, R.H. = 1 EA.
 TOTAL = 1 EA.

RAILROAD TRACK (BY METRA)

PERM. METRA TRACK 1
 STA. 1710+39.61 TO 1711+98.74 = 159 TRK. FT.
 TOTAL = 159 TRK. FT.

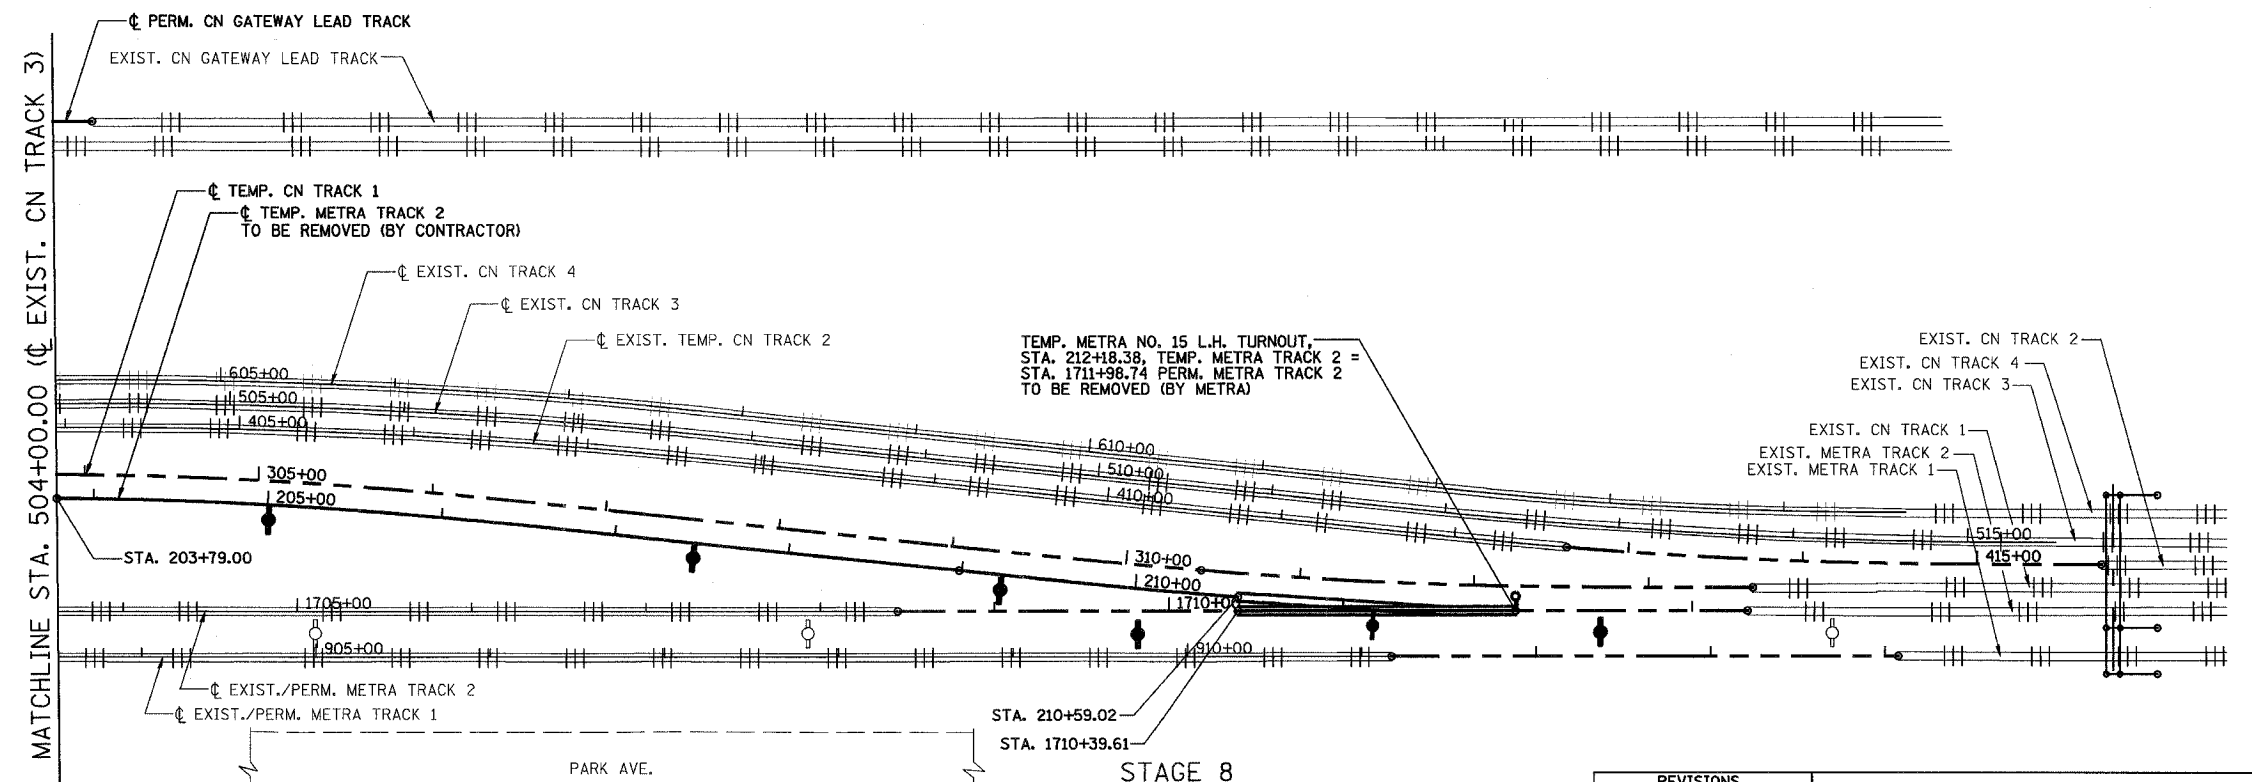

NOTES:
 FOR STAGE 8 SUGGESTED TRACK CONSTRUCTION TASKS & SEQUENCING SEE SHEET 44.
 FOR AC/SCADA AND SIGNAL RELOCATION SEE METRA UTILITIES SHEETS.
 FOR SIGNAL CABLE RELOCATION SEE SIGNAL SHEETS.
 FOR LEGEND, SEE SHEET 21.

REVISIONS	
NAME	DATE
REZ	10/19/07

ILLINOIS DEPARTMENT OF TRANSPORTATION
 US RTE 6 FROM I-294 TO IL RTE 1
 METRA & CN OVER 159TH STREET

**TRACK CONSTRUCTION
 PLAN OF STAGE 8 WORK (SOUTH)**

SHT. 43 OF 88
 DATE 2/21/2008
 DRAWN BY REZ
 CHECKED BY RMS

