


ROUTE NO.	SECTION	COUNTY	TOTAL SHEETS	SHEET NO.
F.A.P. 351	2008-001VB	COOK	579	223
STA.		TO STA.		
FED. ROAD DIST. NO. 7		ILLINOIS		FED. AID PROJECT
CONTRACT NO. 60E10				

3/13/2008 2:09:52 PM


q:\17049\Track & Rail Main Contract\FINAL PLANS\stg10new\_2.dgn

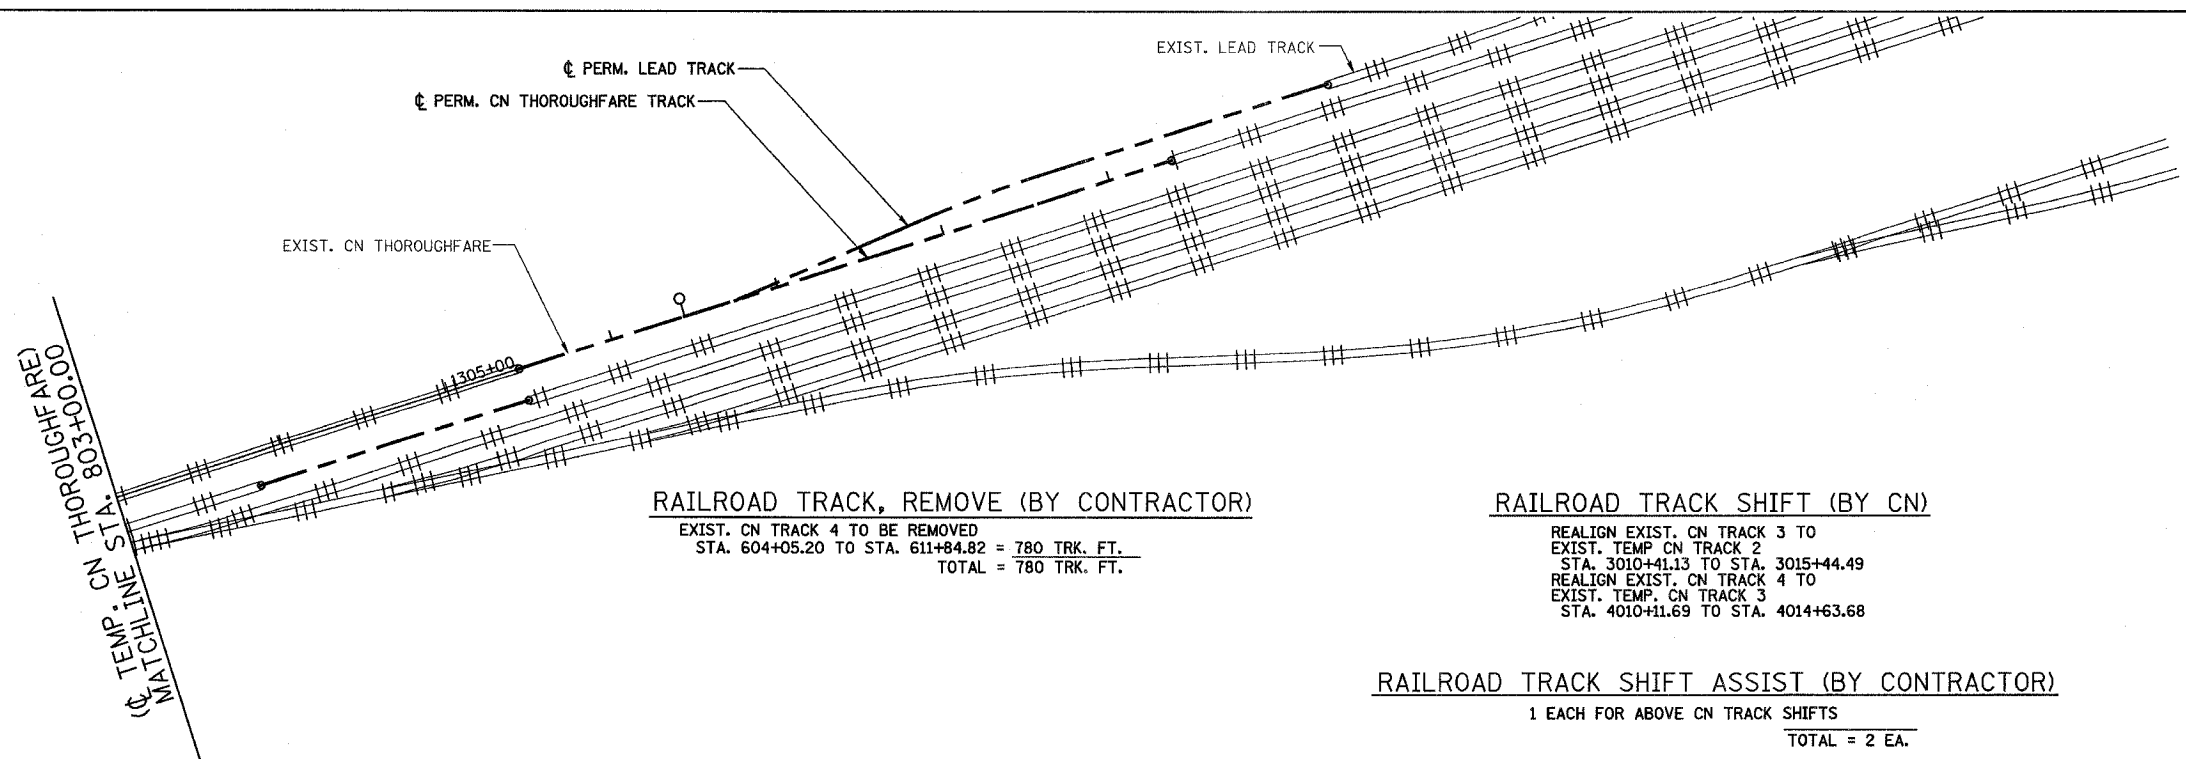

**RAILROAD TRACK, REMOVE (BY CONTRACTOR)**  
 EXIST. CN TRACK 4 TO BE REMOVED  
 STA. 604+05.20 TO STA. 611+84.82 = 780 TRK. FT.  
 TOTAL = 780 TRK. FT.

**RAILROAD TRACK SHIFT (BY CN)**  
 REALIGN EXIST. CN TRACK 3 TO  
 EXIST. TEMP CN TRACK 2  
 STA. 3010+41.13 TO STA. 3015+44.49  
 REALIGN EXIST. CN TRACK 4 TO  
 EXIST. TEMP CN TRACK 3  
 STA. 4010+11.69 TO STA. 4014+63.68

**RAILROAD TRACK SHIFT ASSIST (BY CONTRACTOR)**  
 1 EACH FOR ABOVE CN TRACK SHIFTS  
 TOTAL = 2 EA.

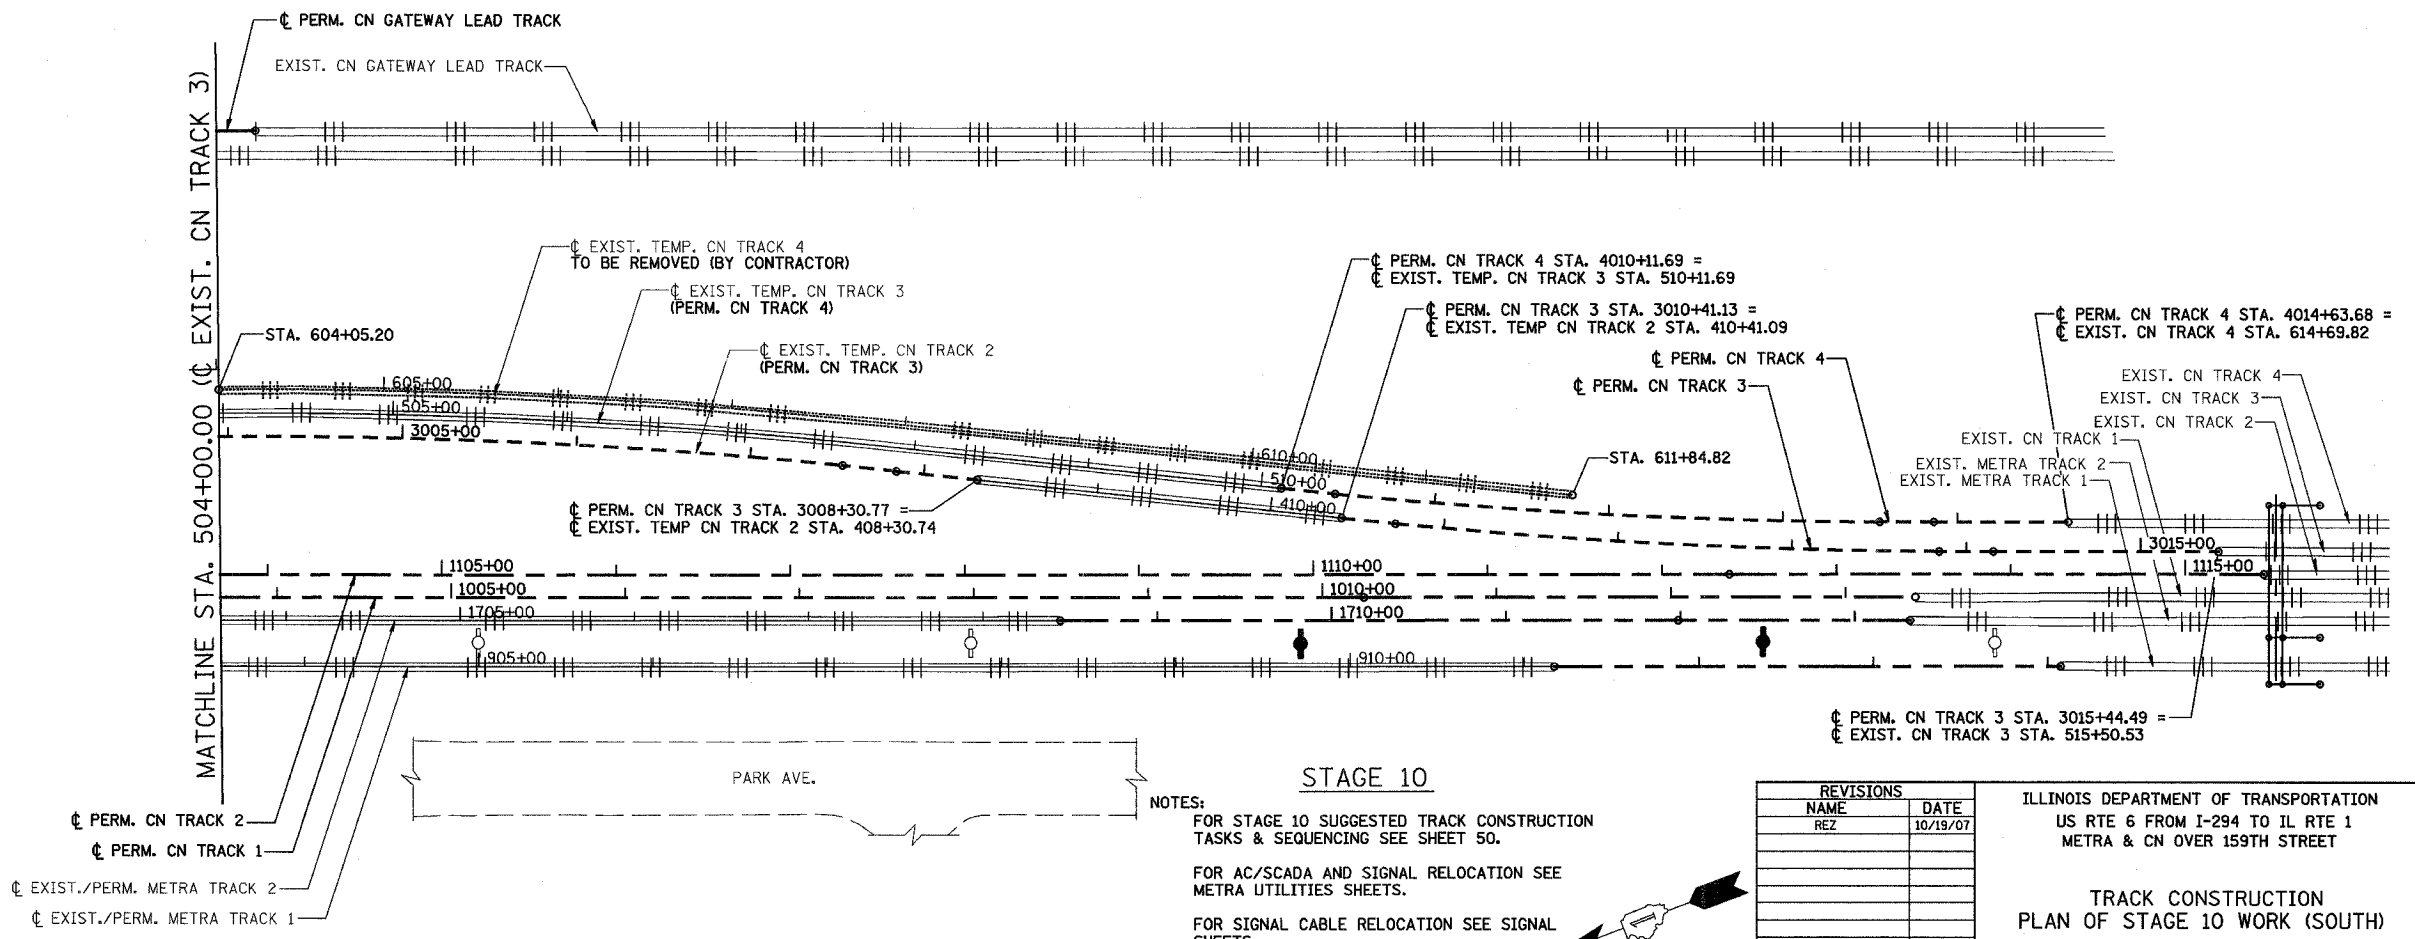

**NOTES:**  
 FOR STAGE 10 SUGGESTED TRACK CONSTRUCTION TASKS & SEQUENCING SEE SHEET 50.  
 FOR AC/SCADA AND SIGNAL RELOCATION SEE METRA UTILITIES SHEETS.  
 FOR SIGNAL CABLE RELOCATION SEE SIGNAL SHEETS.  
 FOR LEGEND, SEE SHEET 21.

**STAGE 10**

REVISIONS	
NAME	DATE
REZ	10/19/07

ILLINOIS DEPARTMENT OF TRANSPORTATION  
 US RTE 6 FROM I-294 TO IL RTE 1  
 METRA & CN OVER 159TH STREET

**TRACK CONSTRUCTION  
 PLAN OF STAGE 10 WORK (SOUTH)**

SHT. 49 OF 88  
 DATE 2/21/2008  
 DRAWN BY REZ  
 CHECKED BY RMS

