


3/13/2008 2:09:56 PM

q:\17049\069\Track & Rail Main Contract\FINAL PLANS\leq-metra-.tdgn

ROUTE NO.	SECTION	COUNTY	TOTAL SHEETS	SHEET NO.
F.A.P. 351	2008-001VB	COOK	579	234
STA.		TO STA.		
150		160 170		
FED. ROAD DIST. NO. 7		ILLINOIS	FED. AID PROJECT	
		CONTRACT NO. 60E10		

SCALE
HORZ. 1"=10'
VERT. 1"=10'

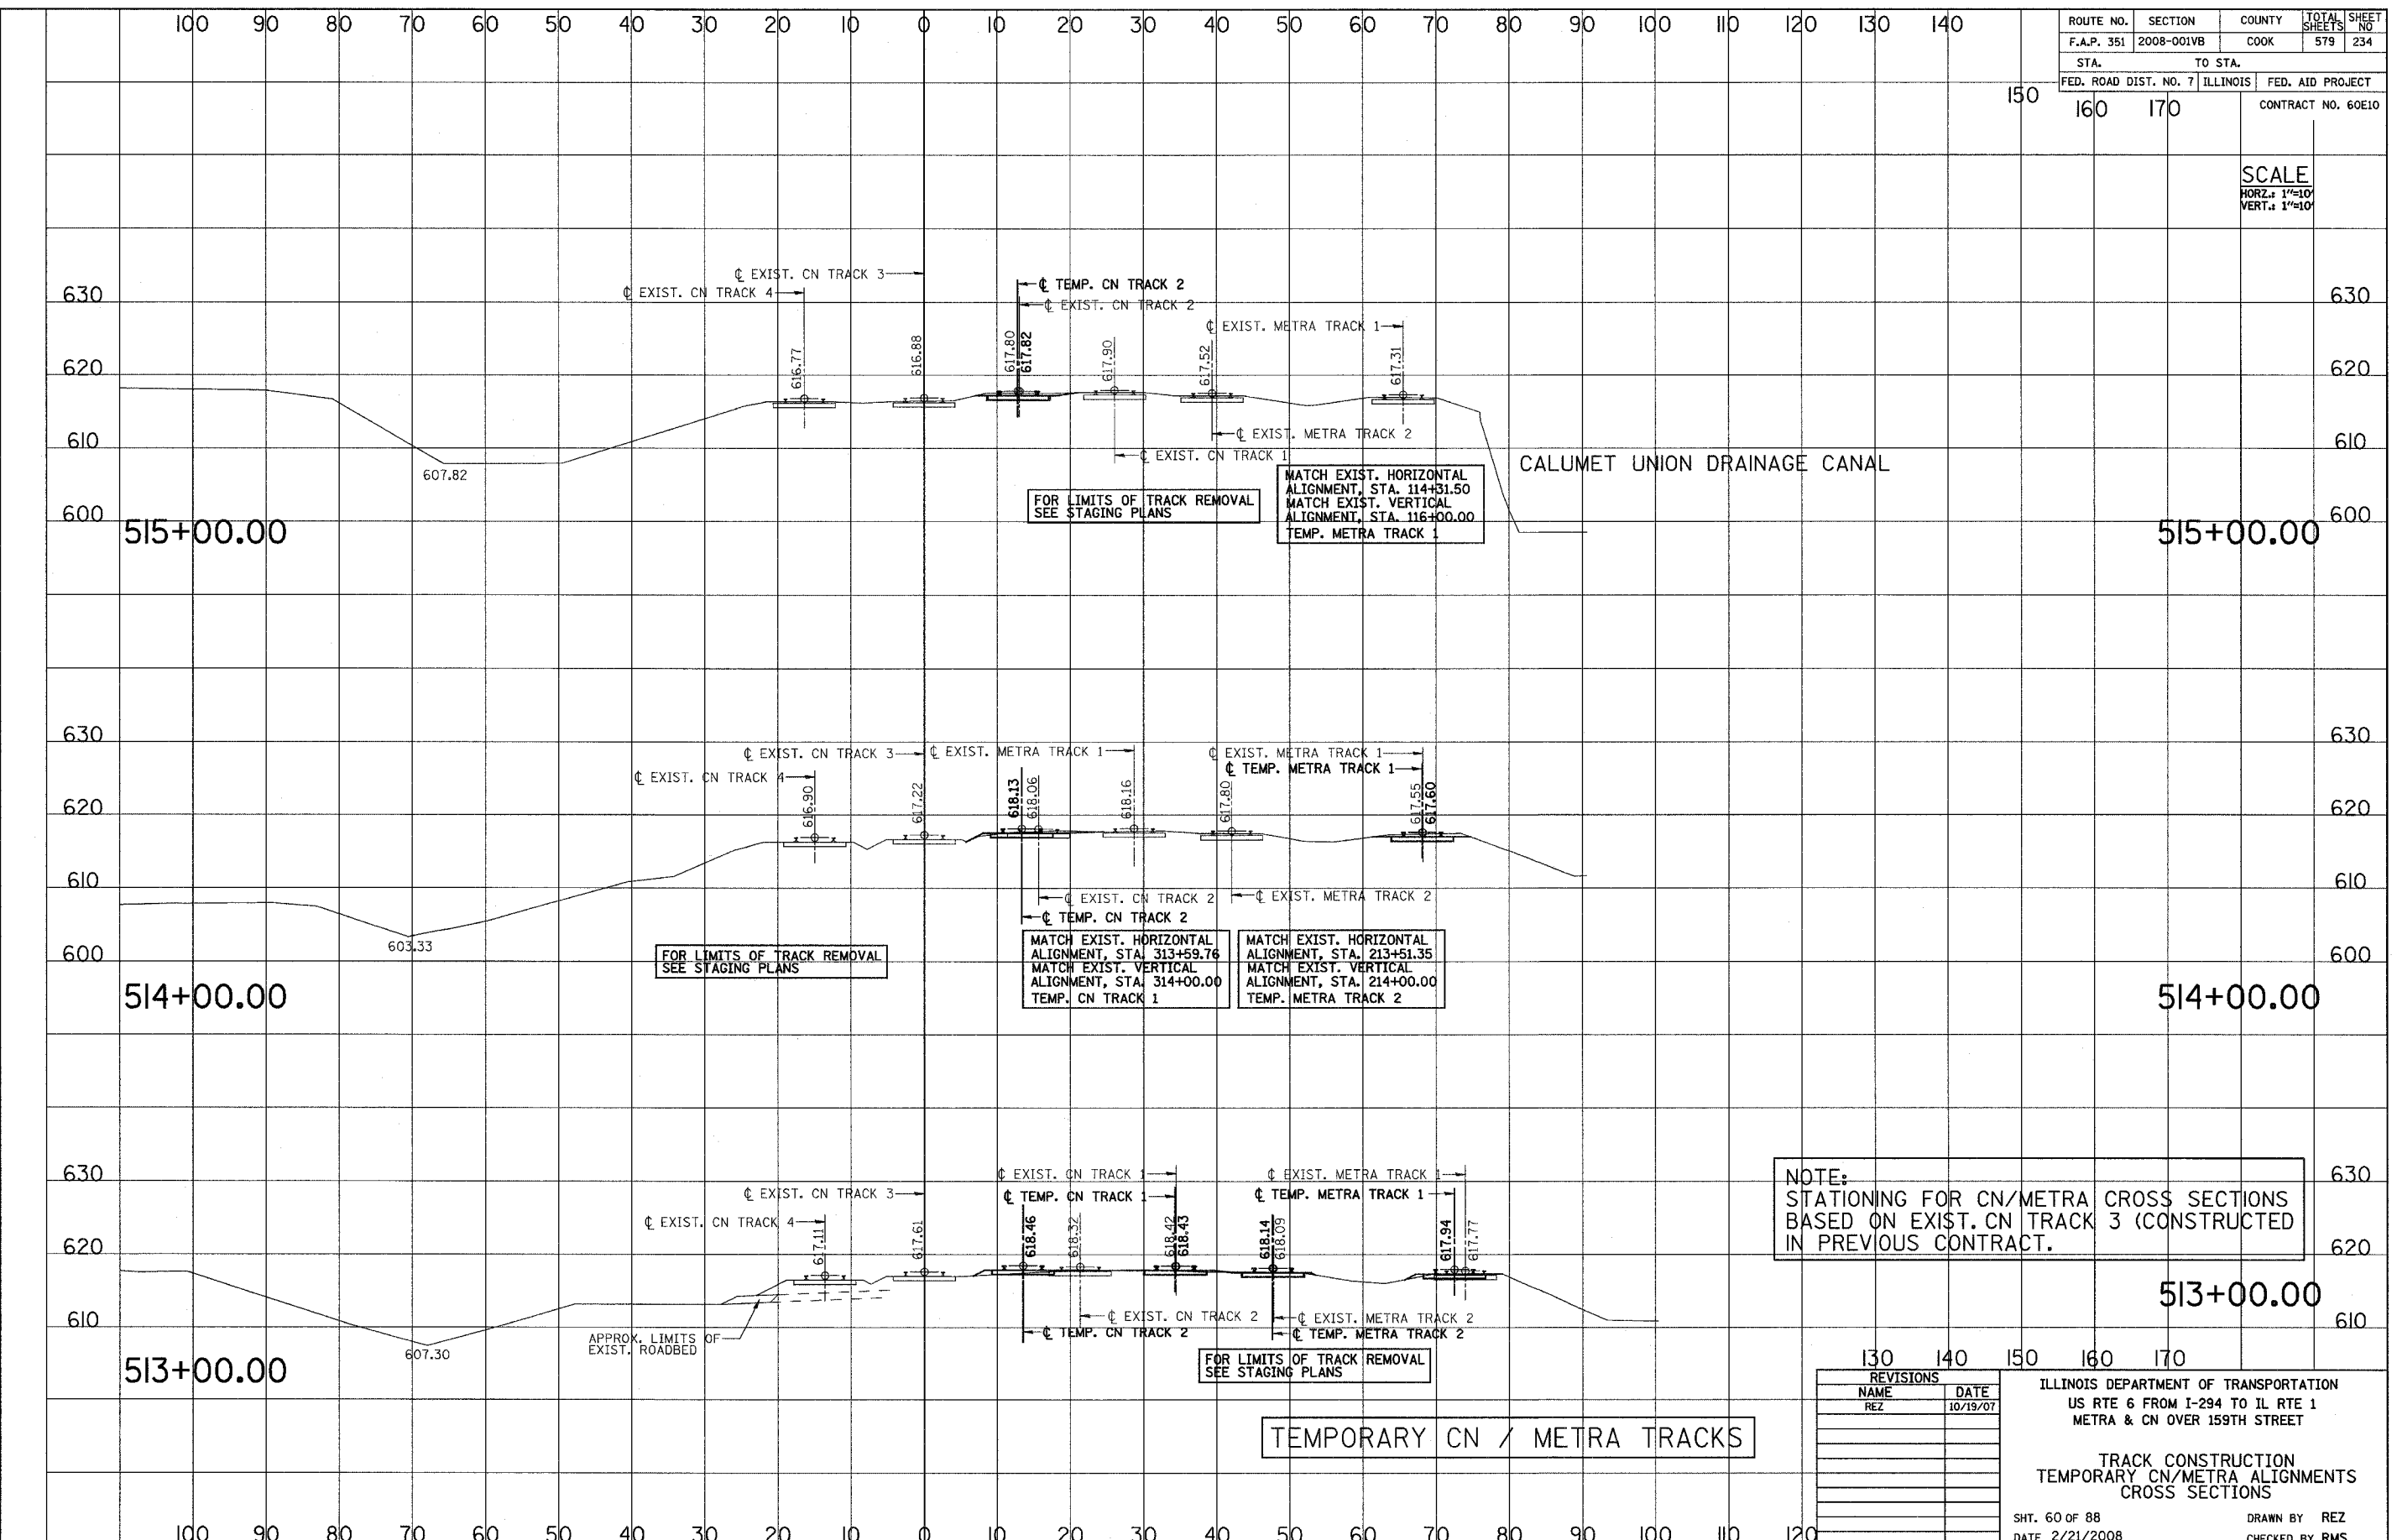

NOTE:
STATIONING FOR CN/METRA CROSS SECTIONS
BASED ON EXIST. CN TRACK 3 (CONSTRUCTED
IN PREVIOUS CONTRACT.

TEMPORARY CN / METRA TRACKS

REVISIONS	
NAME	DATE
REZ	10/19/07

ILLINOIS DEPARTMENT OF TRANSPORTATION
US RTE 6 FROM I-294 TO IL RTE 1
METRA & CN OVER 159TH STREET

TRACK CONSTRUCTION
TEMPORARY CN/METRA ALIGNMENTS
CROSS SECTIONS

SHT. 60 OF 88
DATE 2/21/2008

DRAWN BY REZ
CHECKED BY RMS