


3/13/2008 2:09:57 PM

q:\17049\059\Track & Rail Main Contract\FINAL PLANS\leg-metra-f.dgn

ROUTE NO.	SECTION	COUNTY	TOTAL SHEETS	SHEET NO.
F.A.P. 351	2008-001VB	COOK	579	238
STA. 170		TO STA. 180		FED. AID PROJECT
FED. ROAD DIST. NO. 7		ILLINOIS		CONTRACT NO. 60E10

SCALE  
 HORZ.: 1"=10'  
 VERT.: 1"=10'

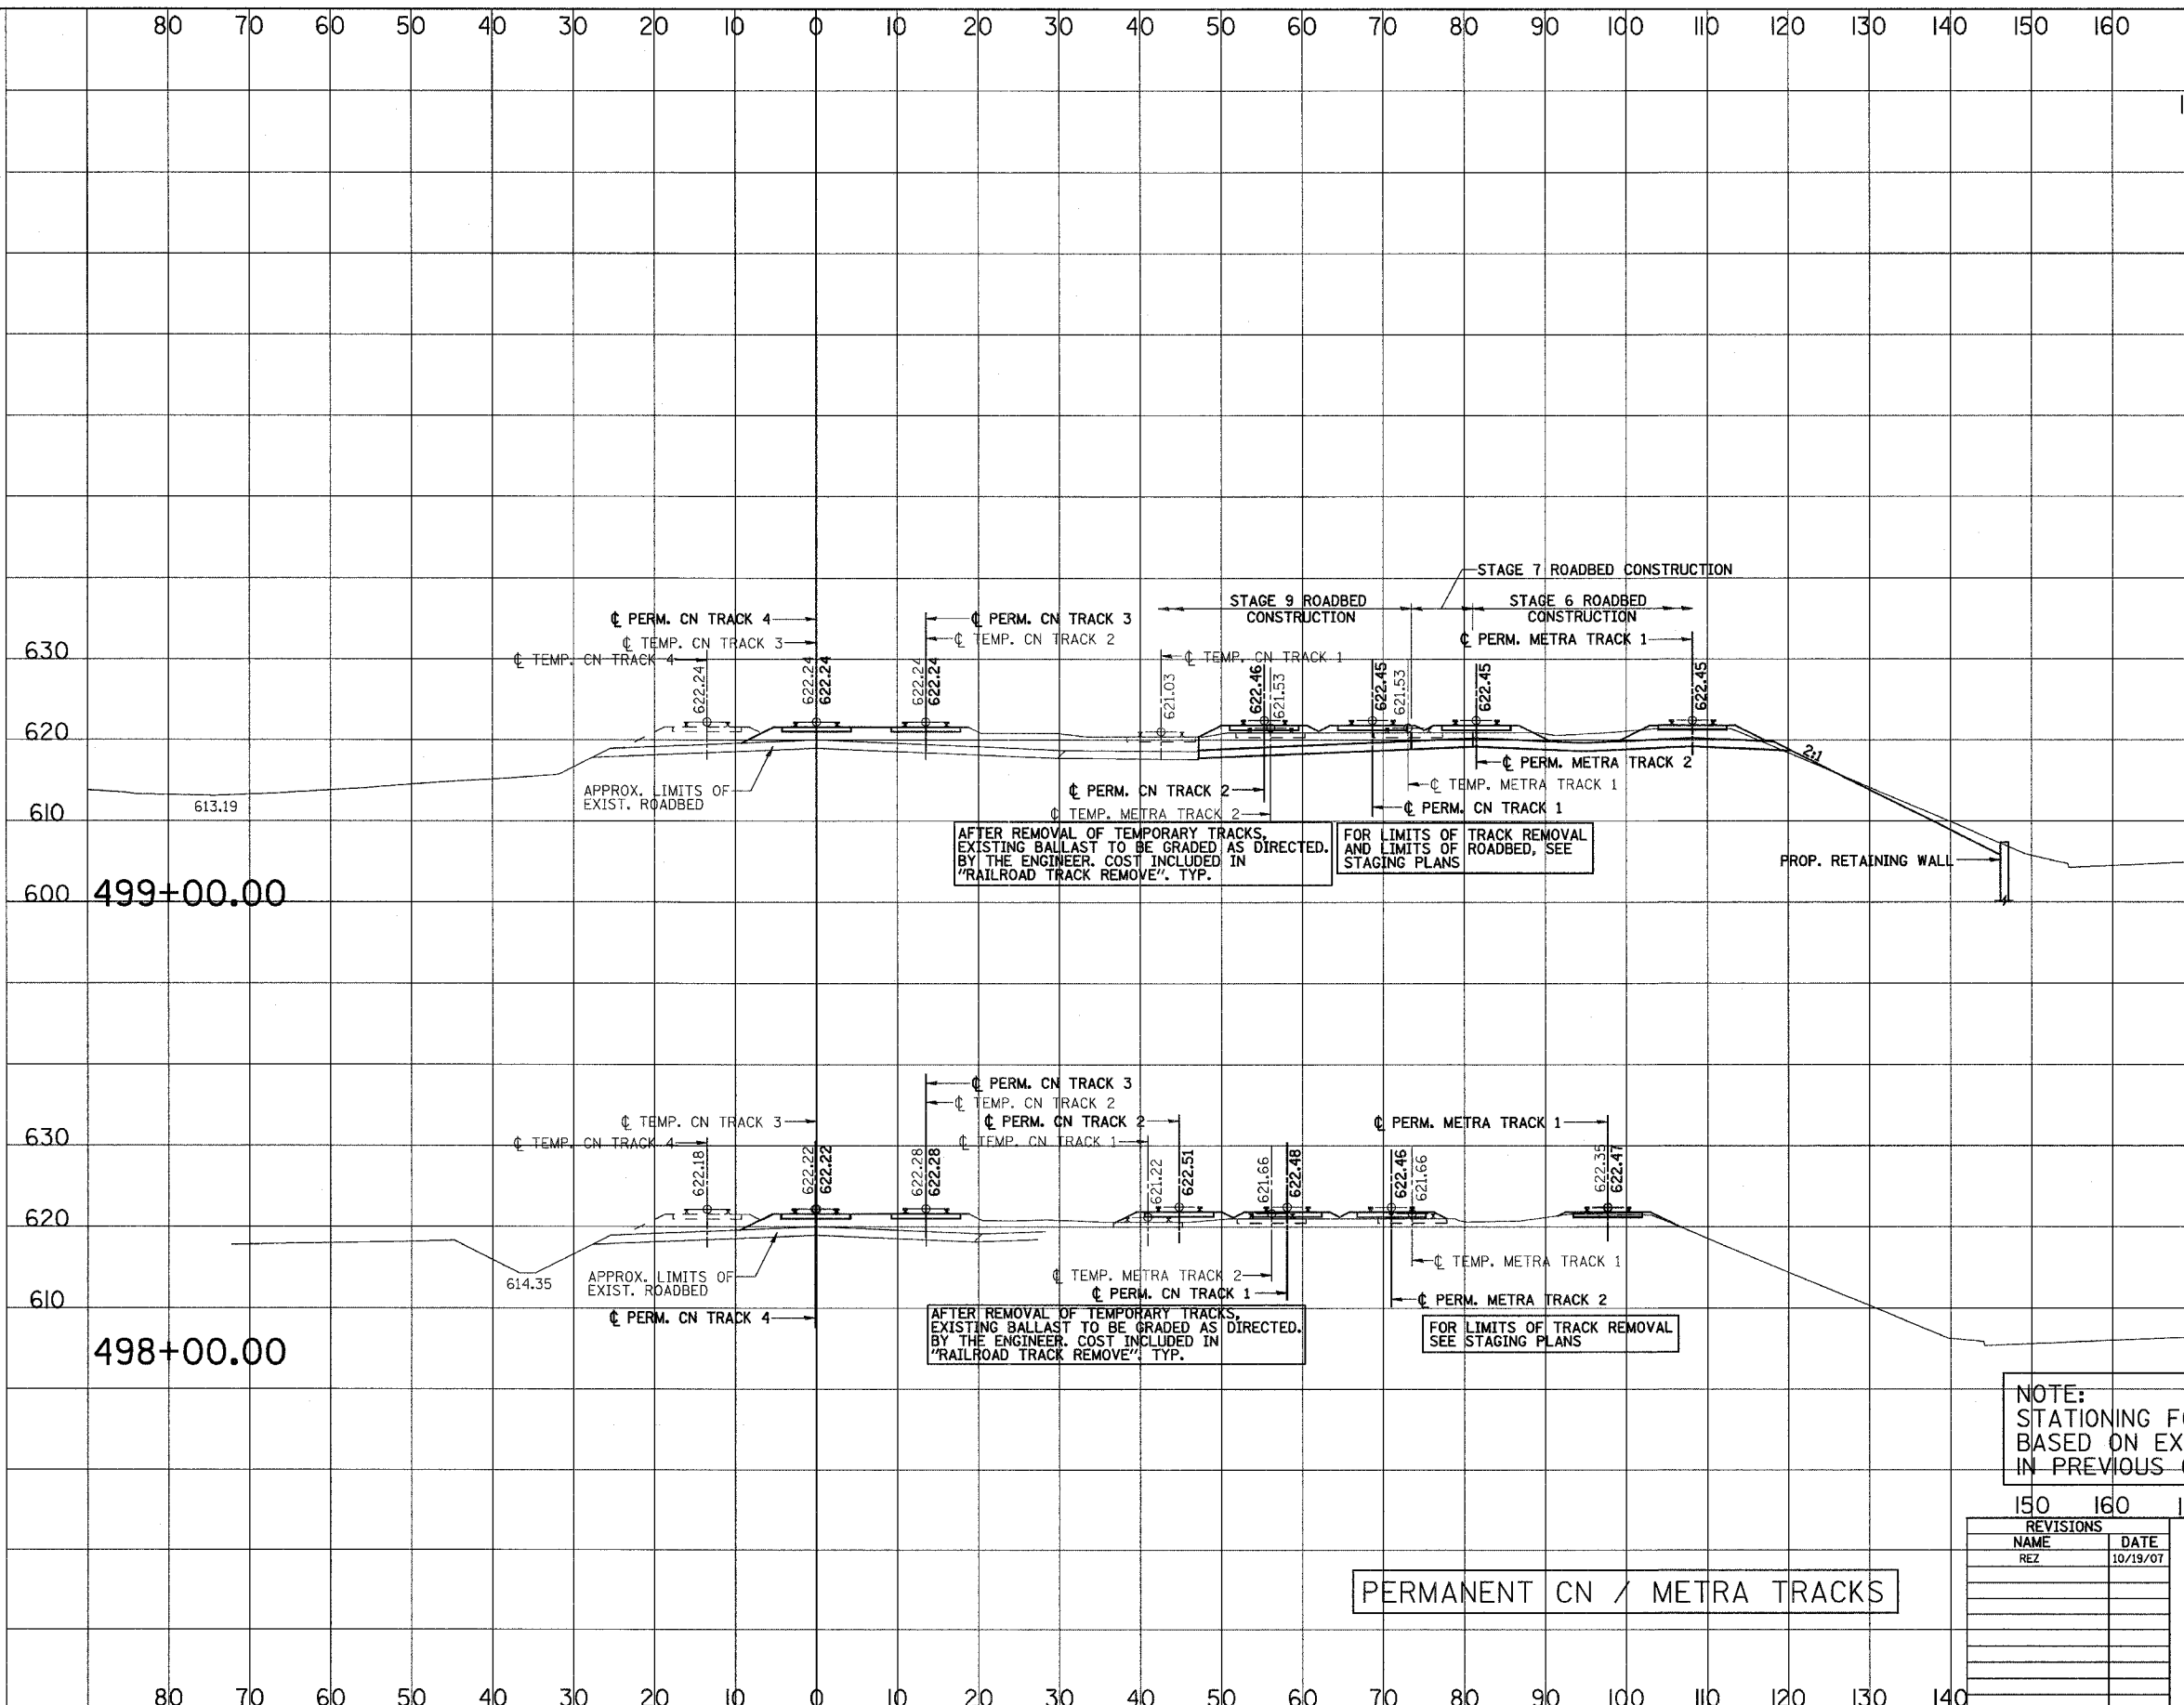

AFTER REMOVAL OF TEMPORARY TRACKS, EXISTING BALLAST TO BE GRADED AS DIRECTED BY THE ENGINEER. COST INCLUDED IN "RAILROAD TRACK REMOVE", TYP.

FOR LIMITS OF TRACK REMOVAL AND LIMITS OF ROADBED, SEE STAGING PLANS

AFTER REMOVAL OF TEMPORARY TRACKS, EXISTING BALLAST TO BE GRADED AS DIRECTED BY THE ENGINEER. COST INCLUDED IN "RAILROAD TRACK REMOVE", TYP.

FOR LIMITS OF TRACK REMOVAL SEE STAGING PLANS

NOTE:  
 STATIONING FOR CN/METRA CROSS SECTIONS BASED ON EXIST. CN TRACK 3 (CONSTRUCTED IN PREVIOUS CONTRACT.)

PERMANENT CN / METRA TRACKS

REVISIONS	
NAME	DATE
REZ	10/19/07

ILLINOIS DEPARTMENT OF TRANSPORTATION  
 US RTE 6 FROM I-294 TO IL RTE 1  
 METRA & CN OVER 159TH STREET

TRACK CONSTRUCTION  
 PERMANENT CN/METRA ALIGNMENTS  
 CROSS SECTIONS

SHT. 64 OF 88  
 DATE 2/21/2008

DRAWN BY REZ  
 CHECKED BY RMS