


3/13/2008 2:09:58 PM

q:\17049\069\Track & Rail Main Contract\FINAL PLANS\lay\_met-a-f.dgn

ROUTE NO.	SECTION	COUNTY	TOTAL SHEETS	SHEET NO.
F.A.P. 351	2008-001VB	COOK	579	239
STA.	TO STA.		FED. ROAD DIST. NO. 7 ILLINOIS	
170	180	190	FED. AID PROJECT CONTRACT NO. 60E10	

SCALE  
 HORZ. 1"=10'  
 VERT. 1"=10'

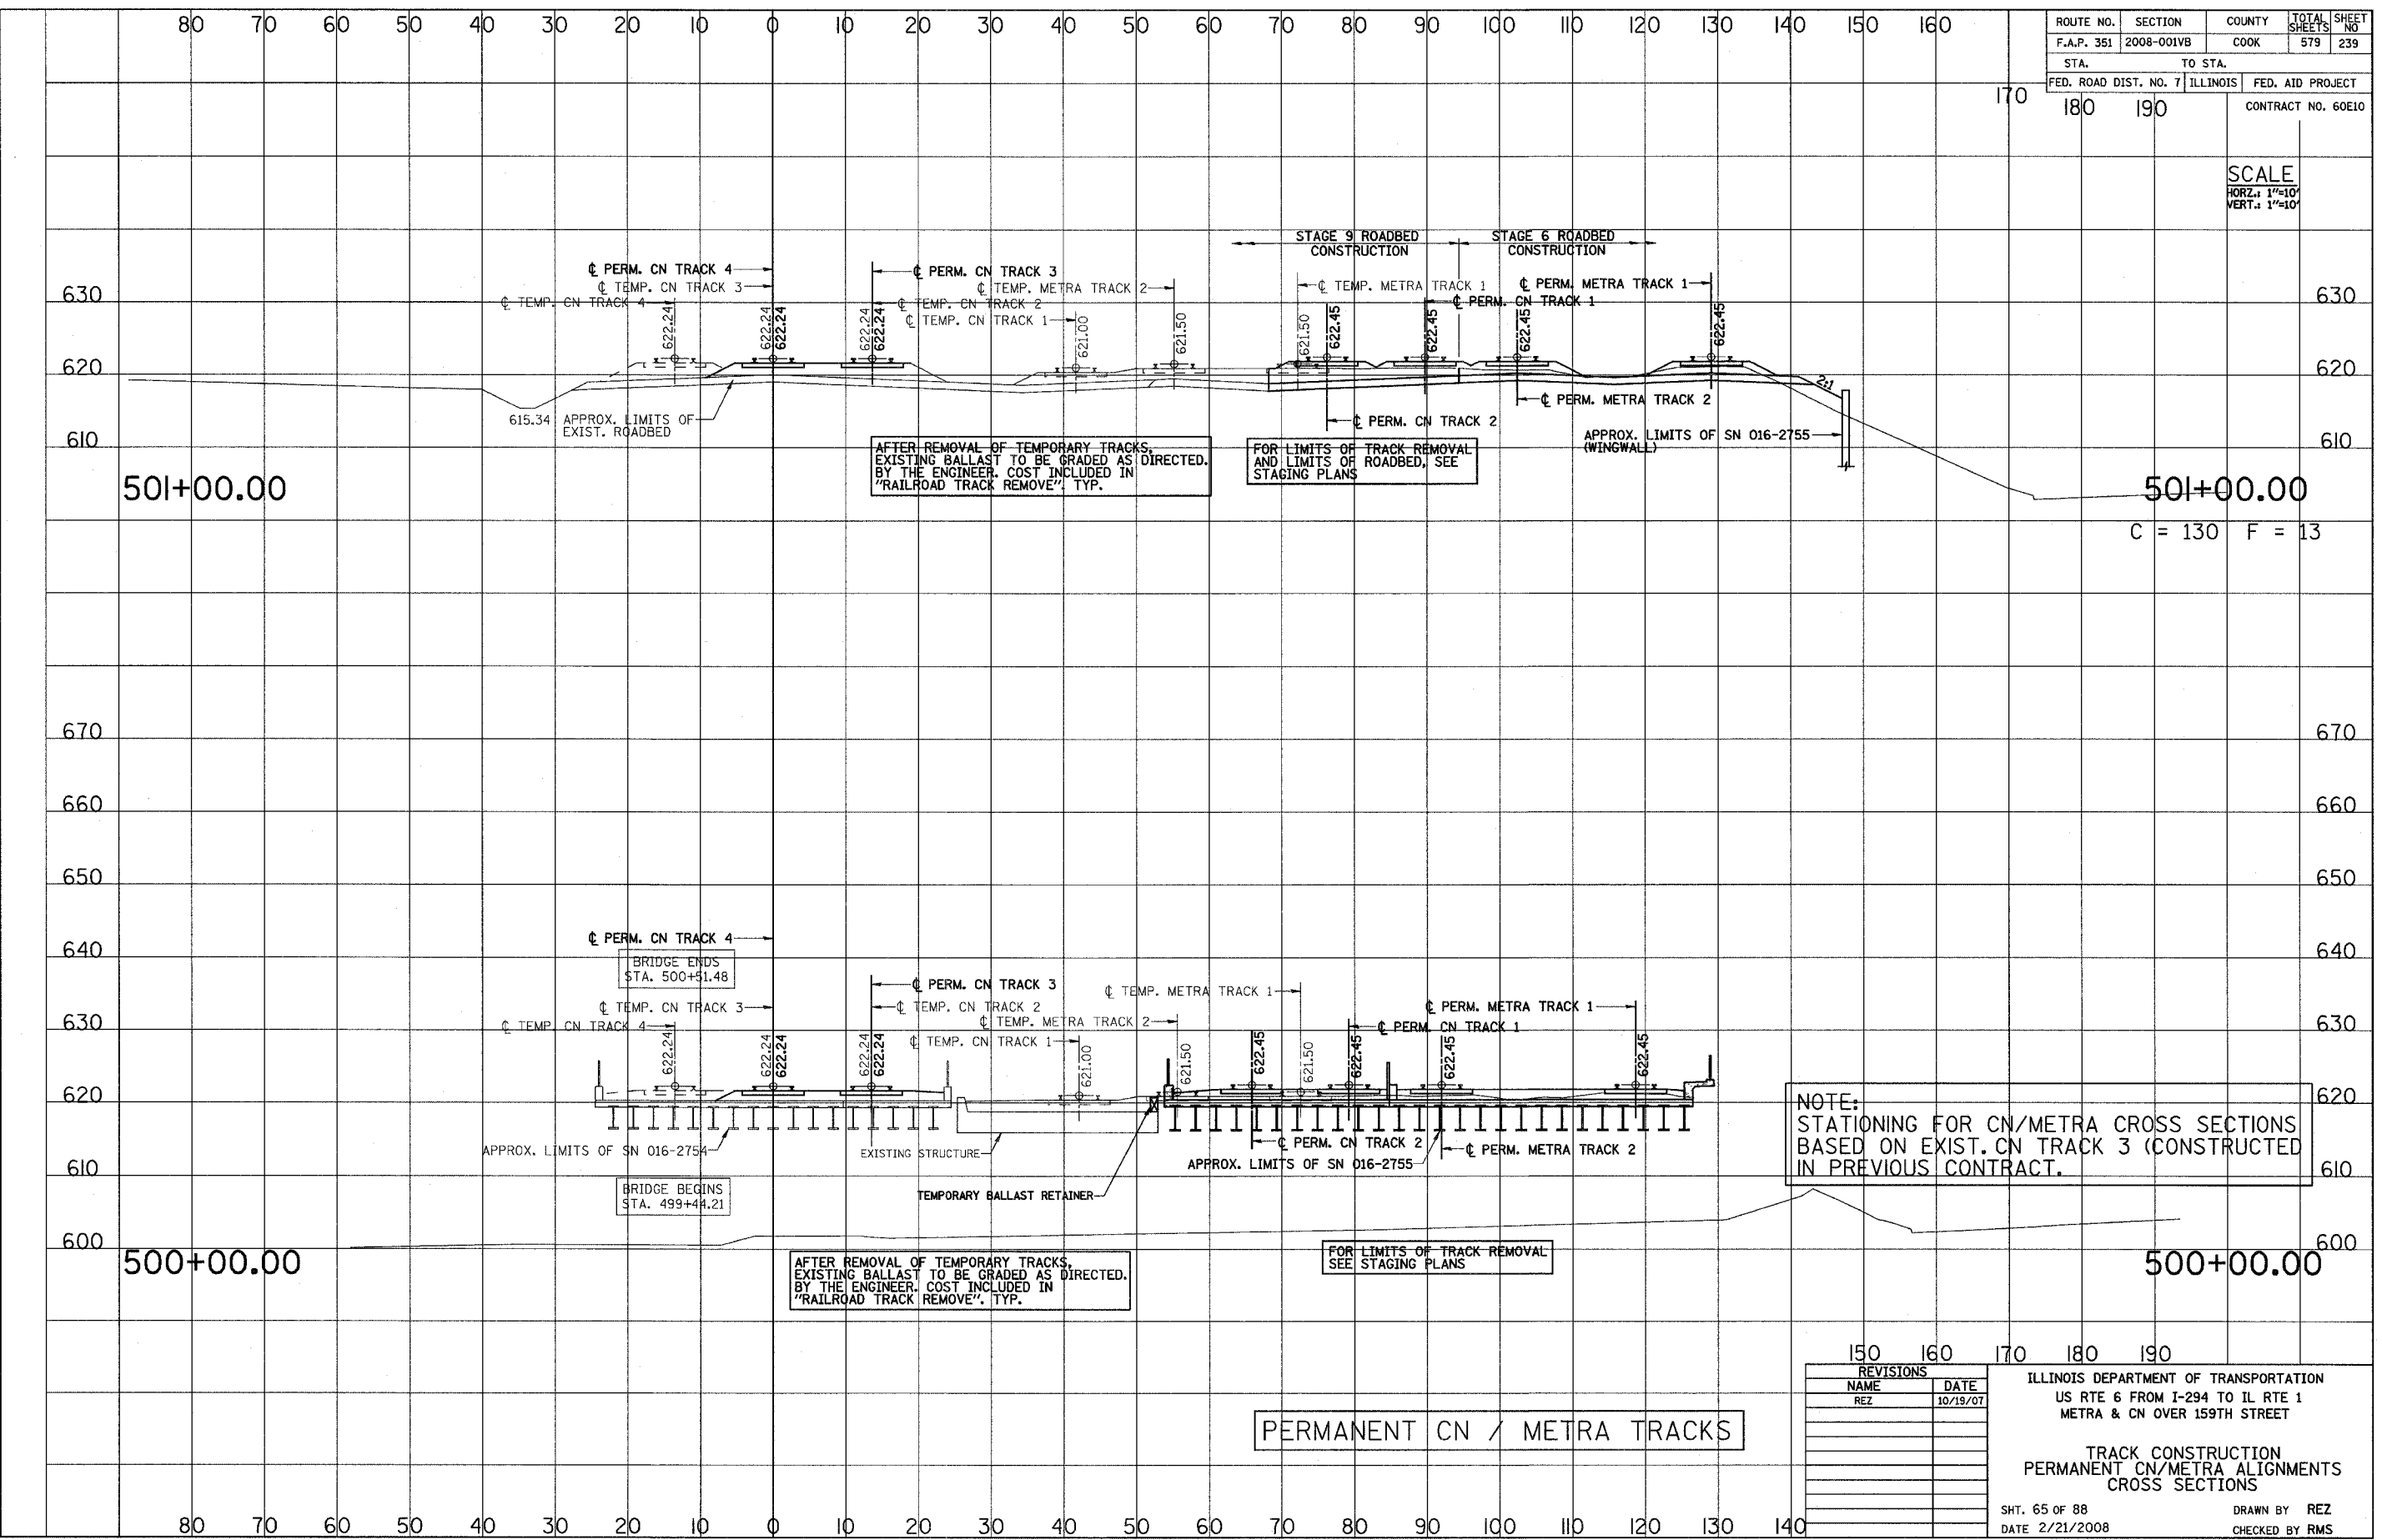

NOTE:  
 STATIONING FOR CN/METRA CROSS SECTIONS  
 BASED ON EXIST. CN TRACK 3 (CONSTRUCTED  
 IN PREVIOUS CONTRACT.

PERMANENT CN / METRA TRACKS

REVISIONS	
NAME	DATE
REZ	10/19/07

ILLINOIS DEPARTMENT OF TRANSPORTATION  
 US RTE 6 FROM I-294 TO IL RTE 1  
 METRA & CN OVER 159TH STREET

TRACK CONSTRUCTION  
 PERMANENT CN/METRA ALIGNMENTS  
 CROSS SECTIONS

SHT. 65 OF 88  
 DATE 2/21/2008

DRAWN BY REZ  
 CHECKED BY RMS