


3/13/2008 2:09:57 PM

q:\17049\069\Track & Rail Main Contract\FINAL PLANS\lay\_metro-f.dgn

ROUTE NO.	SECTION	COUNTY	TOTAL SHEETS	SHEET NO.
F.A.P. 351	2008-001VB	COOK	579	240
STA. TO STA.		FED. ROAD DIST. NO. 7 ILLINOIS FED. AID PROJECT		
170 180 190		CONTRACT NO. 60E10		

SCALE  
HORIZ. 1"=10'  
VERT. 1"=10'

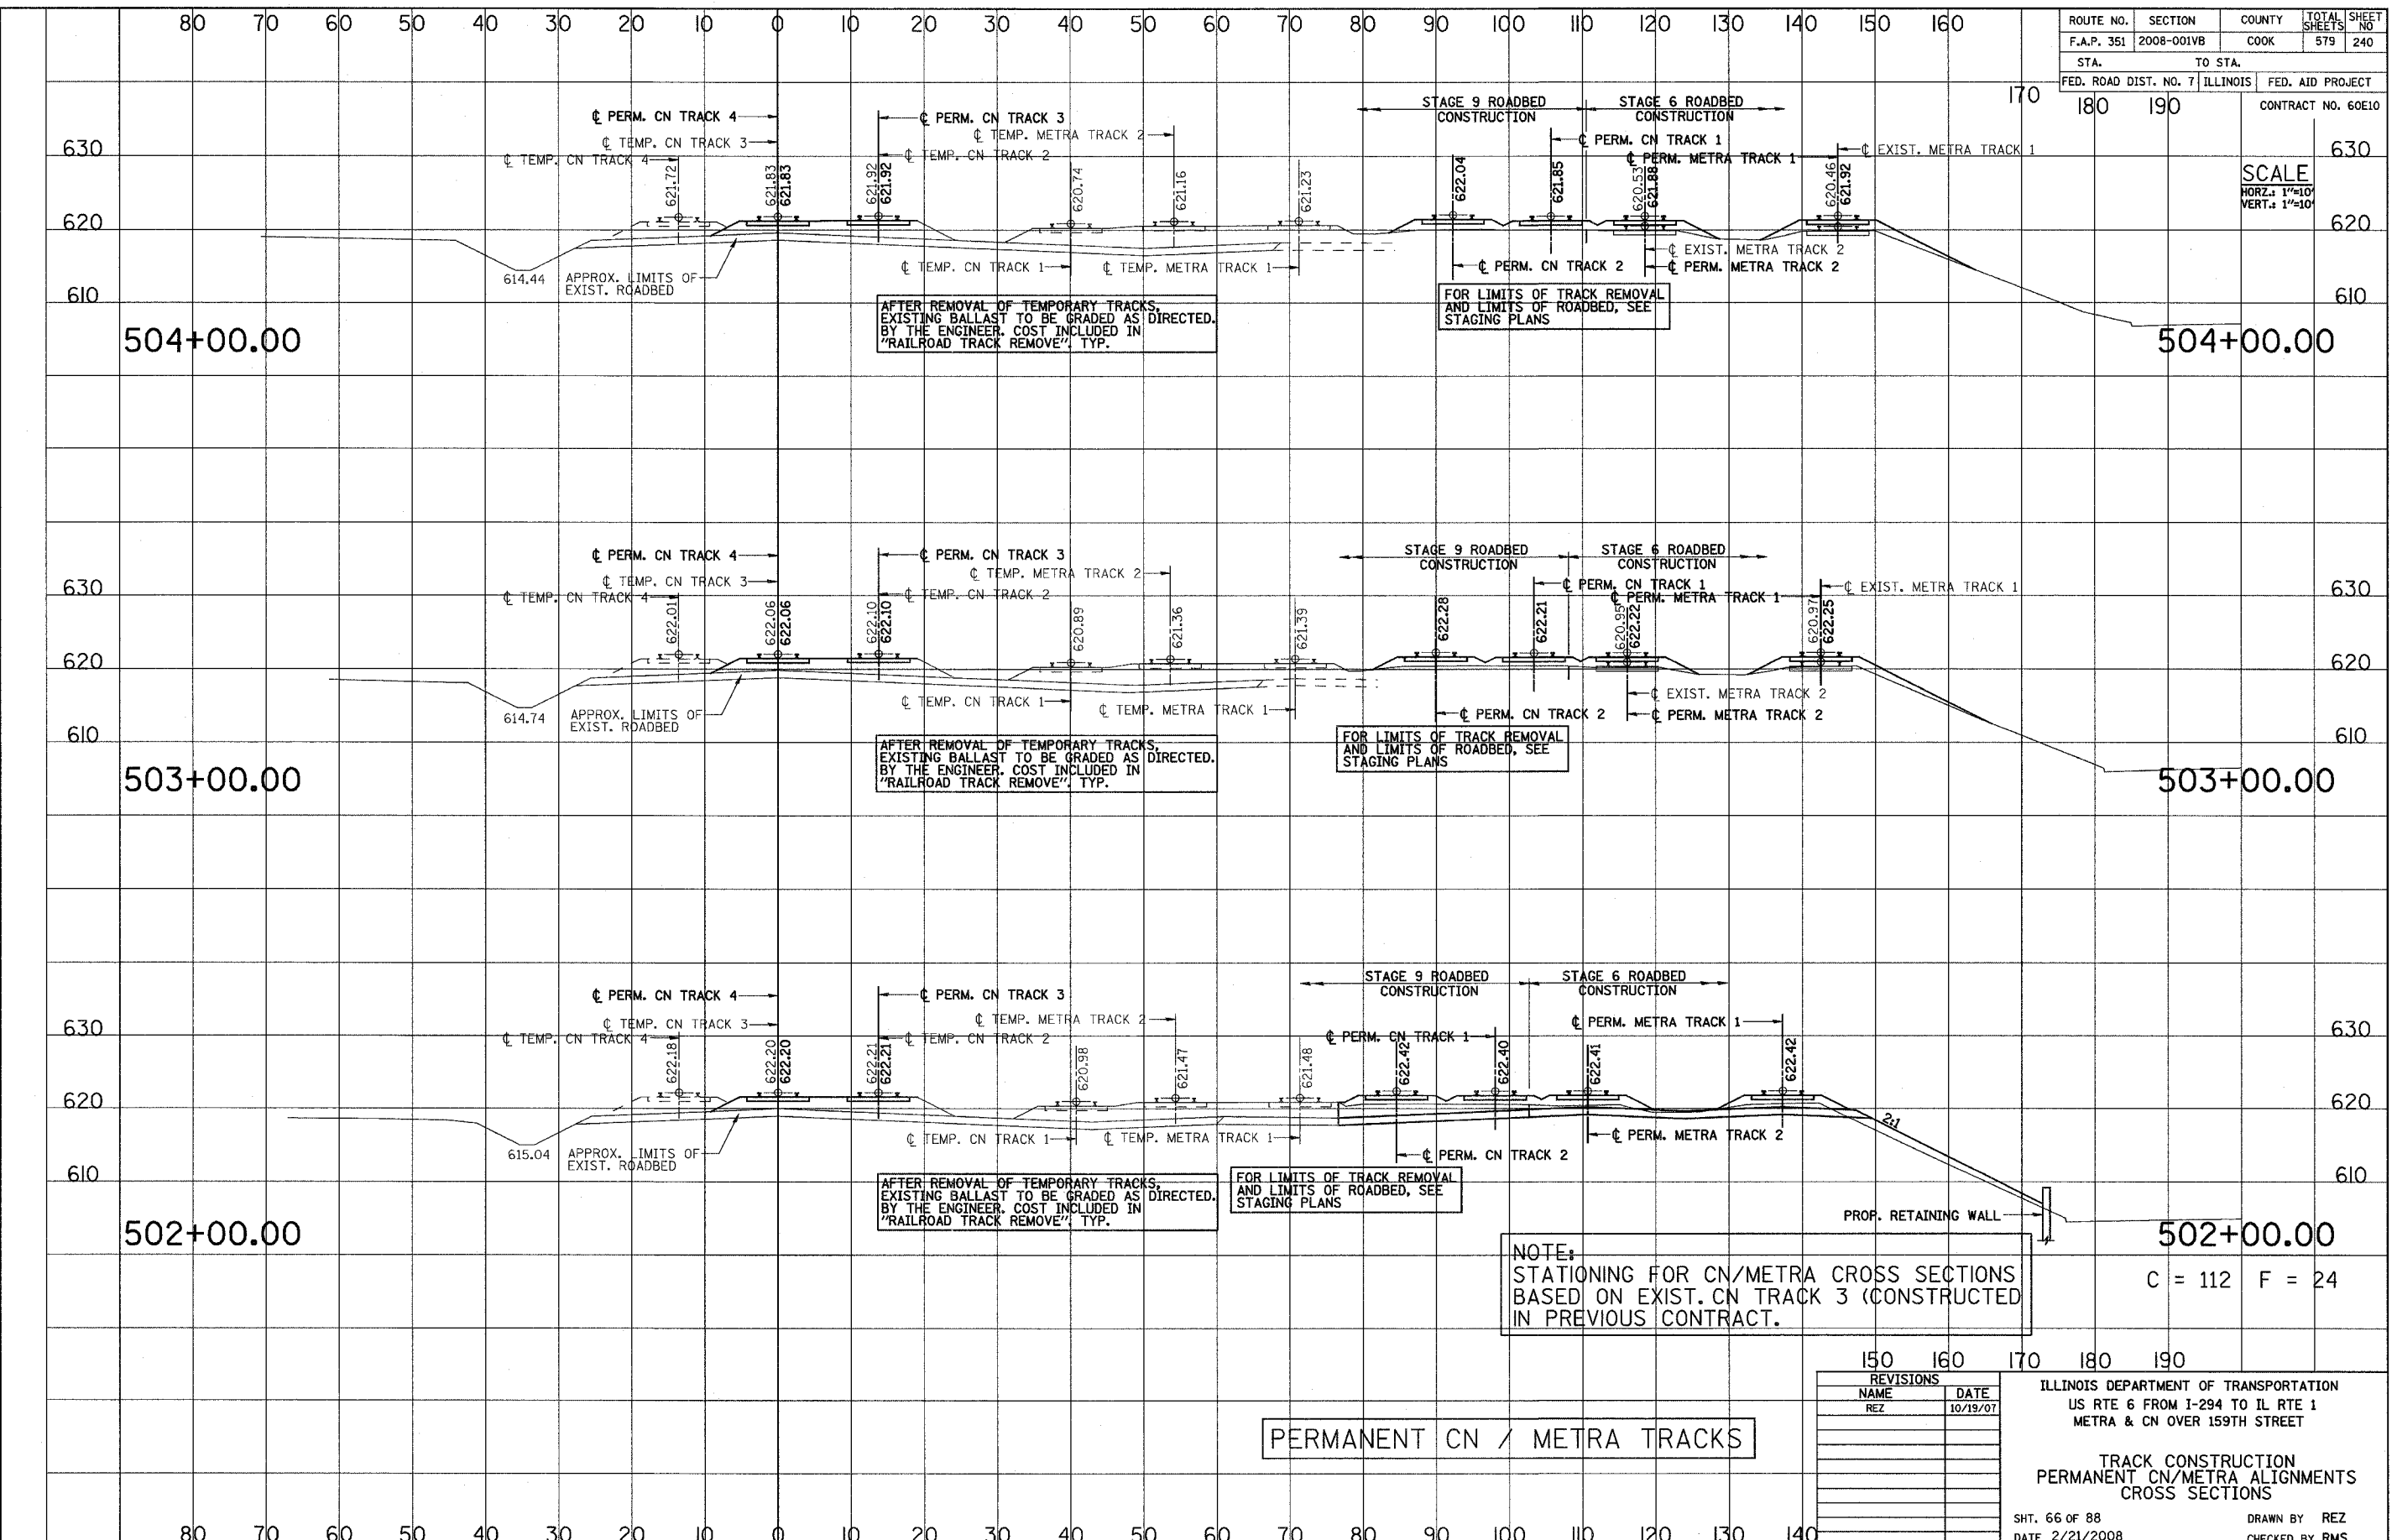

AFTER REMOVAL OF TEMPORARY TRACKS, EXISTING BALLAST TO BE GRADED AS DIRECTED, BY THE ENGINEER. COST INCLUDED IN "RAILROAD TRACK REMOVE" TYP.

FOR LIMITS OF TRACK REMOVAL AND LIMITS OF ROADBED, SEE STAGING PLANS

AFTER REMOVAL OF TEMPORARY TRACKS, EXISTING BALLAST TO BE GRADED AS DIRECTED, BY THE ENGINEER. COST INCLUDED IN "RAILROAD TRACK REMOVE" TYP.

FOR LIMITS OF TRACK REMOVAL AND LIMITS OF ROADBED, SEE STAGING PLANS

AFTER REMOVAL OF TEMPORARY TRACKS, EXISTING BALLAST TO BE GRADED AS DIRECTED, BY THE ENGINEER. COST INCLUDED IN "RAILROAD TRACK REMOVE" TYP.

FOR LIMITS OF TRACK REMOVAL AND LIMITS OF ROADBED, SEE STAGING PLANS

NOTE:  
STATIONING FOR CN/METRA CROSS SECTIONS BASED ON EXIST. CN TRACK 3 (CONSTRUCTED IN PREVIOUS CONTRACT).

PERMANENT CN / METRA TRACKS

REVISIONS	
NAME	DATE
REZ	10/19/07

ILLINOIS DEPARTMENT OF TRANSPORTATION  
US RTE 6 FROM I-294 TO IL RTE 1  
METRA & CN OVER 159TH STREET

TRACK CONSTRUCTION  
PERMANENT CN/METRA ALIGNMENTS  
CROSS SECTIONS

SHT. 66 OF 88  
DATE 2/21/2008

DRAWN BY REZ  
CHECKED BY RMS