


3/13/2008 2:09:58 PM

q:\17049\069\Track & Rail Main Contract\FINAL PLANS\lay_metro_f.dgn

ROUTE NO.	SECTION	COUNTY	TOTAL SHEETS	SHEET NO.
F.A.P. 351	2008-001VB	COOK	579	242
STA.	TO STA.		FED. AID PROJECT	
170	180	190	CONTRACT NO. 60E10	

SCALE
HORZ.: 1"=10'
VERT.: 1"=10'

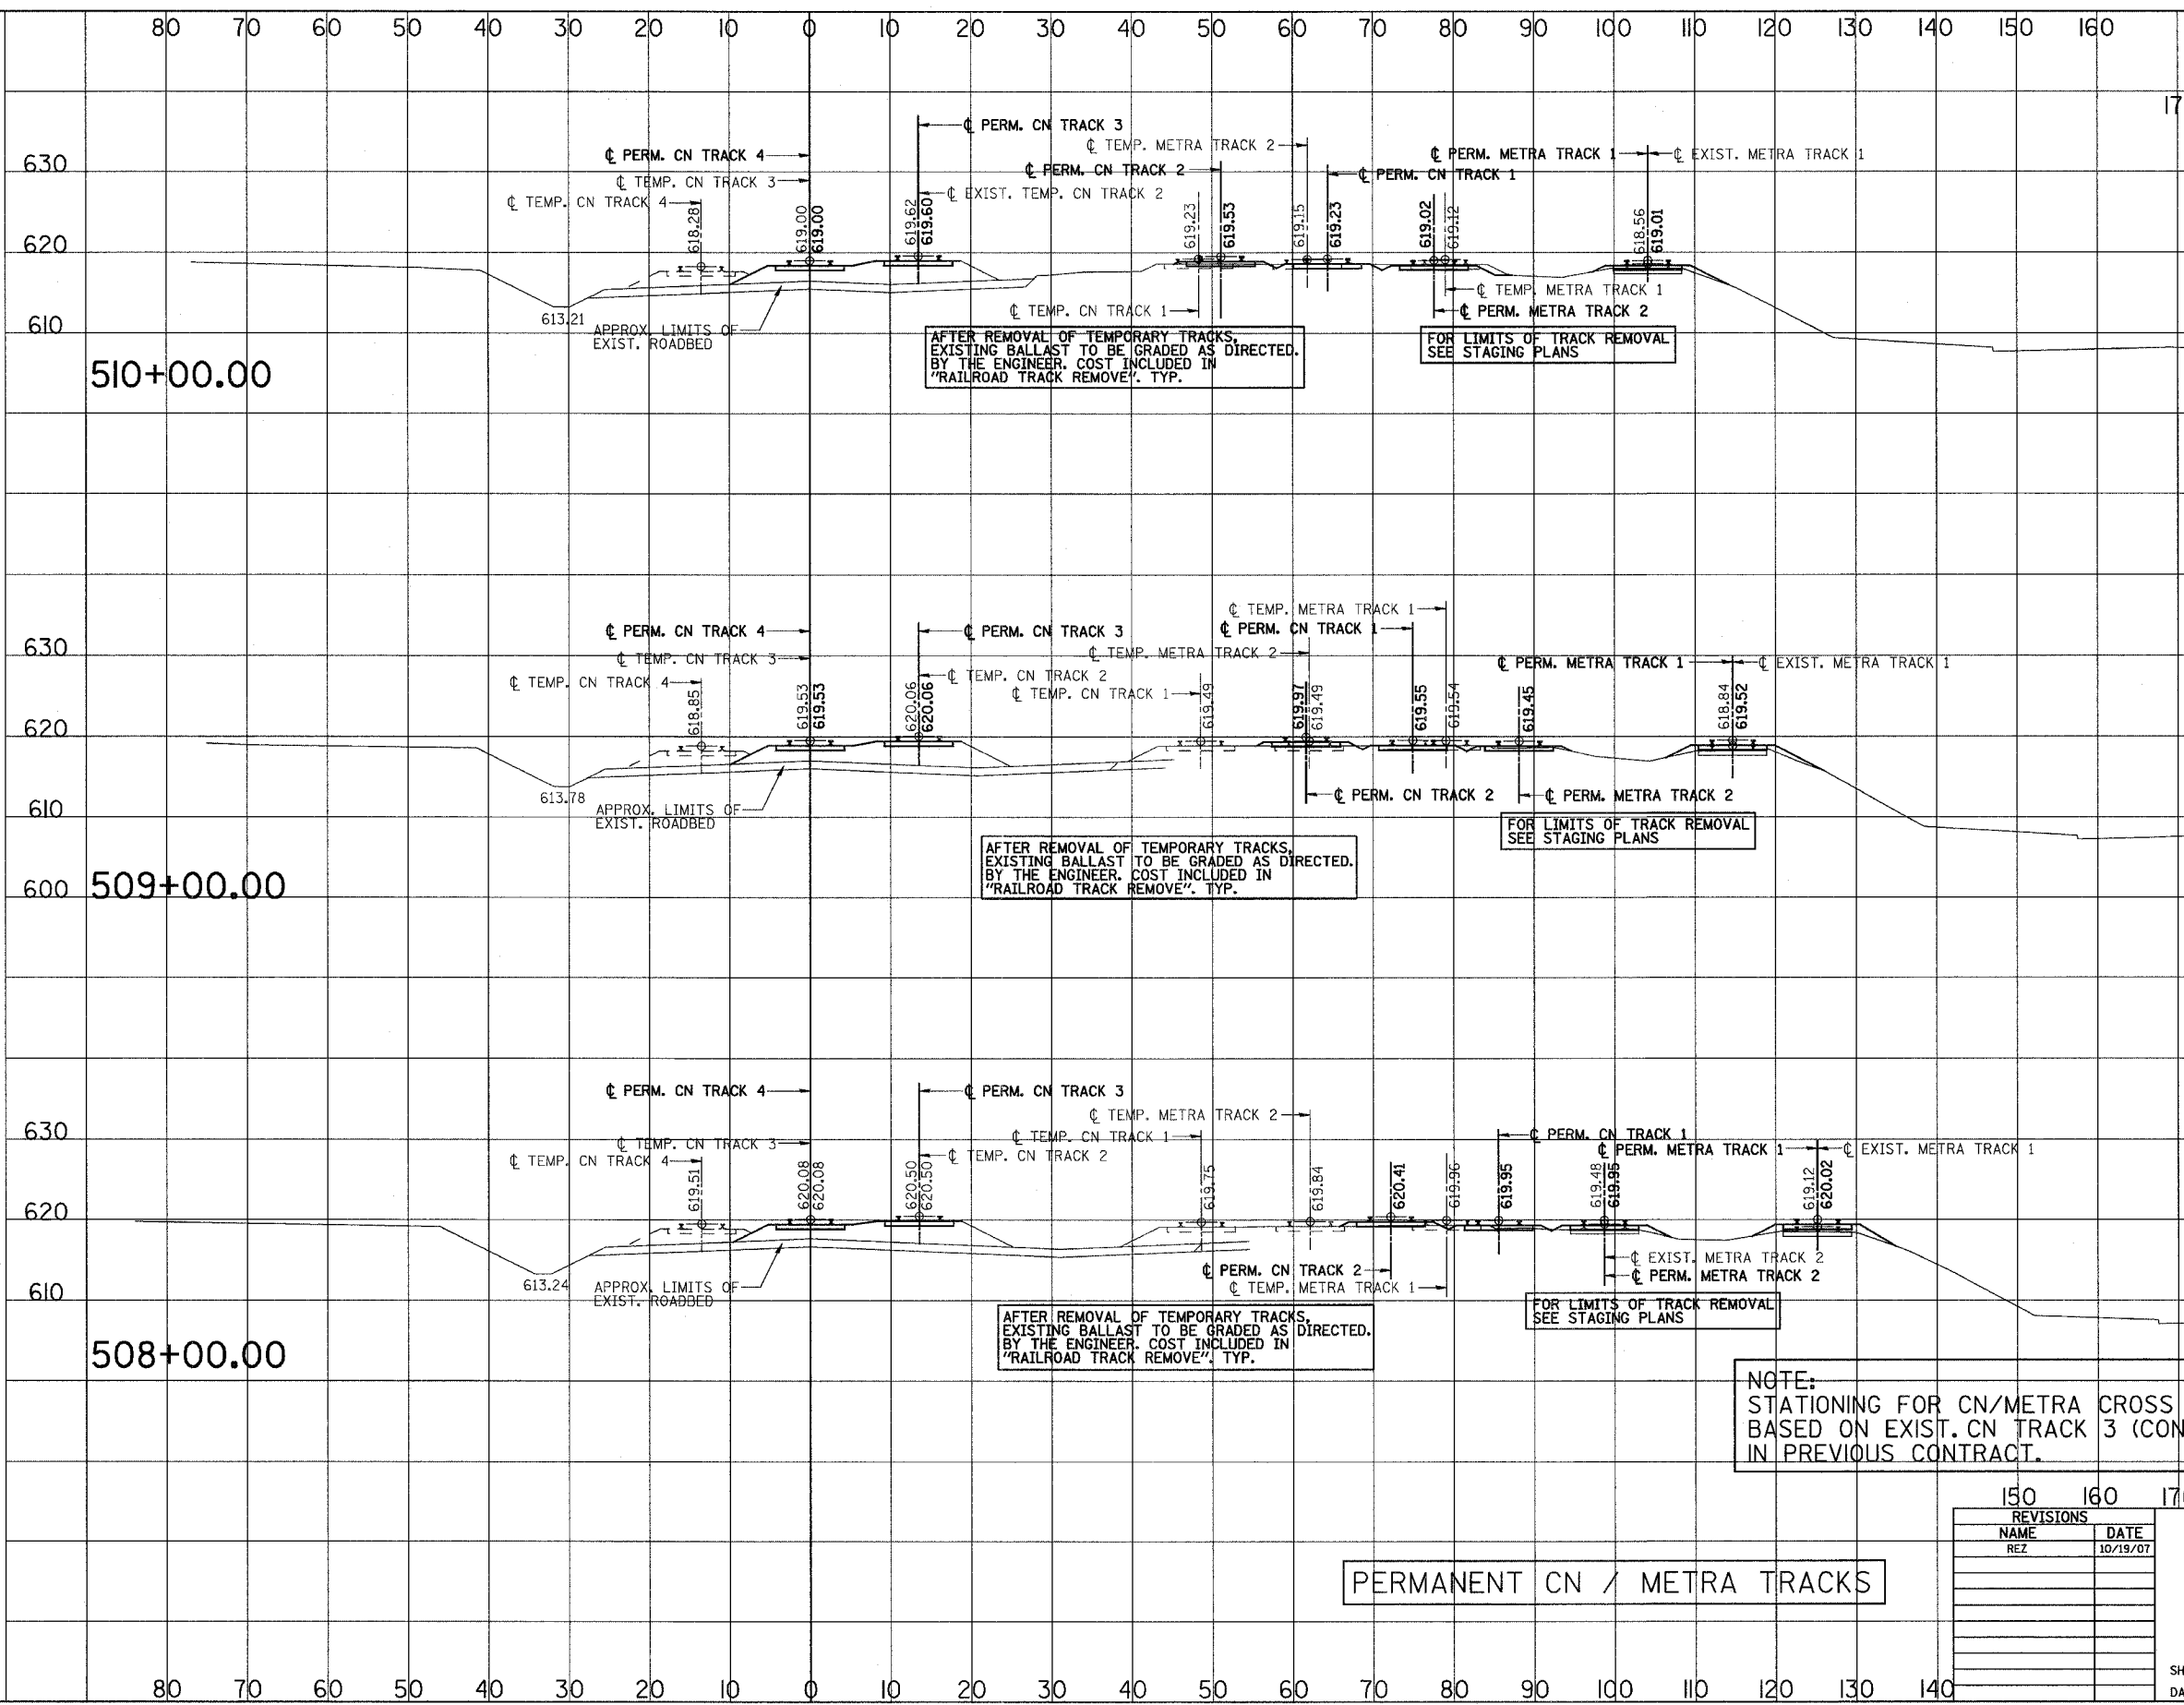

NOTE:
STATIONING FOR CN/METRA CROSS SECTIONS
BASED ON EXIST. CN TRACK 3 (CONSTRUCTED
IN PREVIOUS CONTRACT.

PERMANENT CN / METRA TRACKS

REVISIONS	
NAME	DATE
REZ	10/19/07

ILLINOIS DEPARTMENT OF TRANSPORTATION
US RTE 6 FROM I-294 TO IL RTE 1
METRA & CN OVER 159TH STREET

TRACK CONSTRUCTION
PERMANENT CN/METRA ALIGNMENTS
CROSS SECTIONS

SHT. 68 OF 88
DATE 2/21/2008

DRAWN BY REZ
CHECKED BY RMS