


3/13/2008 2:09:59 PM

q:\17049\069\Track & Rail Main Contract\FINAL PLANS\lay_gway_.tdgn

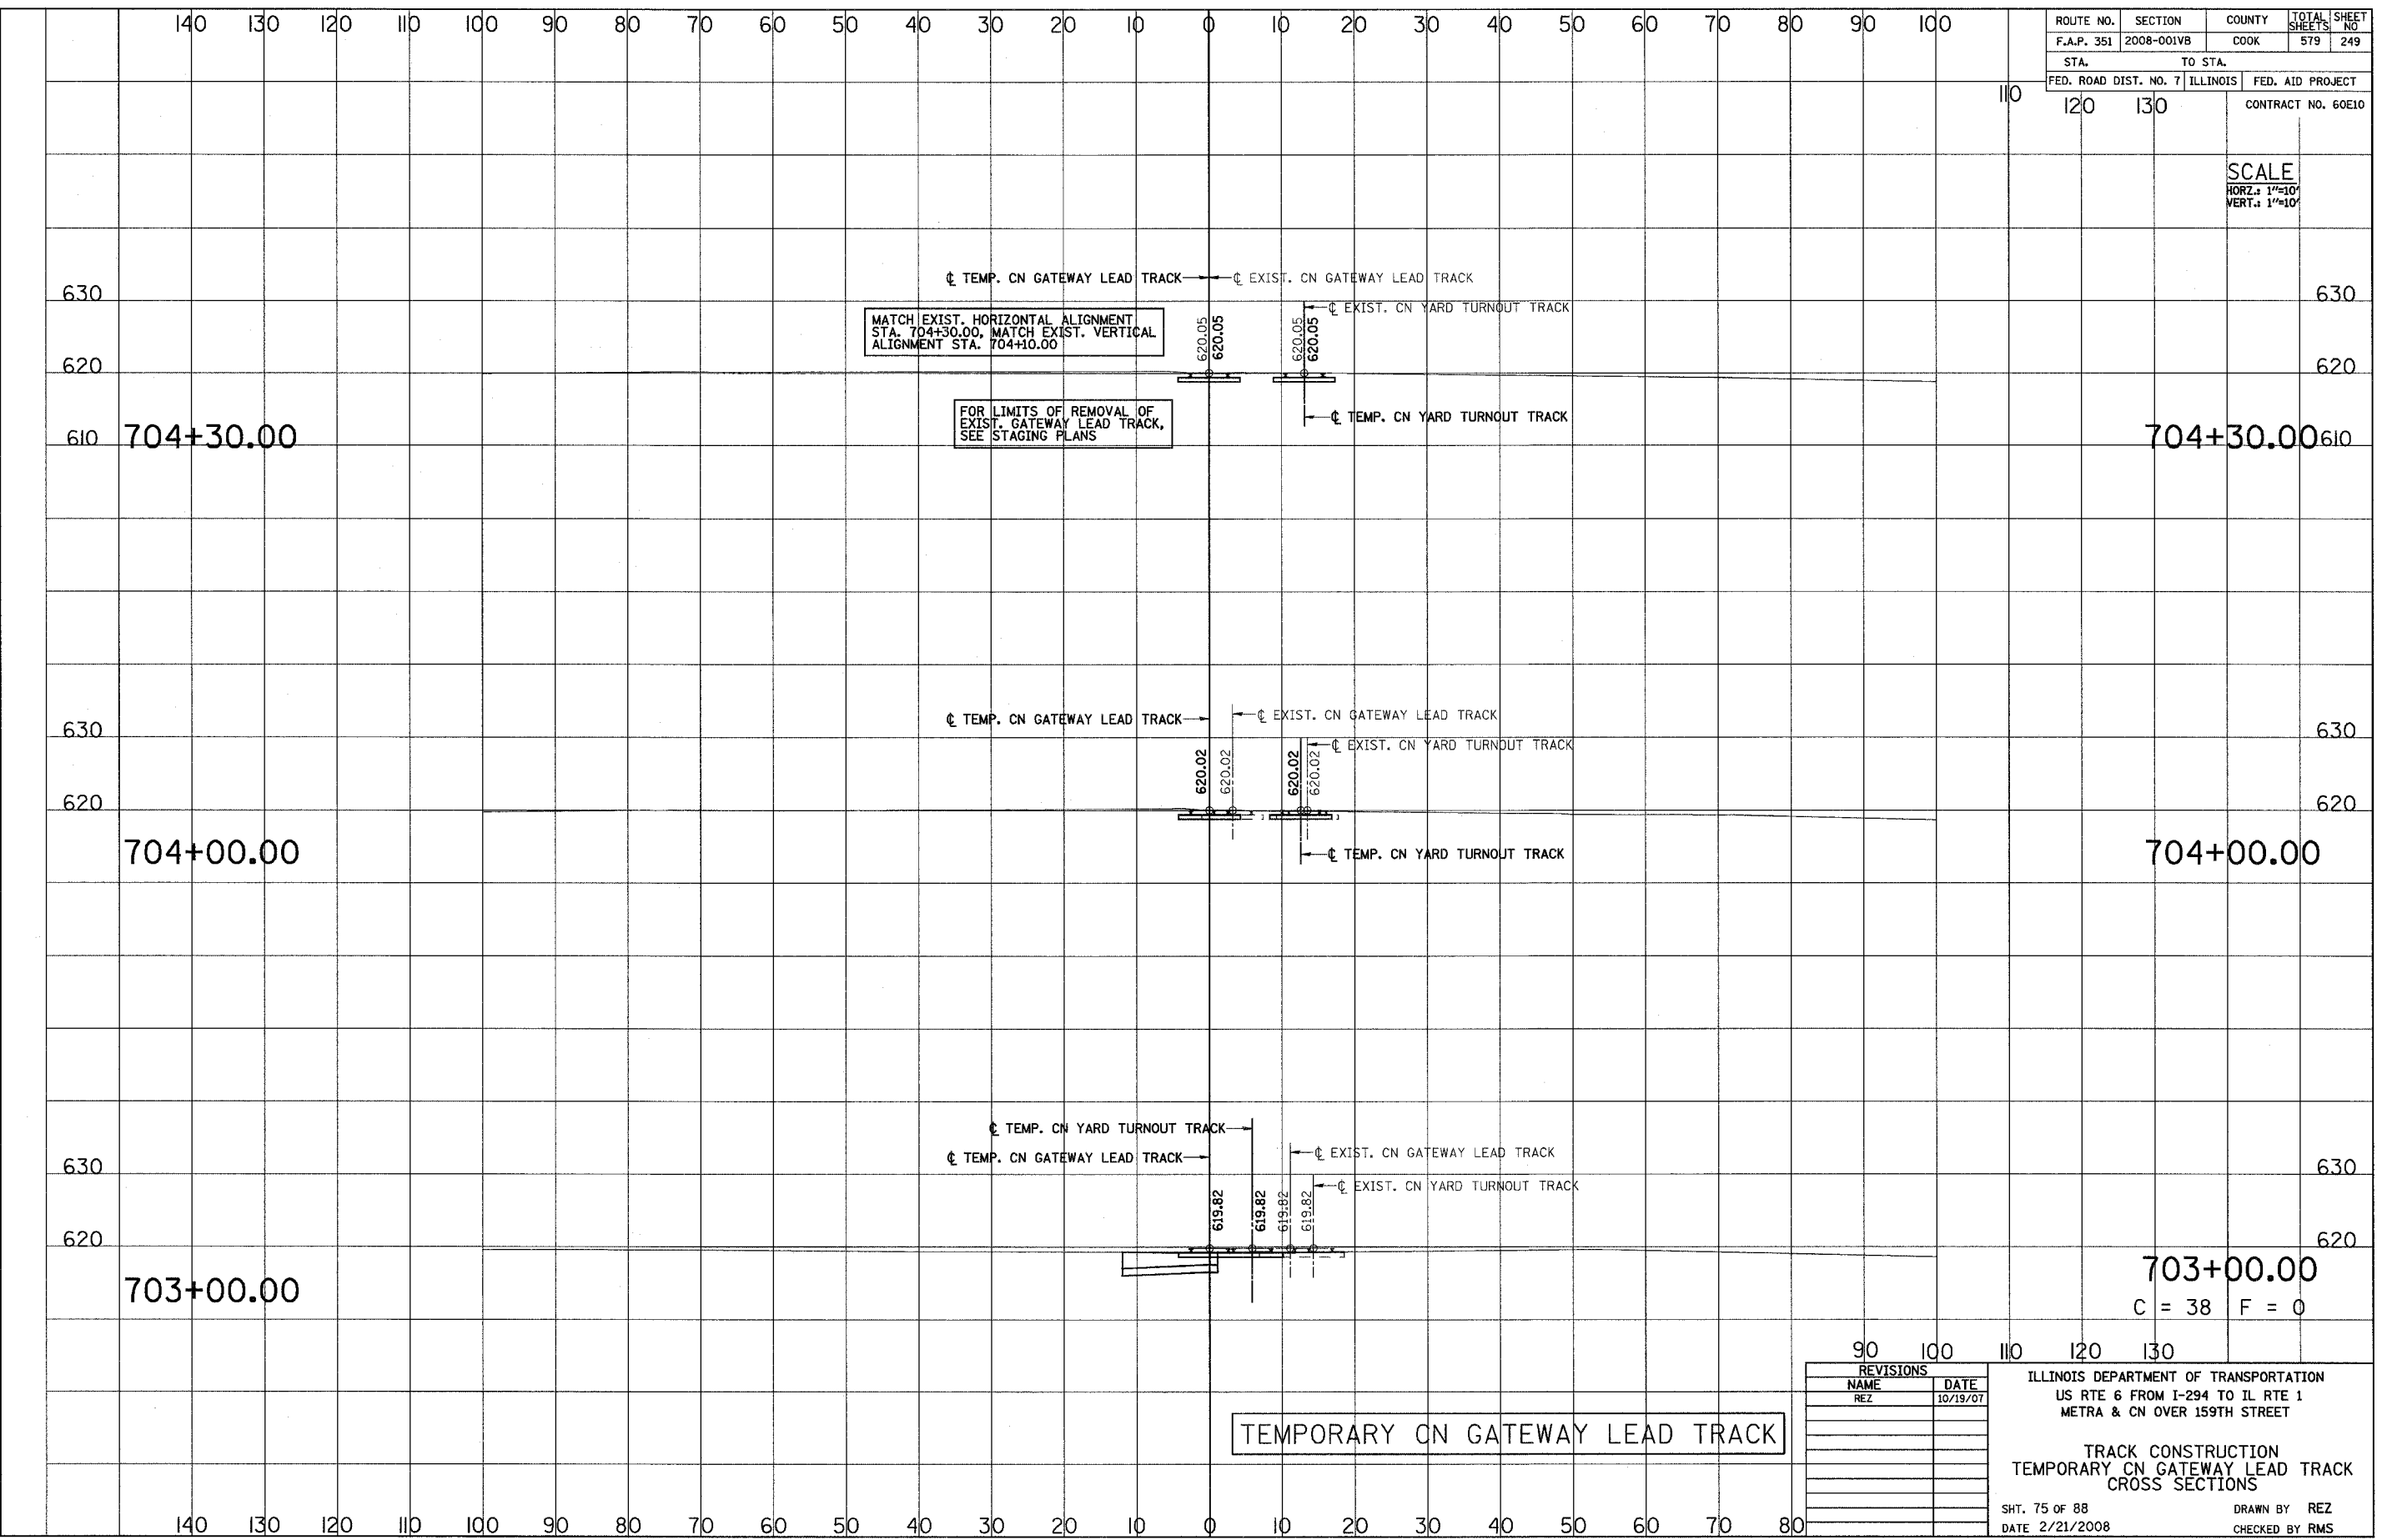

ROUTE NO.	SECTION	COUNTY	TOTAL SHEETS	SHEET NO.
F.A.P. 351	2008-001VB	COOK	579	249
STA.		TO STA.		
110		120 130		
FED. ROAD DIST. NO. 7		ILLINOIS		FED. AID PROJECT
				CONTRACT NO. 60E10

SCALE
 HORZ.: 1"=10'
 VERT.: 1"=10'

MATCH EXIST. HORIZONTAL ALIGNMENT STA. 704+30.00, MATCH EXIST. VERTICAL ALIGNMENT STA. 704+10.00

FOR LIMITS OF REMOVAL OF EXIST. GATEWAY LEAD TRACK, SEE STAGING PLANS

TEMPORARY CN GATEWAY LEAD TRACK

REVISIONS	
NAME	DATE
REZ	10/19/07

ILLINOIS DEPARTMENT OF TRANSPORTATION
 US RTE 6 FROM I-294 TO IL RTE 1
 METRA & CN OVER 159TH STREET

TRACK CONSTRUCTION
 TEMPORARY CN GATEWAY LEAD TRACK
 CROSS SECTIONS

SHT. 75 OF 88
 DATE 2/21/2008

DRAWN BY REZ
 CHECKED BY RMS