


3/13/2008 2:10:01 PM

q:\17049\069\Track & Rail Main Contract\FINAL PLANS\leg-gway-f.dgn

ROUTE NO.	SECTION	COUNTY	TOTAL SHEETS	SHEET NO.
F.A.P. 351	2008-001VB	COOK	579	250
STA. 120		TO STA. 130		CONTRACT NO. 60E10
FED. ROAD DIST. NO. 7 ILLINOIS FED. AID PROJECT				

SCALE
 HORZ.: 1"=10'
 VERT.: 1"=10'

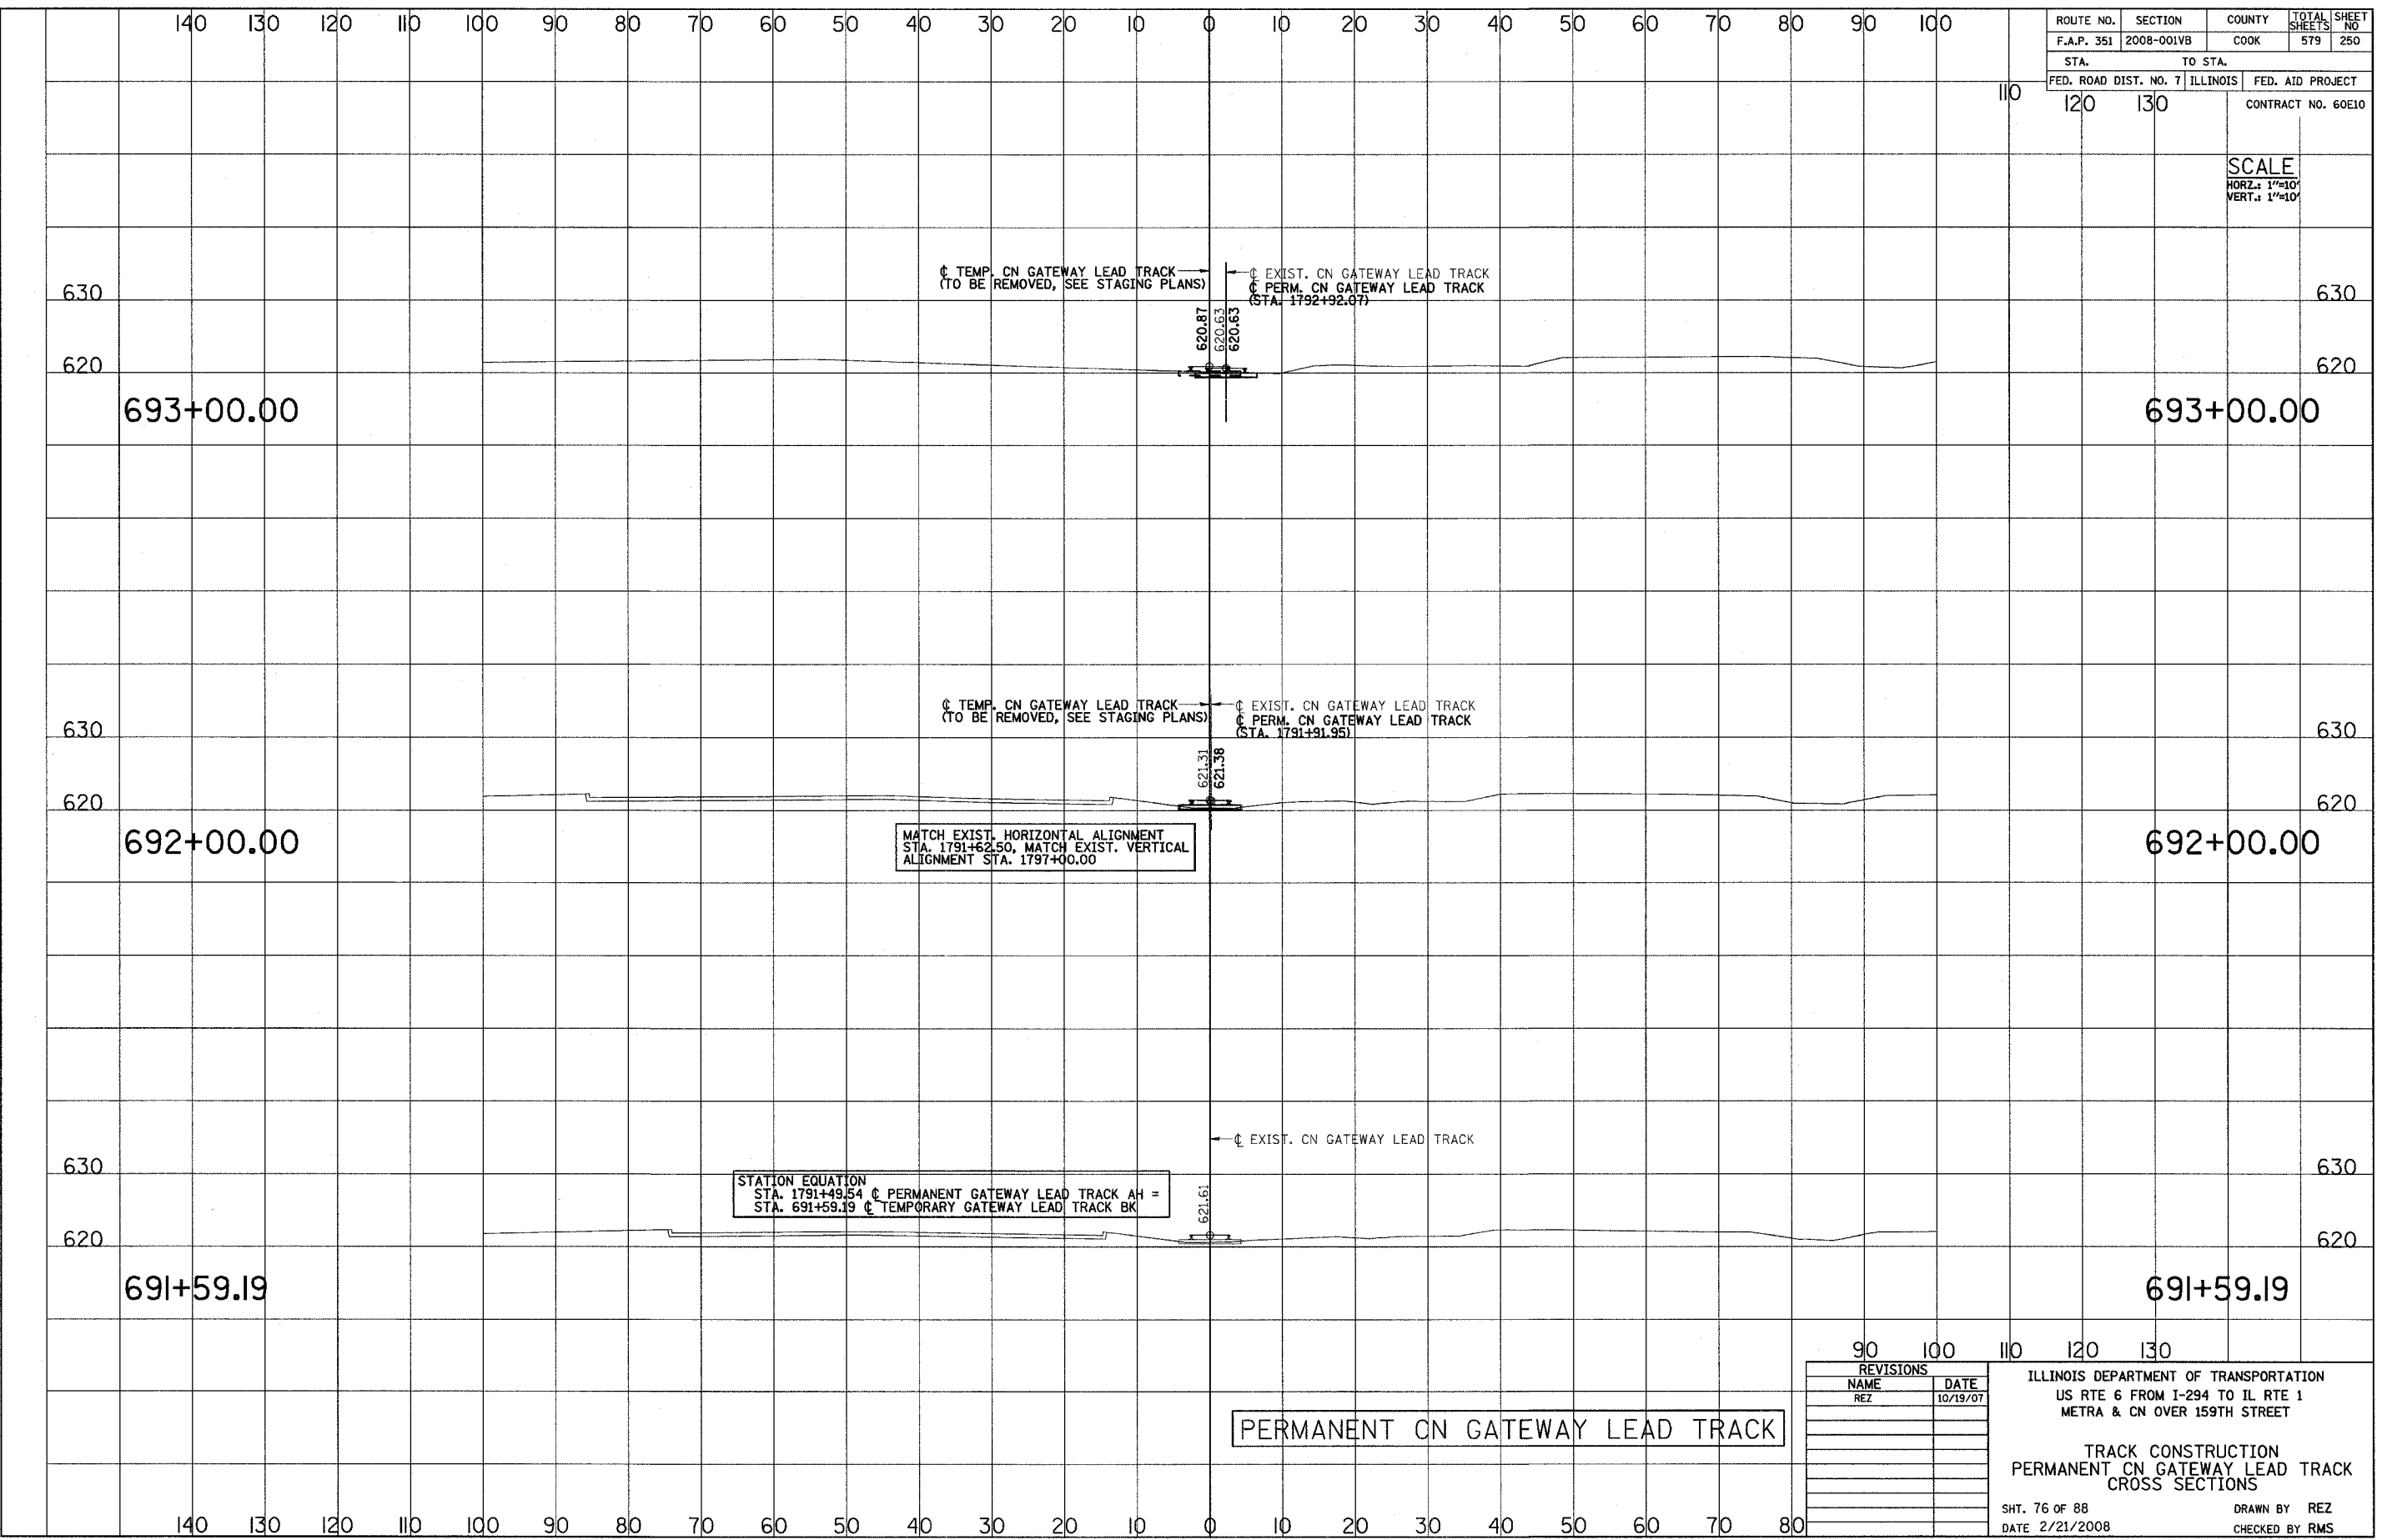

PERMANENT CN GATEWAY LEAD TRACK

REVISIONS	
NAME	DATE
REZ	10/19/07

ILLINOIS DEPARTMENT OF TRANSPORTATION
 US RTE 6 FROM I-294 TO IL RTE 1
 METRA & CN OVER 159TH STREET

TRACK CONSTRUCTION
 PERMANENT CN GATEWAY LEAD TRACK
 CROSS SECTIONS

SHT. 76 OF 88
 DATE 2/21/2008

DRAWN BY REZ
 CHECKED BY RMS