


3/13/2008 2:10:02 PM

q:\17049\069\Track & Rail Main Contract\FINAL PLANS\lay_tfare.dgn

ROUTE NO.	SECTION	COUNTY	TOTAL SHEETS	SHEET NO
F.A.P. 351	2008-001VB	COOK	579	256
STA.		TO STA.		
110		120 130		
FED. ROAD DIST. NO. 7		ILLINOIS	FED. AID PROJECT	
				CONTRACT NO. 60E10

SCALE
 HORZ.: 1"=10'
 VERT.: 1"=10'

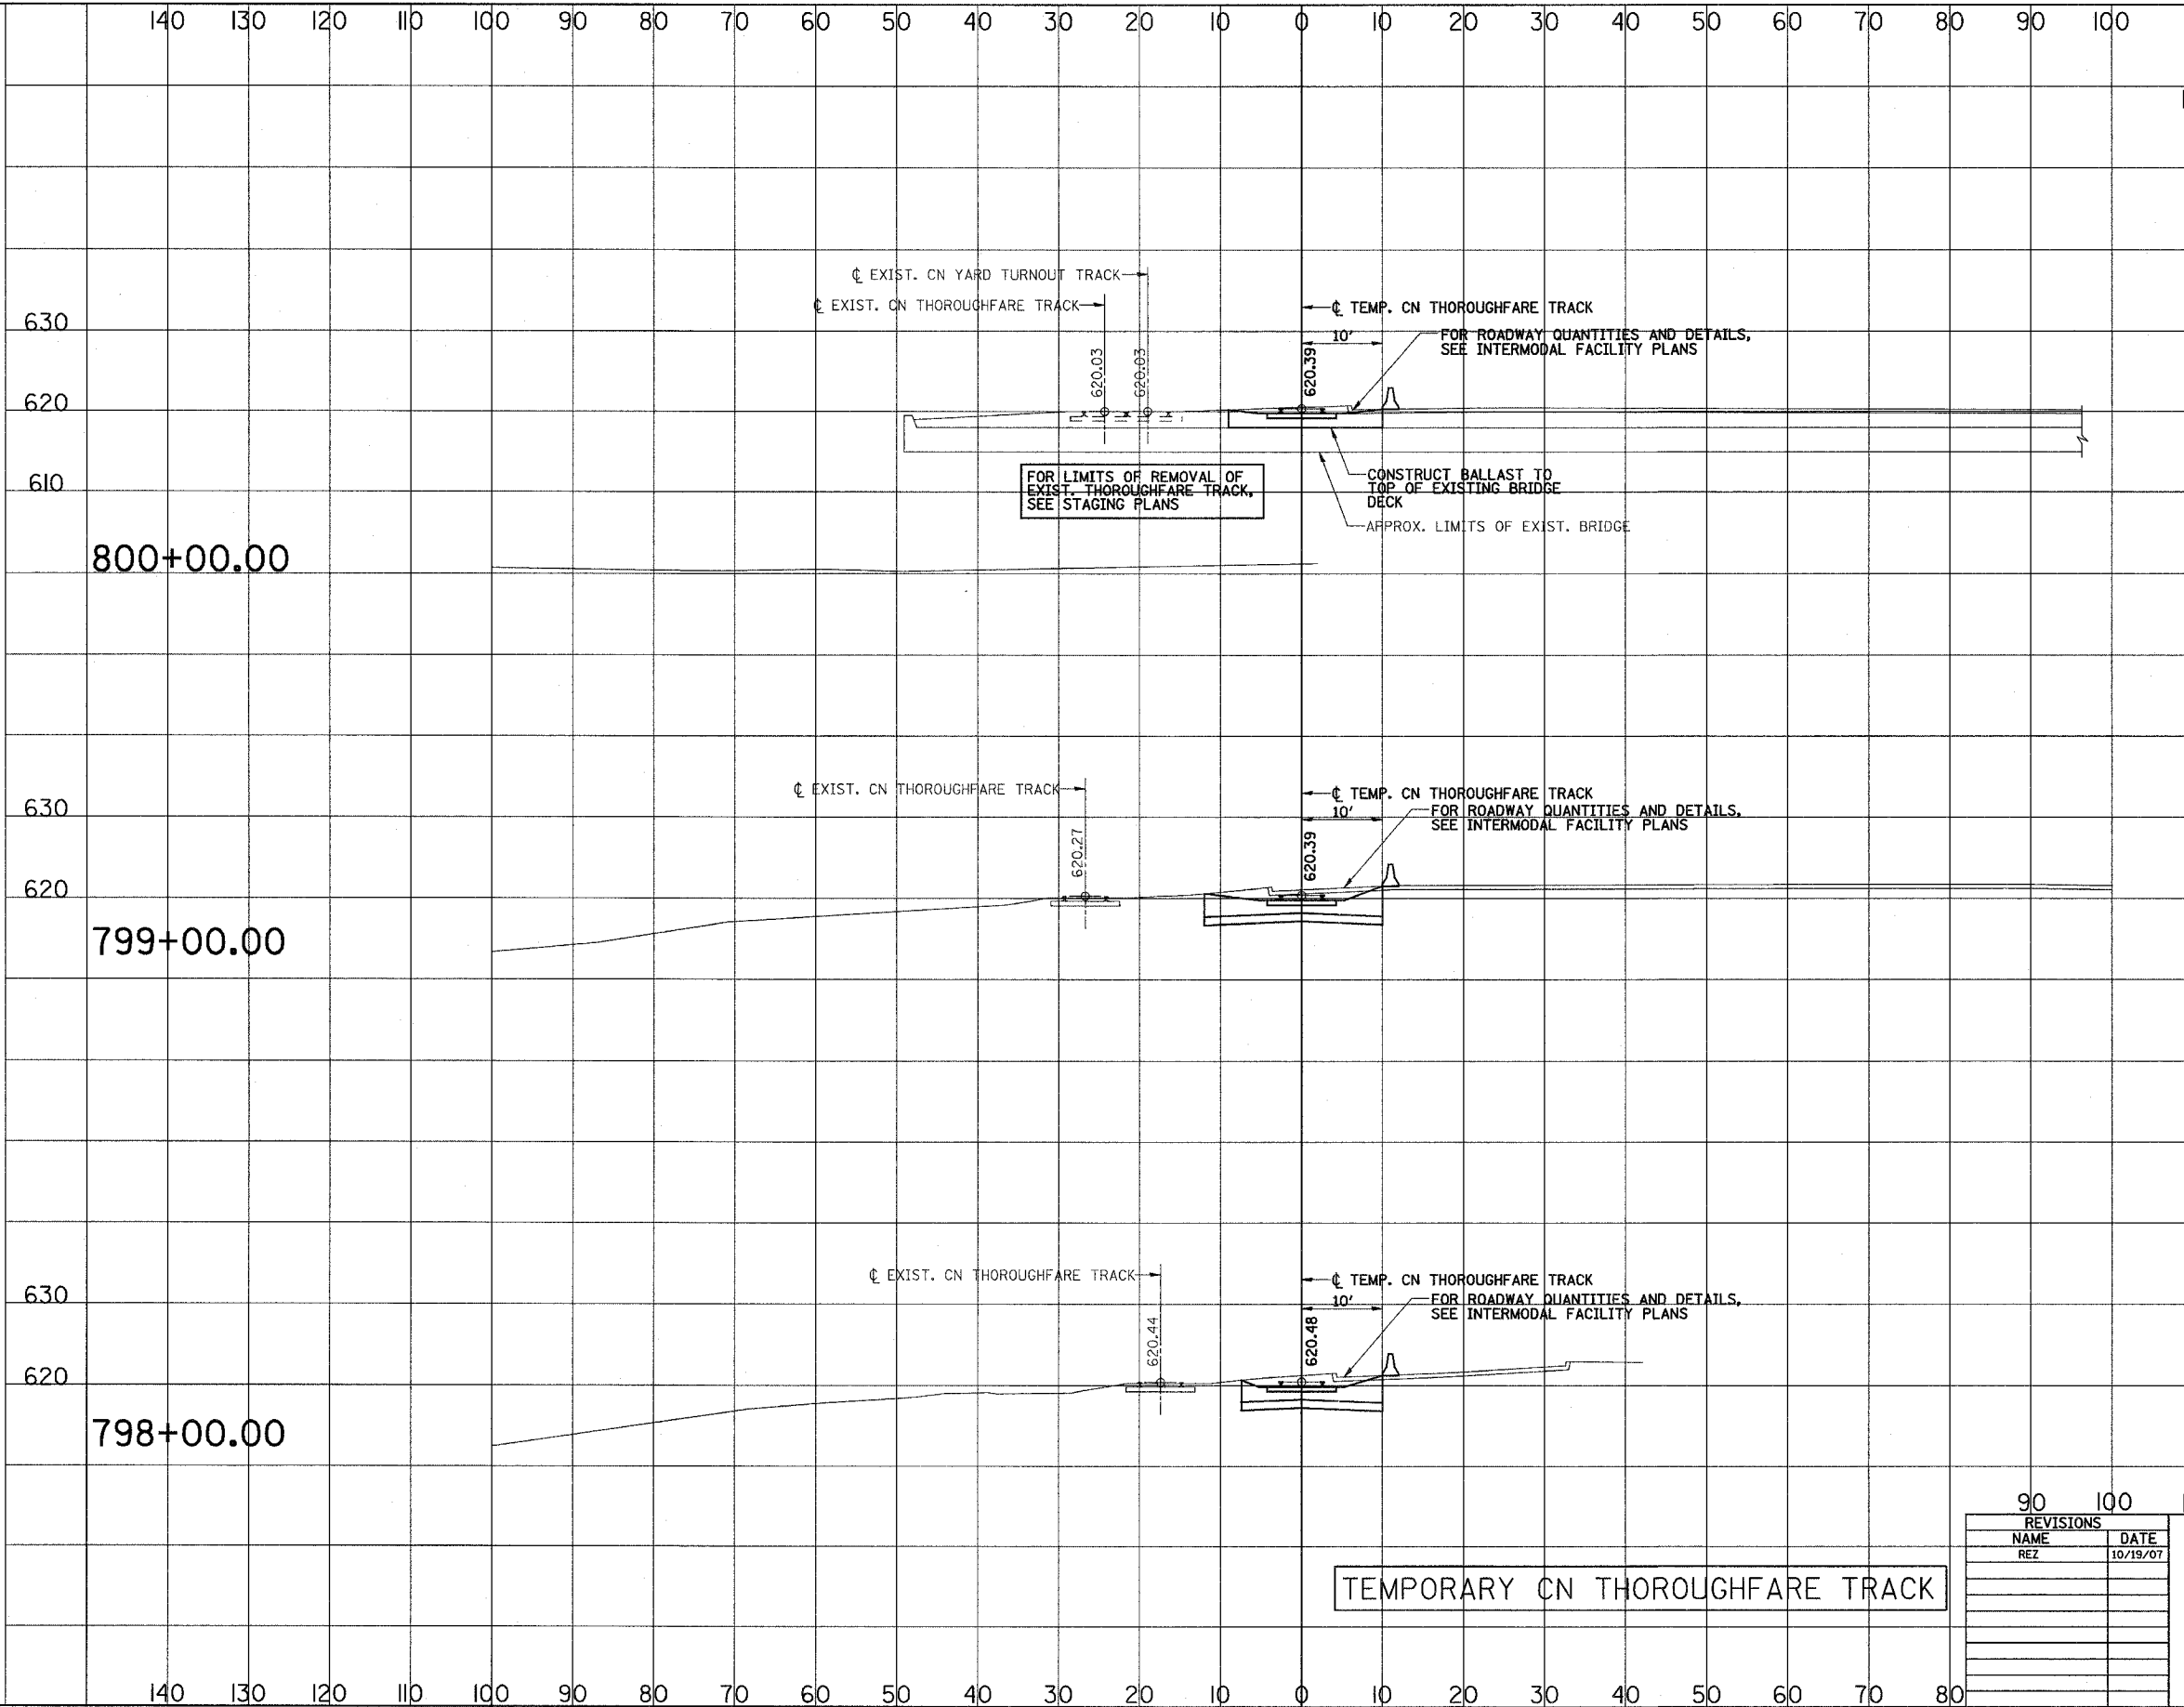

REVISIONS	
NAME	DATE
REZ	10/19/07

ILLINOIS DEPARTMENT OF TRANSPORTATION
 US RTE 6 FROM I-294 TO IL RTE 1
 METRA & CN OVER 159TH STREET

TRACK CONSTRUCTION
 TEMPORARY CN THOROUGHFARE
 CROSS SECTIONS

SHT. 82 OF 88
 DATE 2/21/2008

DRAWN BY REZ
 CHECKED BY RMS