


3/13/2008 2:10:02 PM

q:\17049,069\Track & Rail Main Contract\FINAL PLANS\lay-tfare-f.dgn

ROUTE NO.	SECTION	COUNTY	TOTAL SHEETS	SHEET NO
F.A.P. 351	2008-001VB	COOK	579	258
STA.		TO STA.		
120		130		
FED. ROAD DIST. NO. 7		ILLINOIS		FED. AID PROJECT
				CONTRACT NO. 60E10

SCALE
 HORZ.: 1"=10'
 VERT.: 1"=10'

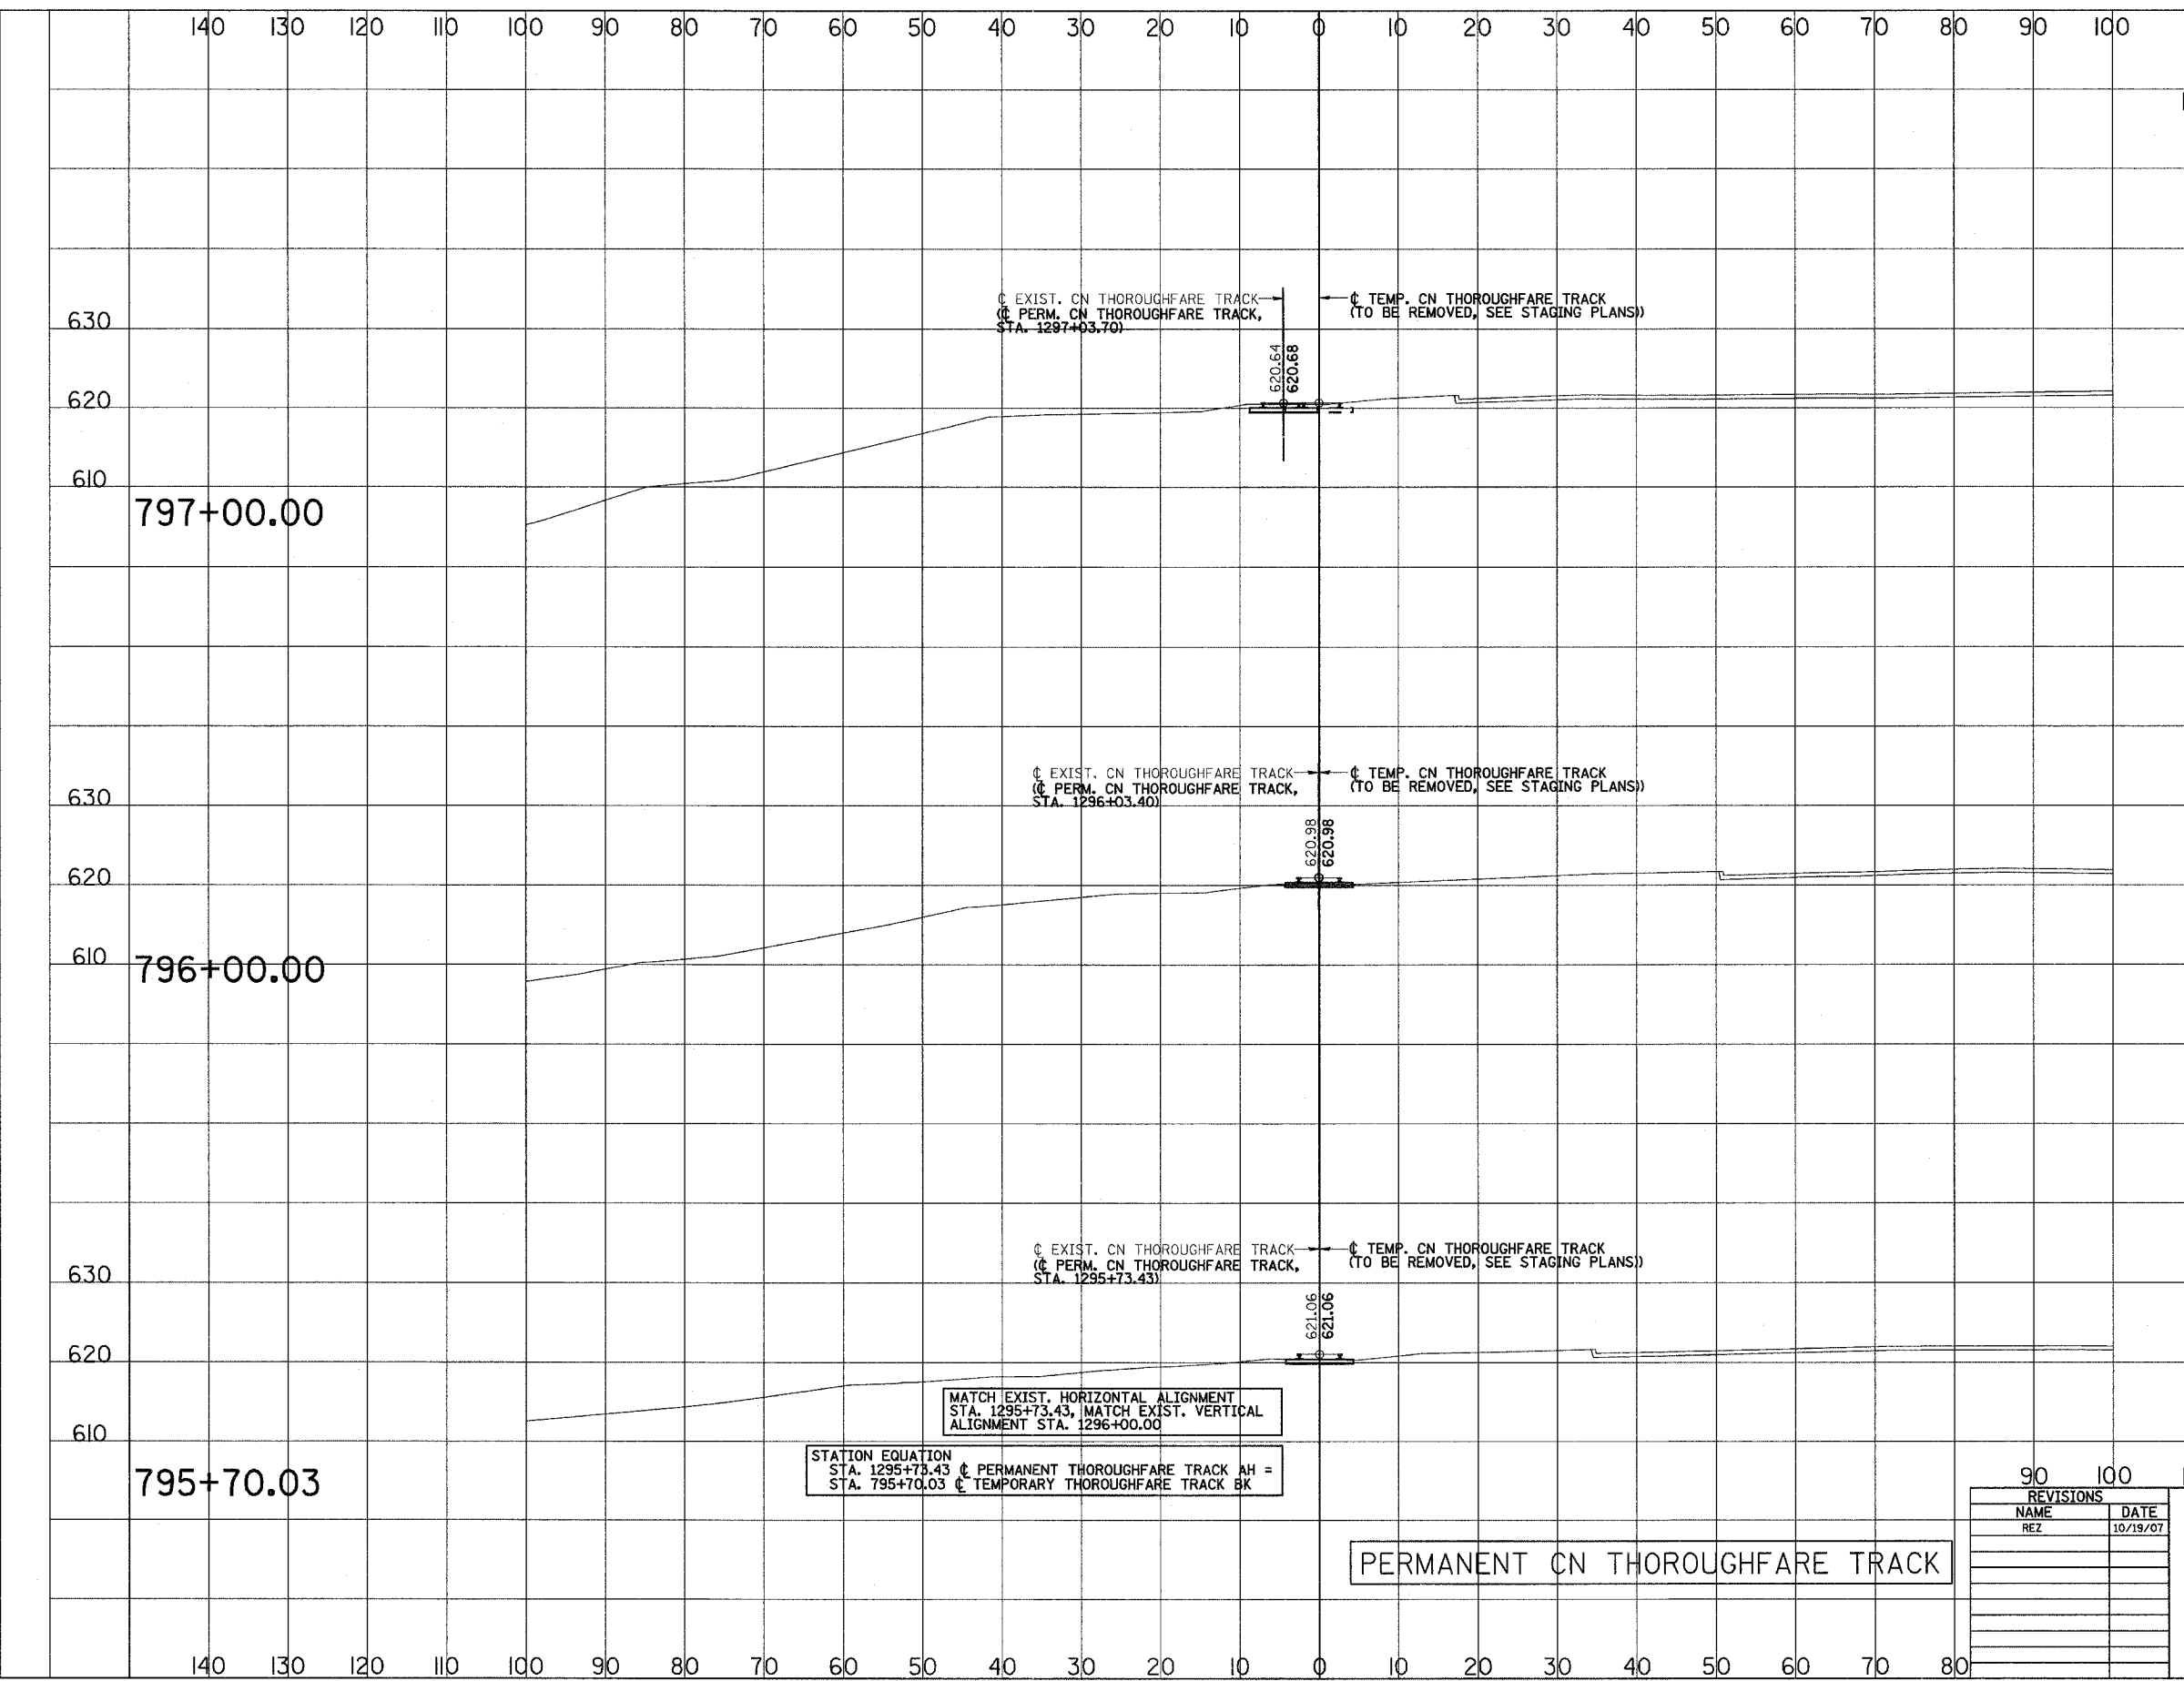

STATION EQUATION
 STA. 1295+73.43 ϕ PERMANENT THOROUGHFARE TRACK AH =
 STA. 795+70.03 ϕ TEMPORARY THOROUGHFARE TRACK BK

MATCH EXIST. HORIZONTAL ALIGNMENT
 STA. 1295+73.43, MATCH EXIST. VERTICAL
 ALIGNMENT STA. 1296+00.00

PERMANENT CN THOROUGHFARE TRACK

REVISIONS	
NAME	DATE
REZ	10/19/07

ILLINOIS DEPARTMENT OF TRANSPORTATION
 US RTE 6 FROM I-294 TO IL RTE 1
 METRA & CN OVER 159TH STREET

TRACK CONSTRUCTION
 PERMANENT CN THOROUGHFARE
 CROSS SECTIONS

SHT. 84 OF 88
 DATE 2/21/2008

DRAWN BY REZ
 CHECKED BY RMS