


3/13/2008 2:10:03 PM

q:\17049\069\Track & Rail Main Contract\FINAL PLANS\lay_tfare_f.dgn

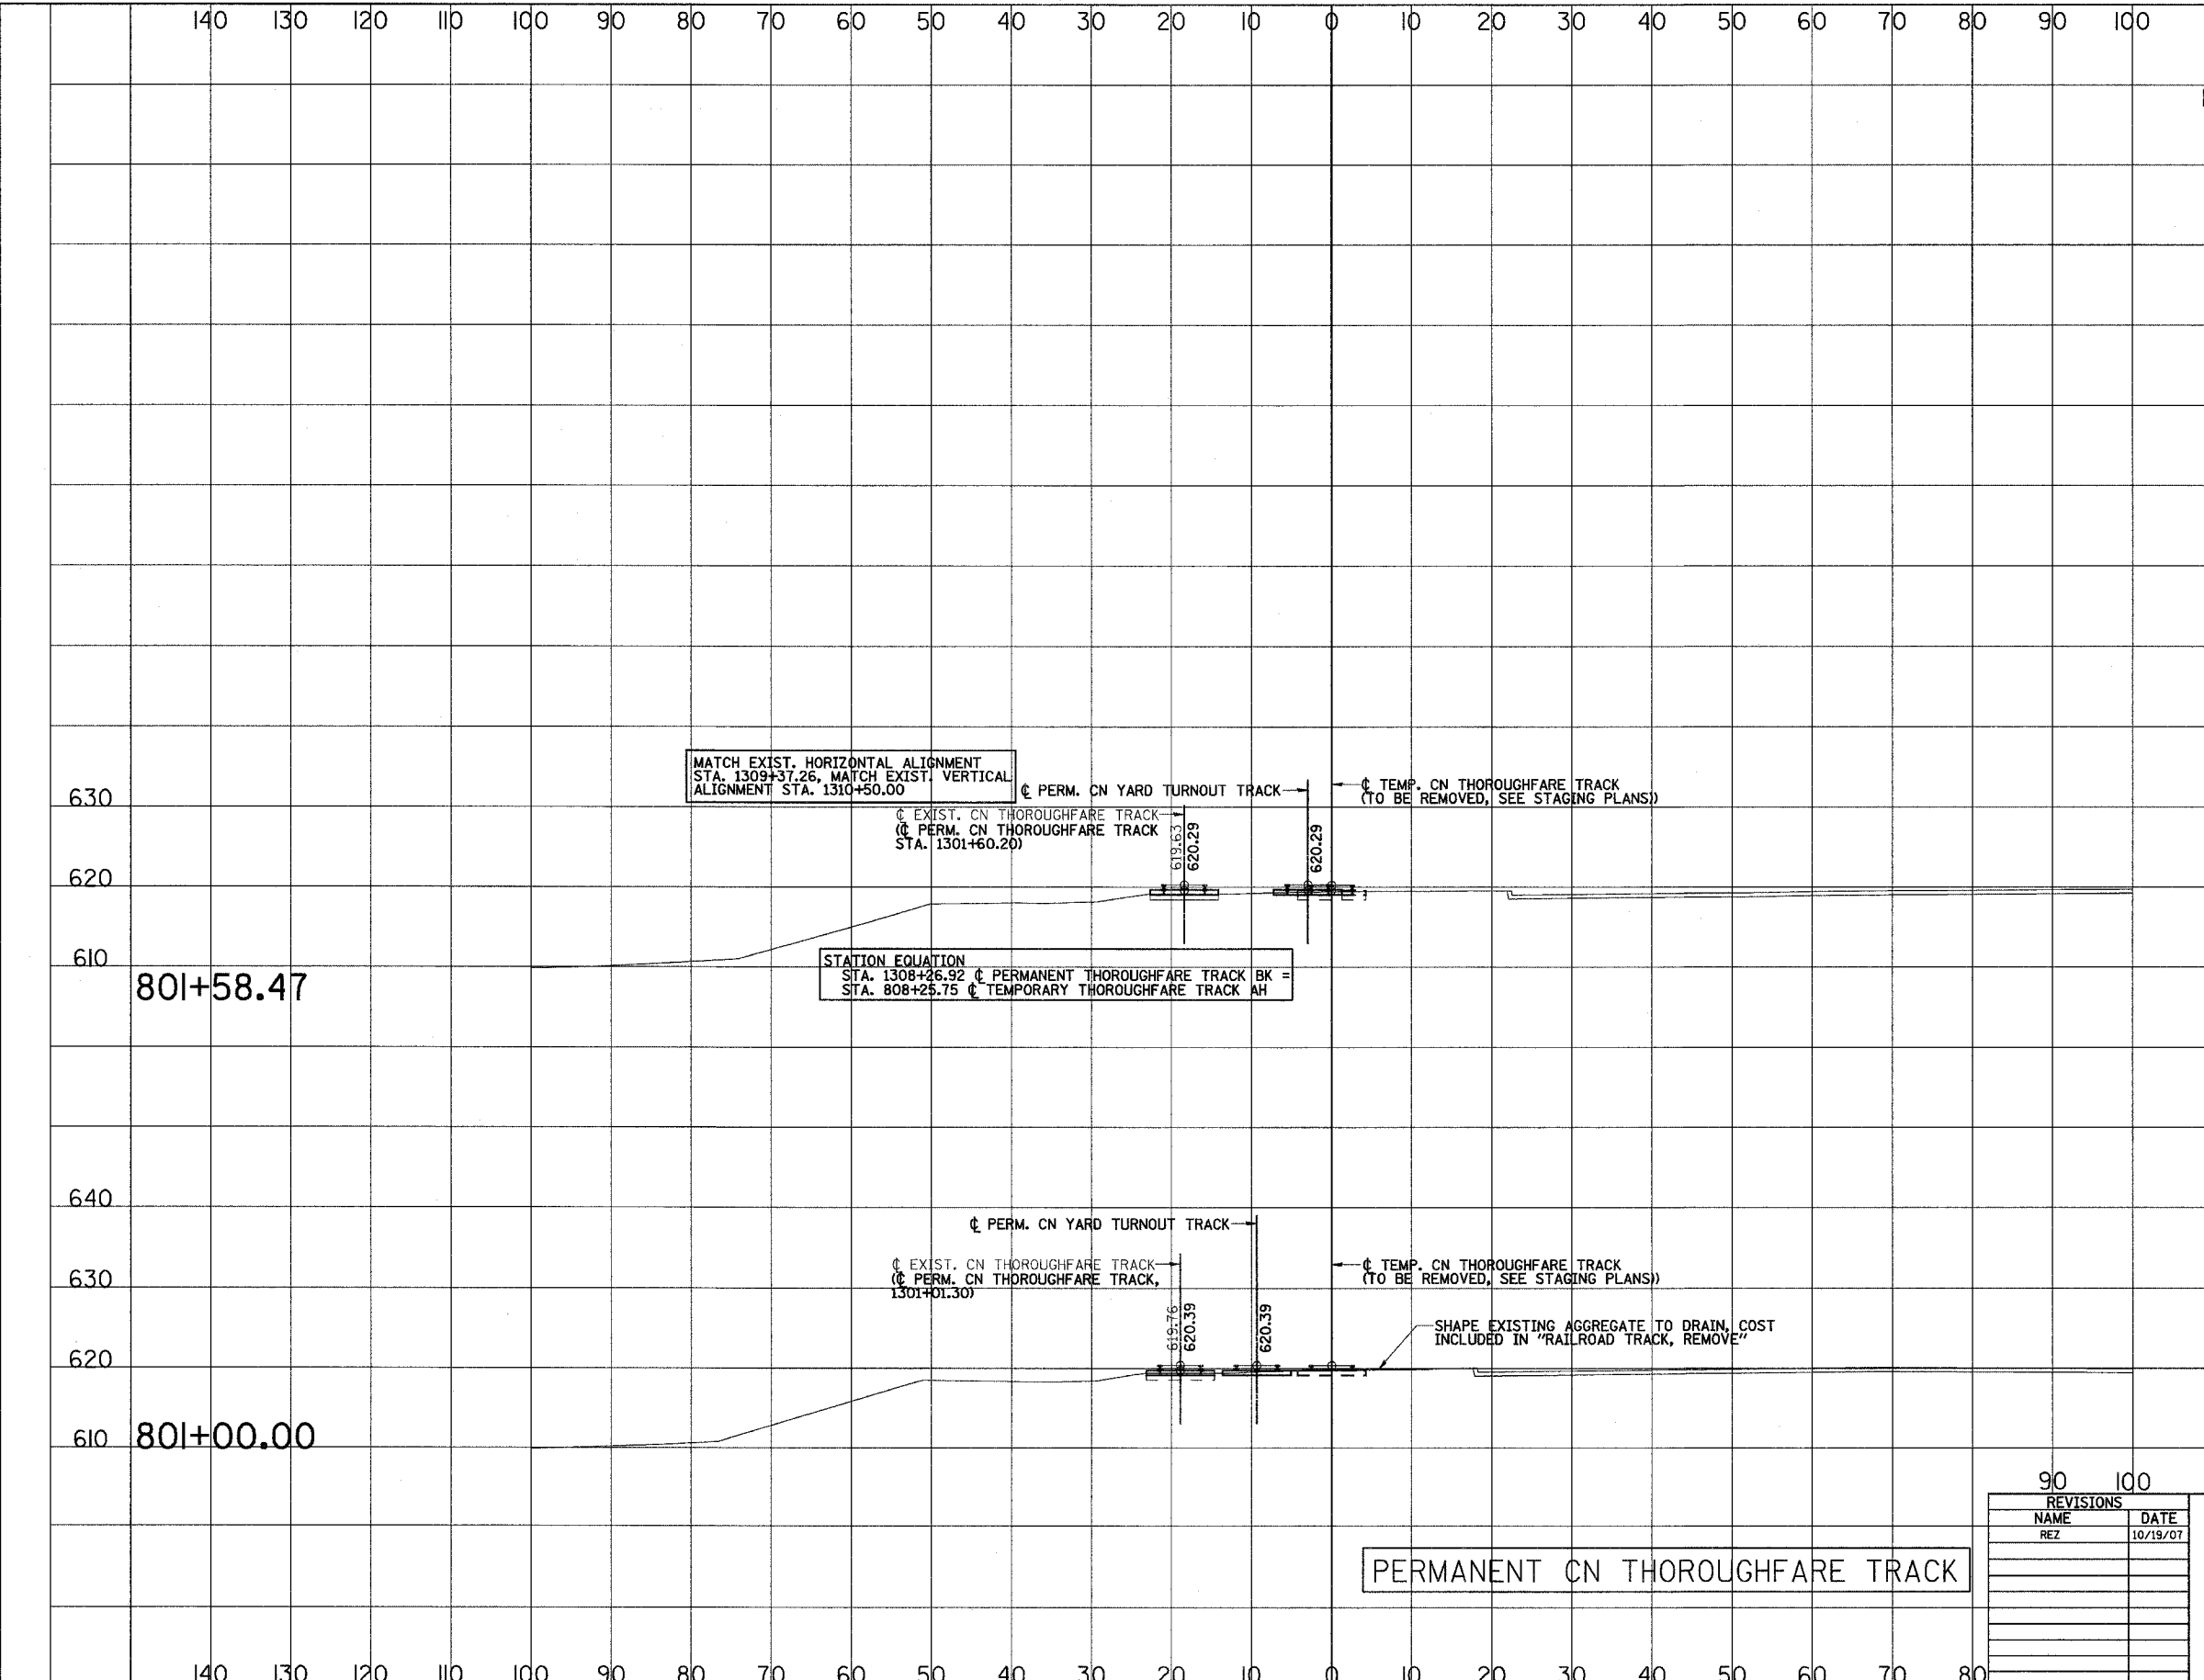

ROUTE NO.	SECTION	COUNTY	TOTAL SHEETS	SHEET NO
F.A.P. 351	2008-001VB	COOK	579	260
STA.		TO STA.		
120		130		
FED. ROAD DIST. NO. 7		ILLINOIS	FED. AID PROJECT	
CONTRACT NO. 60E10				

SCALE
 HORZ.: 1"=10'
 VERT.: 1"=10'

MATCH EXIST. HORIZONTAL ALIGNMENT
 STA. 1309+37.26, MATCH EXIST. VERTICAL
 ALIGNMENT STA. 1310+50.00

⊕ EXIST. CN THOROUGHFARE TRACK
 (⊕ PERM. CN THOROUGHFARE TRACK
 STA. 1301+60.20)

⊕ TEMP. CN THOROUGHFARE TRACK
 (TO BE REMOVED, SEE STAGING PLANS)

STATION EQUATION
 STA. 1308+36.92 ⊕ PERMANENT THOROUGHFARE TRACK BK =
 STA. 808+25.75 ⊕ TEMPORARY THOROUGHFARE TRACK AH

⊕ EXIST. CN THOROUGHFARE TRACK
 (⊕ PERM. CN THOROUGHFARE TRACK,
 1301+01.30)

⊕ TEMP. CN THOROUGHFARE TRACK
 (TO BE REMOVED, SEE STAGING PLANS)

SHAPE EXISTING AGGREGATE TO DRAIN, COST
 INCLUDED IN "RAILROAD TRACK, REMOVE"

PERMANENT CN THOROUGHFARE TRACK

REVISIONS	
NAME	DATE
REZ	10/19/07

ILLINOIS DEPARTMENT OF TRANSPORTATION
 US RTE 6 FROM I-294 TO IL RTE 1
 METRA & CN OVER 159TH STREET

TRACK CONSTRUCTION
 PERMANENT CN THOROUGHFARE
 CROSS SECTIONS

SHT. 86 OF 88
 DATE 2/21/2008

DRAWN BY REZ
 CHECKED BY RMS