




ROUTE NO.	SECTION	COUNTY	TOTAL SHEETS	SHEET NO.
F.A.P. 351	2008-001VB	COOK	579	279
STA.		TO STA.		
FED. ROAD DIST. NO. 7		ILLINOIS	FED. AID PROJECT	
CONTRACT NO. 60E10				

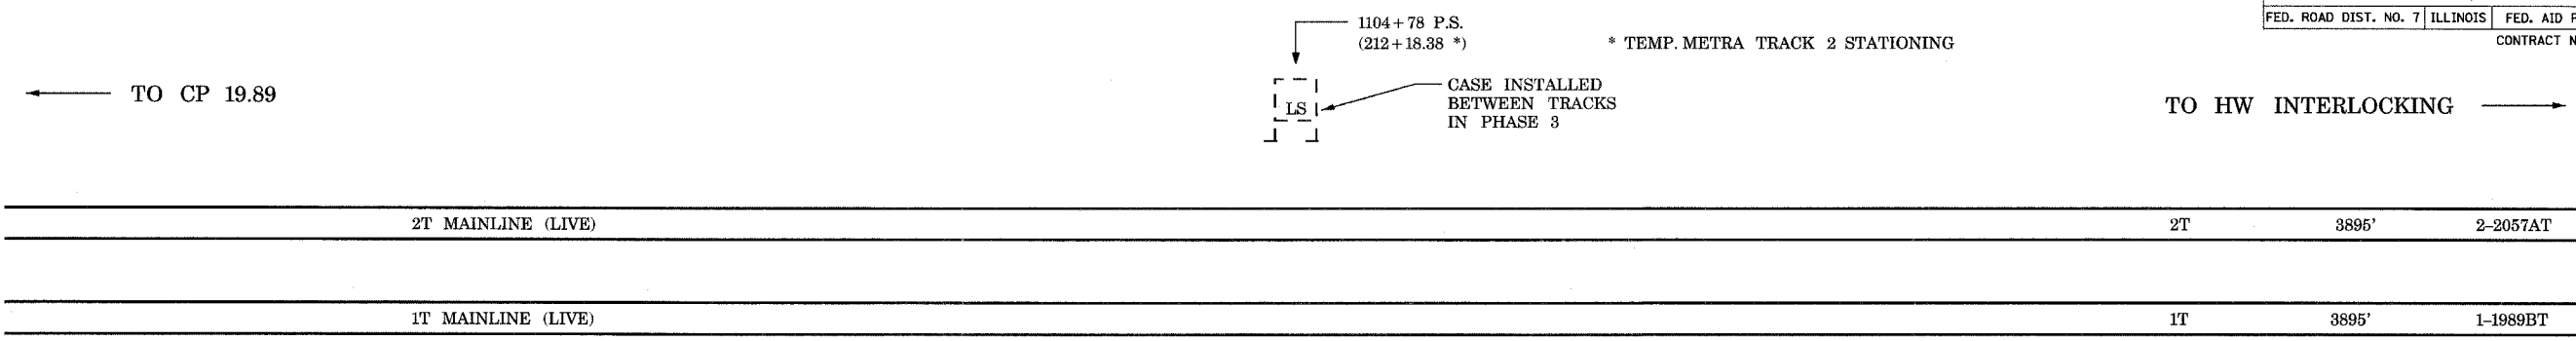

4/14/2008 11:43:54 AM  
 qt:\17049\signal work for metra\plans\12.ref.dgn

20.74

20.93

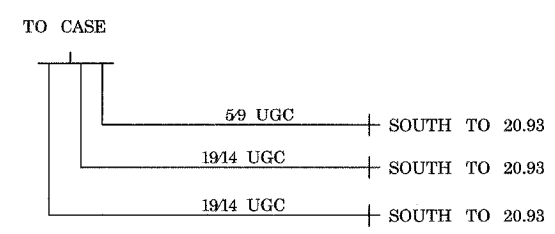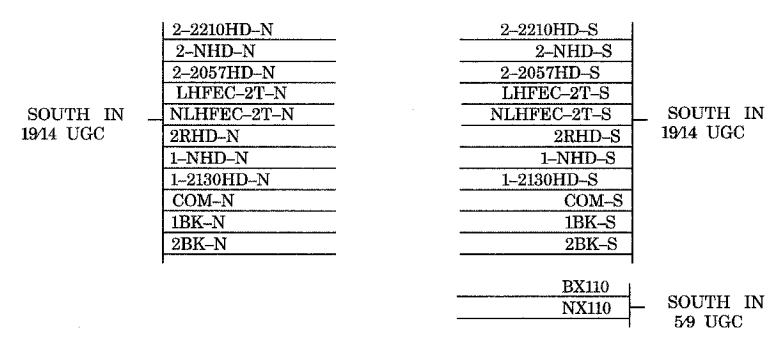

THIS SHEET  
 ALL NEW  
 CREW  
 05/01/08  
 PHASE 1

FOR REFERENCE ONLY  
 (NO CONTRACTOR WORK)

REVISIONS	
NAME	DATE

ILLINOIS DEPARTMENT OF TRANSPORTATION  
 US RTE 6 FROM I-294 TO IL RTE 1  
 METRA OVER 159TH STREET

METRA SIGNALS  
 PHASE 1 (PRESTAGE) CASE 20.91

SHT. SG-12 OF SG-36  
 DATE 4/11/2008

DRAWN BY AB  
 CHECKED BY MAD