
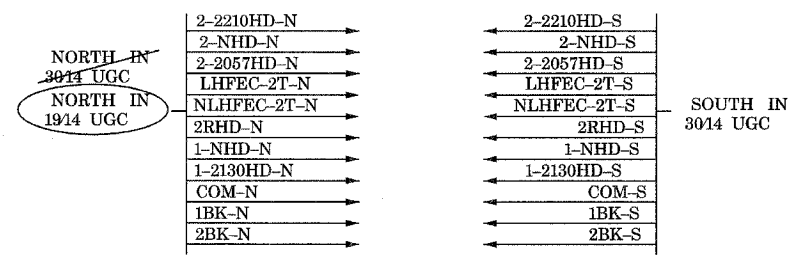
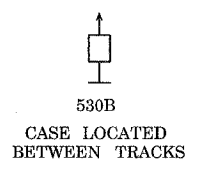


ROUTE NO.	SECTION	COUNTY	TOTAL SHEETS	SHEET NO.
F.A.P. 351	2008-001VB	COOK	579	281
STA.		TO STA.		
FED. ROAD DIST. NO. 7		ILLINOIS	FED. AID PROJECT	
CONTRACT NO. 60E10				

4/14/2008 11:43:55 AM

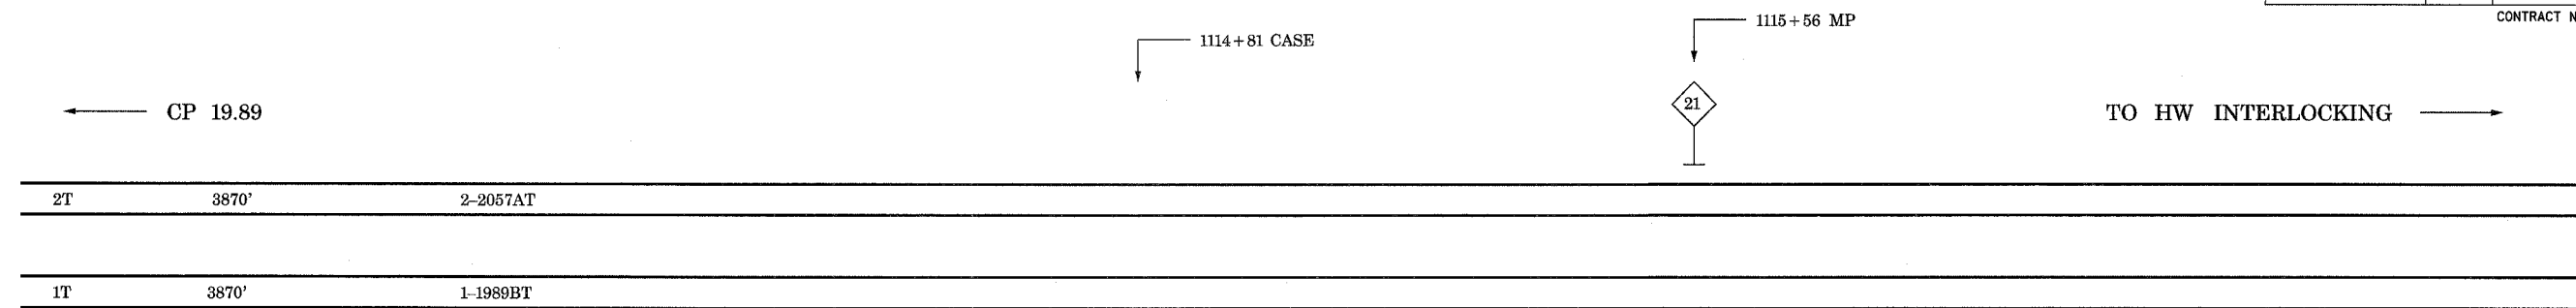


20.93

21.30

11/30/06 OK
 URS 04/08/08 OK
 YELLOW - IN
 RED - OUT

CREW
 05/01/08

PHASE 1

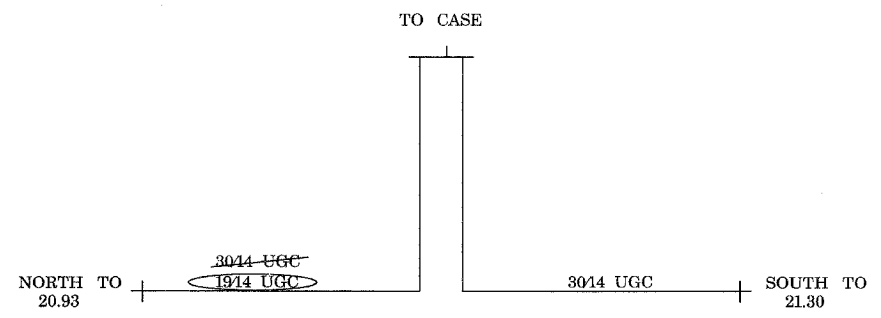

FOR REFERENCE ONLY
 (NO CONTRACTOR WORK)

REVISIONS	
NAME	DATE

ILLINOIS DEPARTMENT OF TRANSPORTATION
 US RTE 6 FROM I-294 TO IL RTE 1
 METRA OVER 159TH STREET

METRA SIGNALS
 PHASE 1 (PRESTAGE) CASE 20.99

SHT. 56-14 OF 56-36 DRAWN BY AB
 DATE 4/11/2008 CHECKED BY MAD

q:\17049\059\signal work for metra\plans\14_ref.dgn