

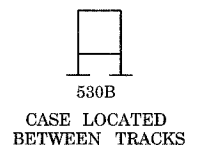


ROUTE NO.	SECTION	COUNTY	TOTAL SHEETS	SHEET NO.
F.A.P. 351	2008-001VB	COOK	579	282
STA.		TO STA.		
FED. ROAD DIST. NO. 7		ILLINOIS	FED. AID PROJECT	
CONTRACT NO. 60E10				

4/14/2008 11:43:56 AM

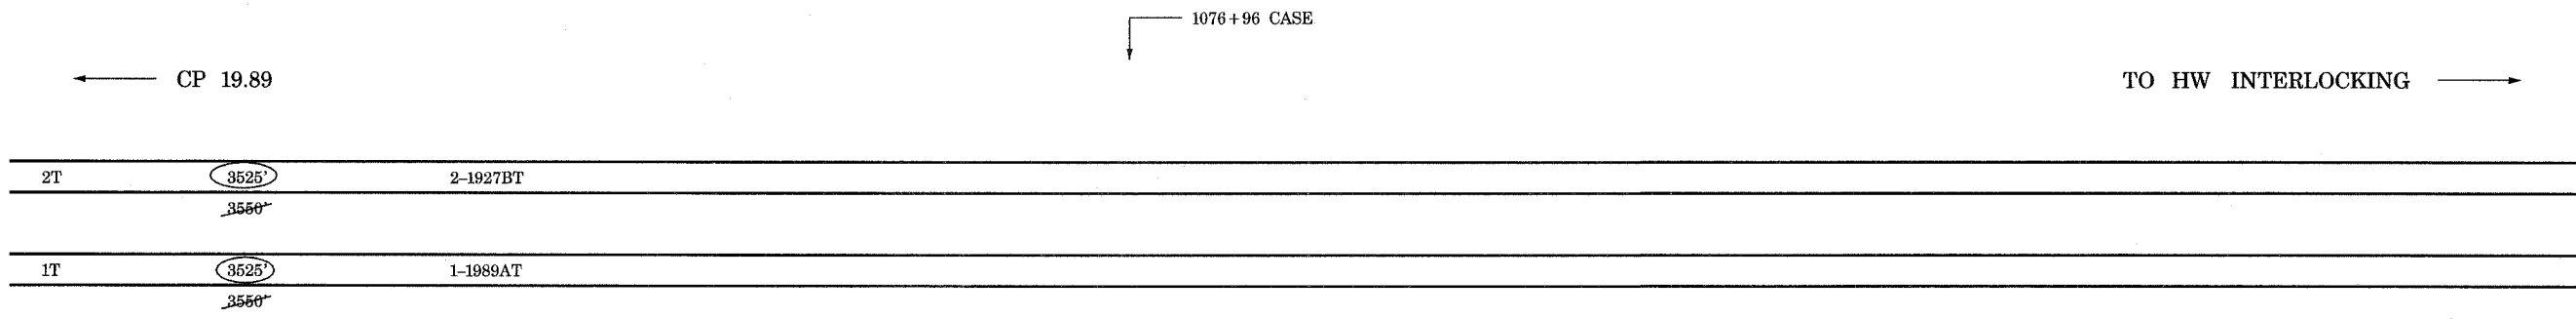

20.16

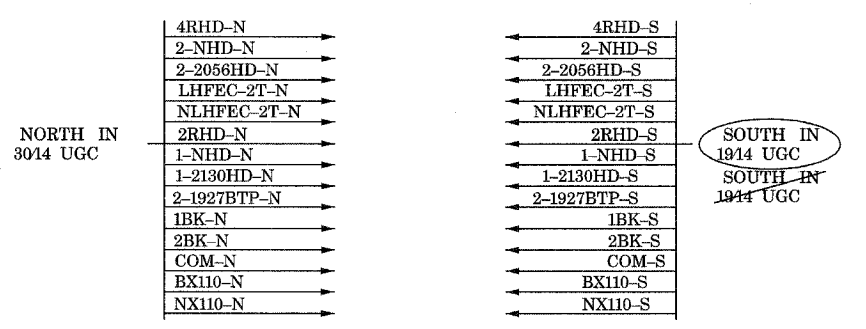


20.56

11/30/06 OK
URS 04/09/08 OK

YELLOW - IN
RED - OUT

CREW
03/01/09

PHASE 2

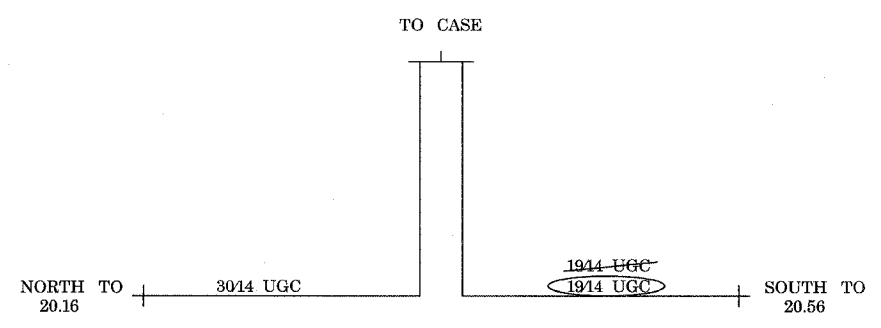

FOR REFERENCE ONLY
(METRA WORK USING
CONTRACTOR-SUPPLIED MATERIALS)

REVISIONS	
NAME	DATE

ILLINOIS DEPARTMENT OF TRANSPORTATION
US RTE 6 FROM I-294 TO IL RTE 1
METRA OVER 159TH STREET

METRA SIGNALS
PHASE 2 (SIG. RELOC.) CASE 20.40

SHT. SG-15 OF SG-36
DATE 4/11/2008

DRAWN BY AB
CHECKED BY MAD

q:\17049\069\signal work for metro\plans\15_ref.dgn