


4/14/2008 11:43:58 AM


ct:\17049.069\signal work for metra\plans\20_ref.dgn

ROUTE NO.	SECTION	COUNTY	TOTAL SHEETS	SHEET NO.
F.A.P. 351	2008-001VB	COOK	579	287
STA.		TO STA.		
FED. ROAD DIST. NO. 7		ILLINOIS	FED. AID PROJECT	
CONTRACT NO. 60E10				

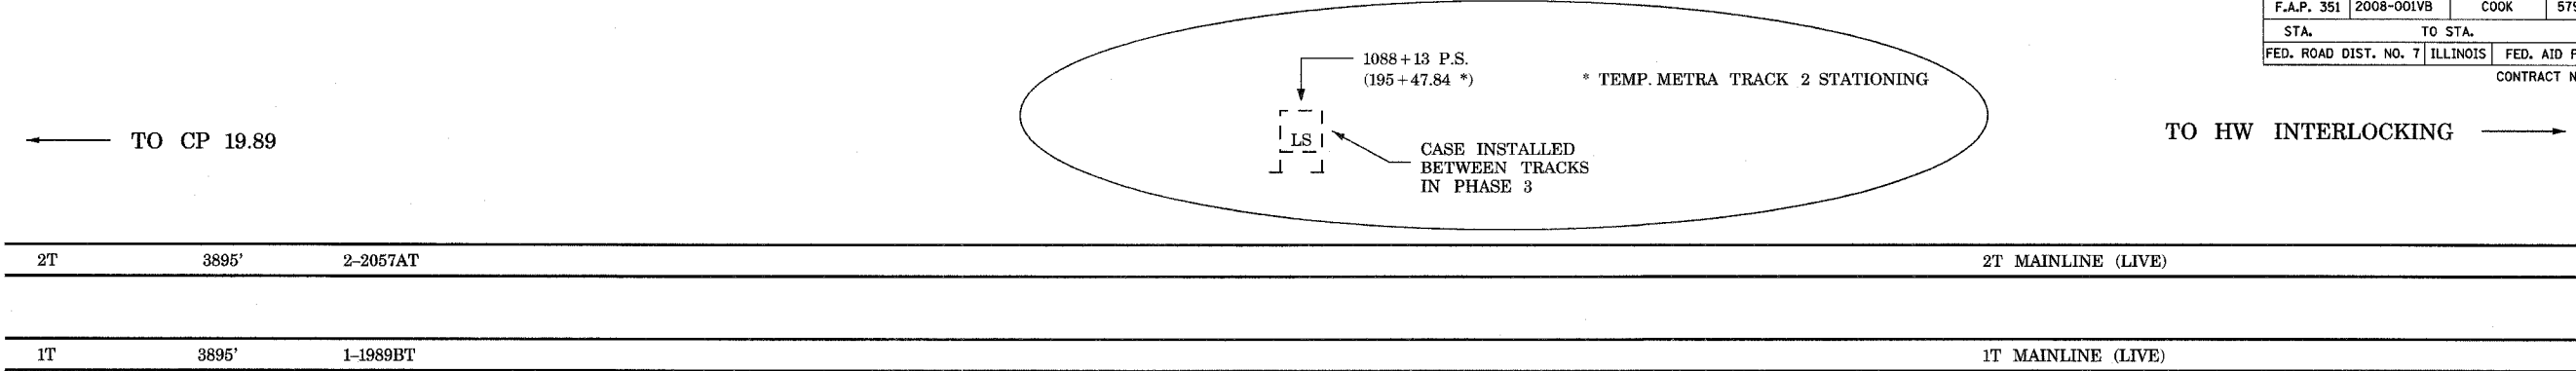

20.56

20.68

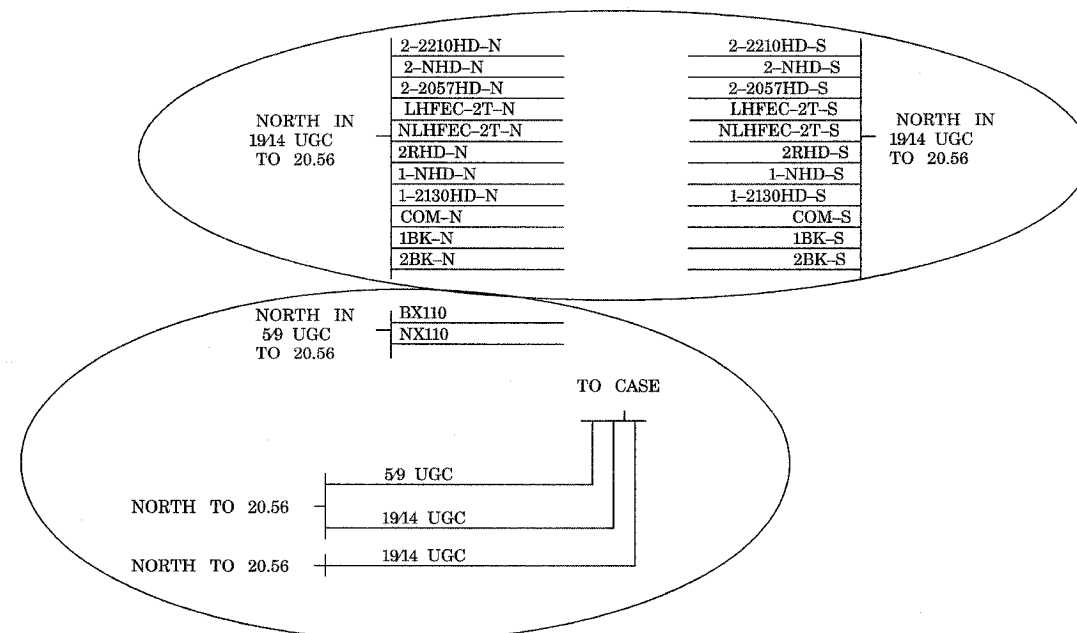

THIS SHEET ALL NEW

CREW 03/01/09

PHASE 2

FOR REFERENCE ONLY
(METRA WORK USING CONTRACTOR-SUPPLIED MATERIALS)

REVISIONS	
NAME	DATE

ILLINOIS DEPARTMENT OF TRANSPORTATION
US RTE 6 FROM I-294 TO IL RTE 1
METRA OVER 159TH STREET

METRA SIGNALS
PHASE 2 (SIG. RELOC.) CASE 20.59

SHT. SG-20 OF SG-36
DATE 4/11/2008

DRAWN BY AB
CHECKED BY MAD