
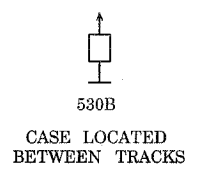





ROUTE NO.	SECTION	COUNTY	TOTAL SHEETS	SHEET NO.
F.A.P. 351	2008-001VB	COOK	579	293
STA.		TO STA.		
FED. ROAD DIST. NO. 7		ILLINOIS	FED. AID PROJECT	
CONTRACT NO. 60E10				

4/14/2008 11:44:01 AM

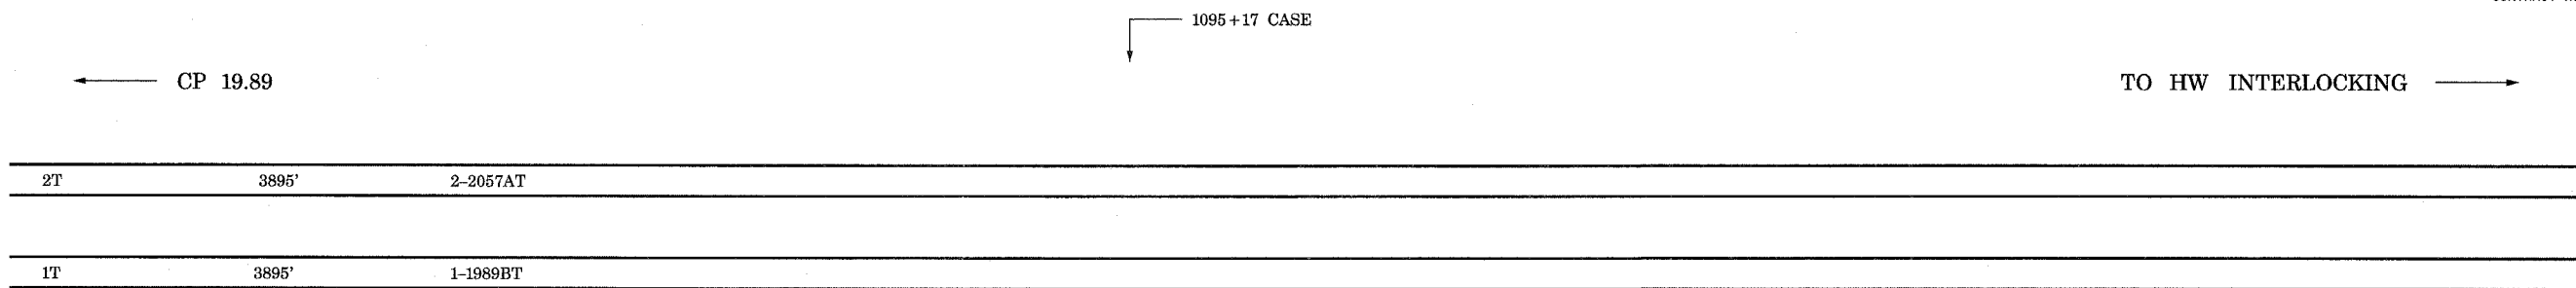

20.68

20.93

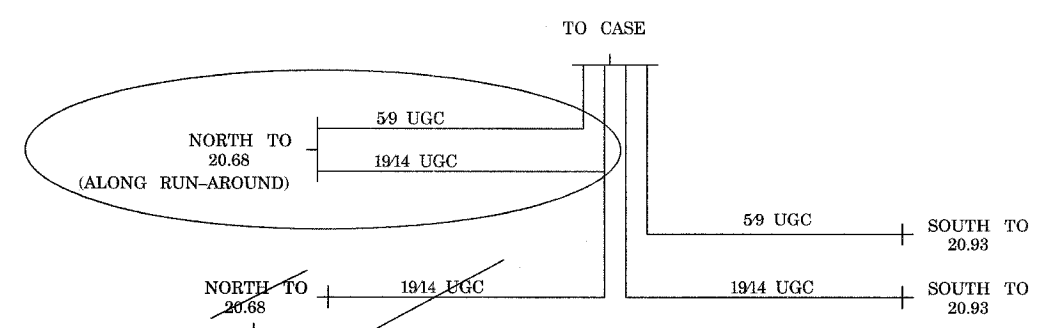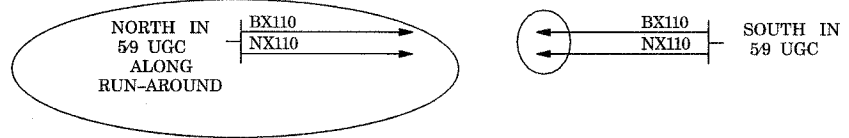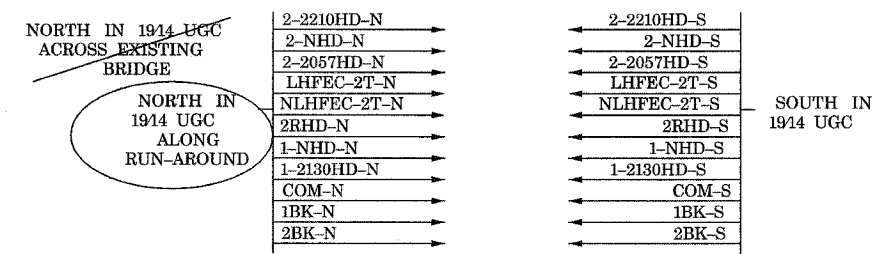

11/30/06 OK
 URS 04/10/08 OK
 YELLOW - IN
 RED - OUT

CREW
 07/15/09

PHASE 3

FOR REFERENCE ONLY
 (METRA WORK USING
 CONTRACTOR-SUPPLIED MATERIALS)

REVISIONS	
NAME	DATE

ILLINOIS DEPARTMENT OF TRANSPORTATION
 US RTE 6 FROM I-294 TO IL RTE 1
 METRA OVER 159TH STREET

METRA SIGNALS
 PHASE 3 (STAGE 1) CASE 20.74

SHT. 56-26 OF 56-36
 DATE 4/11/2008

DRAWN BY AB
 CHECKED BY MAD

qt:\17049\069\signal work for metra\plans\26_ref.dgn