
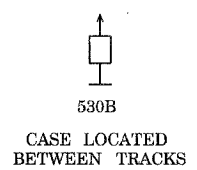



ROUTE NO.	SECTION	COUNTY	TOTAL SHEETS	SHEET NO
F.A.P. 351	2008-001VB	COOK	579	299
STA.	TO STA.		FED. AID PROJECT	
FED. ROAD DIST. NO. 7	ILLINOIS	CONTRACT NO. 60E10		

4/14/2008 11:44:04 AM

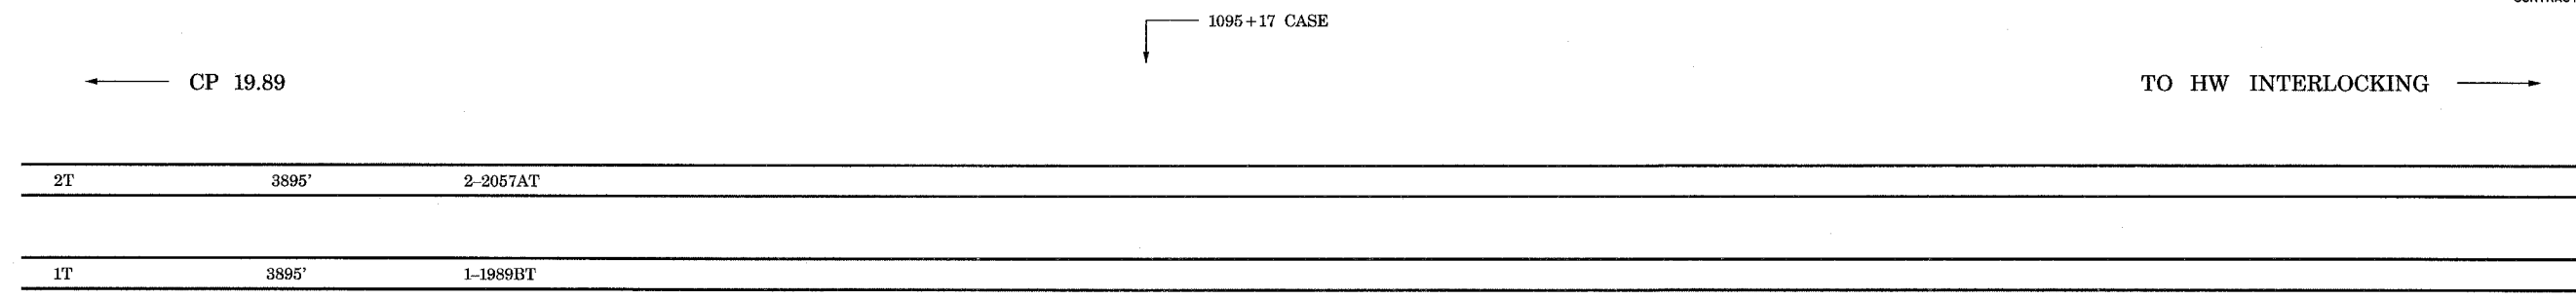

20.68

20.93

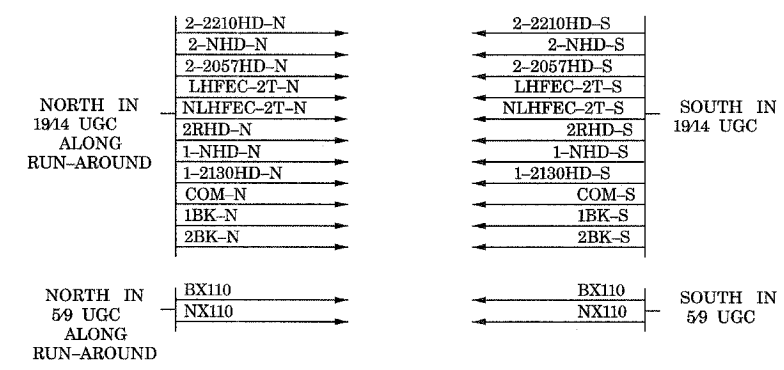


11/30/06 OK
URS 04/11/08 OK

YELLOW - IN
RED - OUT

CREW
03/01/10

PHASE 8

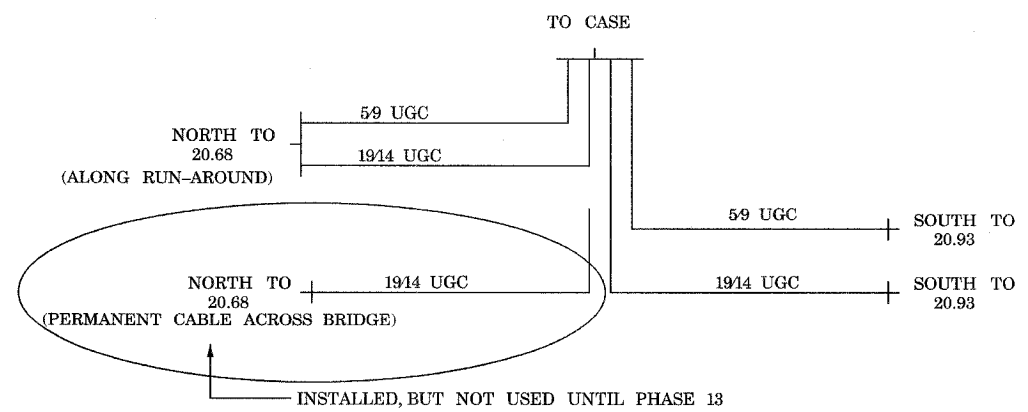

FOR REFERENCE ONLY
(METRA WORK USING CONTRACTOR-SUPPLIED MATERIALS)

REVISIONS	
NAME	DATE

ILLINOIS DEPARTMENT OF TRANSPORTATION
US RTE 6 FROM I-294 TO IL RTE 1
METRA OVER 159TH STREET

METRA SIGNALS
STAGE 8 (FINAL ROUTING) CASE 20.74

SHT. 56-32 OF 56-36
DATE 4/11/2008

DRAWN BY AB
CHECKED BY MAD

c:\17049\059\signal work for metra\plans\32_ref.dgn