
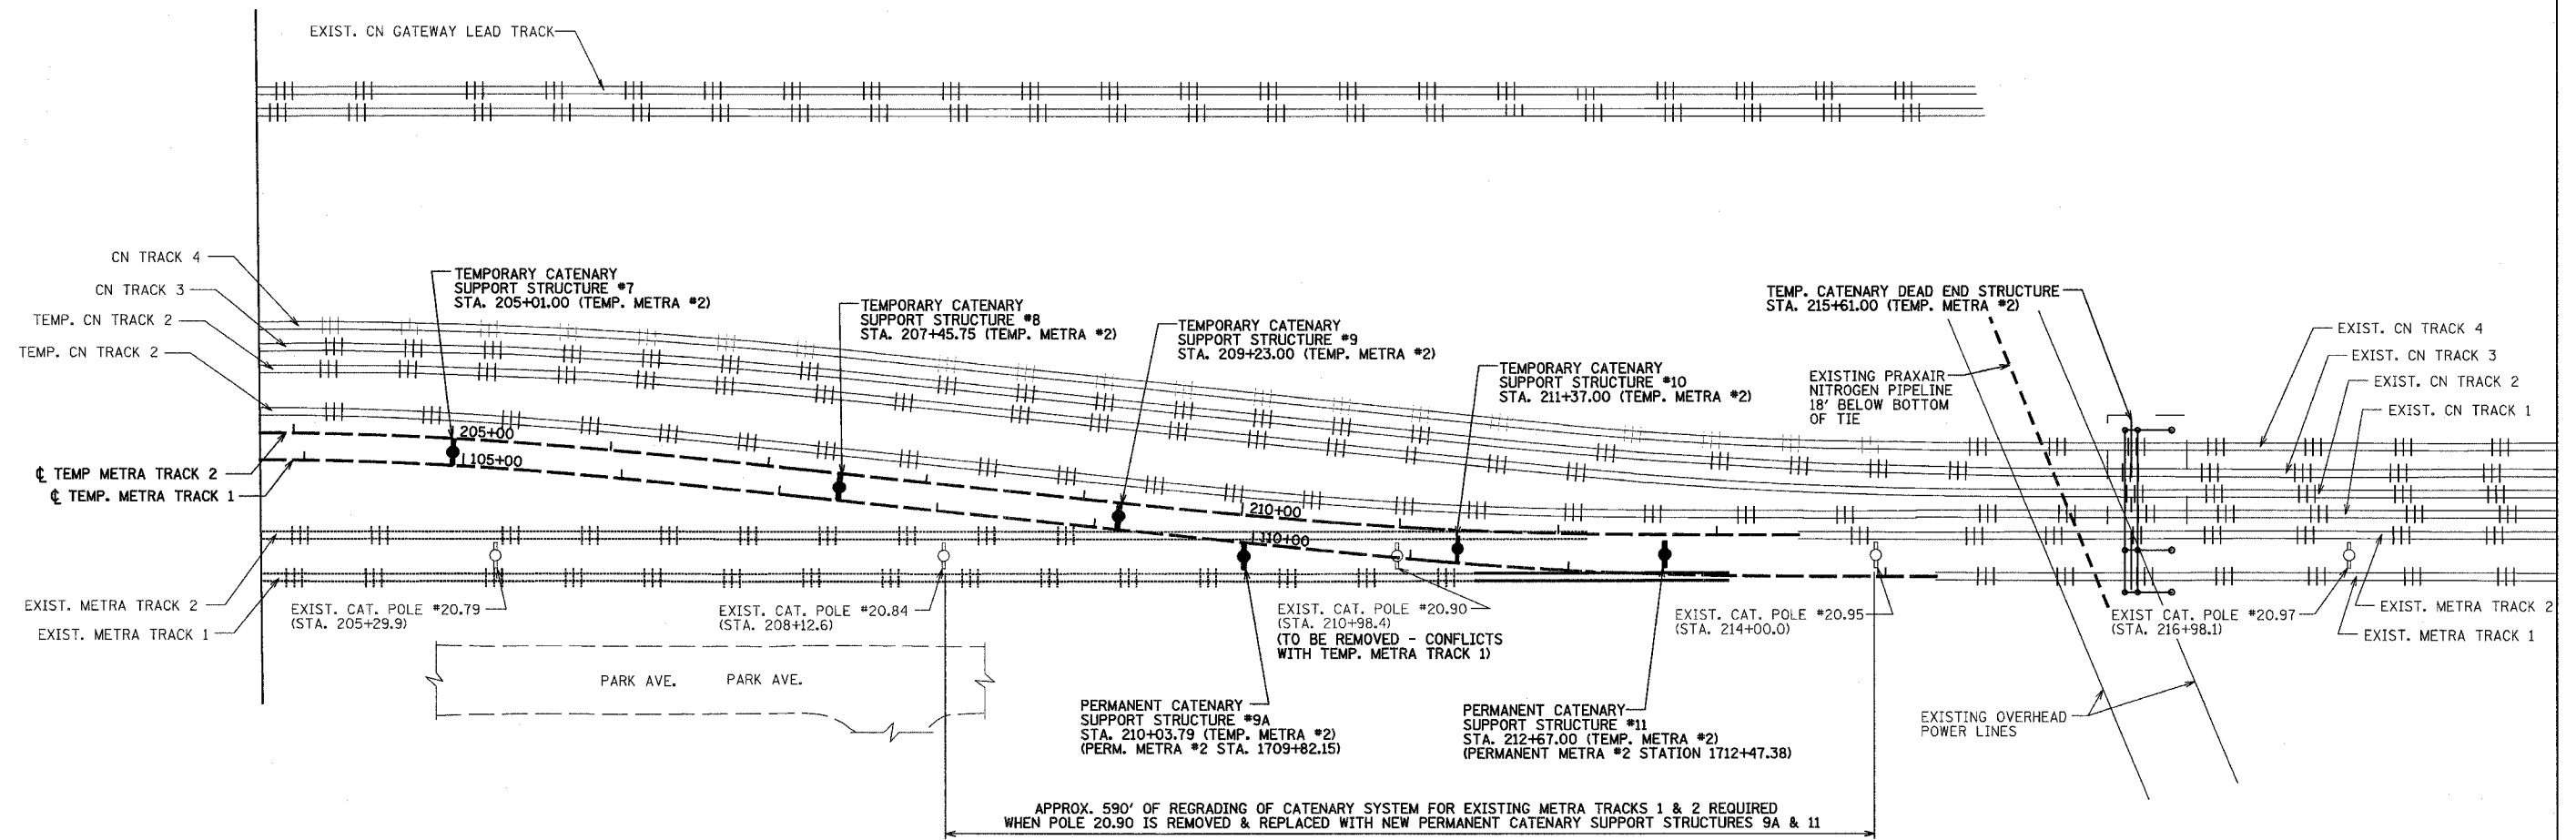


3/13/2008 2:39:15 PM

qt:\17049\059\catenary\plans-catstructures\02catenaryplan.dgn

ROUTE NO.	SECTION	COUNTY	TOTAL SHEETS	SHEET NO.
F.A.P. 351	2008-001VB	COOK	579	305
STA.	TO STA.			
FED. ROAD DIST. NO. 7	ILLINOIS	FED. AID PROJECT		
CONTRACT NO. 60E10				

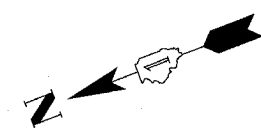

NOTE:  
REFER TO RELEVANT CATENARY STRUCTURE DRAWINGS FOR DIMENSIONS FROM CATENARY STRUCTURES TO CENTERLINE OF TRACKS.

REVISIONS	
NAME	DATE

ILLINOIS DEPARTMENT OF TRANSPORTATION  
US RTE 6 FROM I-294 TO IL RTE 1  
METRA OVER 159TH ST  
  
CATENARY STRUCTURES  
LAYOUT PLAN 2 OF 2

SHT. CS-02 OF CS-17  
DATE 2/21/2008  
DRAWN BY MAD  
CHECKED BY DEY