


3/13/2008 2:39:31 PM

q:\17049\069\catenary\plans-cathardware\pole 4 temp hardware.dgn

ROUTE NO.	SECTION	COUNTY	TOTAL SHEETS	SHEET NO.
F.A.P. 351	2008-001VB	COOK	579	331
STA.		TO STA.		
FED. ROAD DIST. NO. 7		ILLINOIS	FED. AID PROJECT	
CONTRACT NO. 60E10				

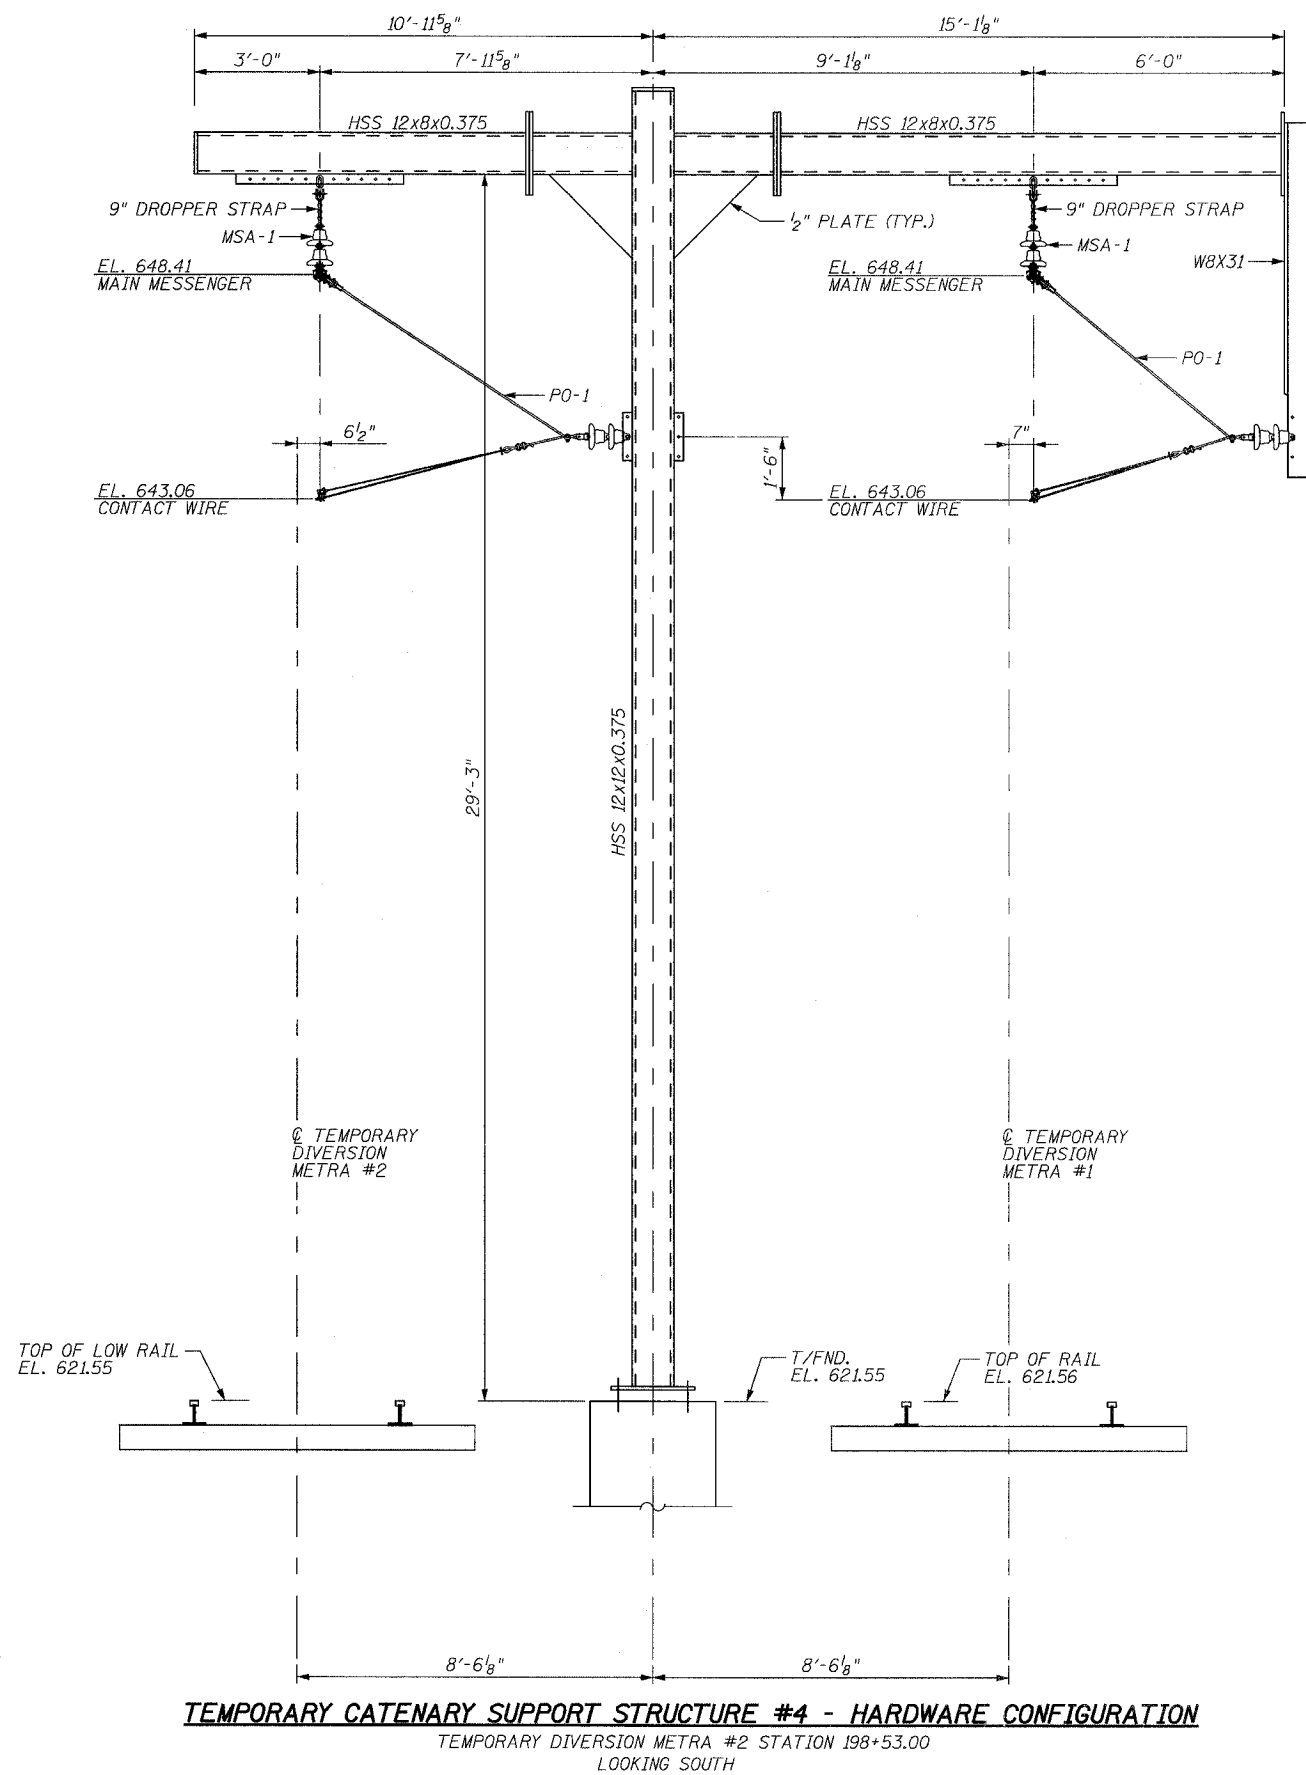

BILL OF MATERIAL

QTY.	UNIT	MARK	DESCRIPTION	REF. DWG.
2	EACH	MSA-1	MESSENGER SUPPORT ASSEMBLY	CH-05
2	EACH	PO-1	PULL-OFF ASSEMBLY	CH-04

TEMPORARY CATENARY SUPPORT STRUCTURE #4 - HARDWARE CONFIGURATION

TEMPORARY DIVERSION METRA #2 STATION 198+53.00
LOOKING SOUTH

REVISIONS	
NAME	DATE

ILLINOIS DEPARTMENT OF TRANSPORTATION
US RTE 6 FROM I-294 TO IL RTE 1
METRA OVER 159TH STREET

CATENARY HARDWARE
TEMP. CATENARY SUPP. STR. #4

SHT. CH-11 OF CH-20
DATE 2/21/2008
DRAWN BY PMV
CHECKED BY MAD