


STATE OF ILLINOIS  
DEPARTMENT OF TRANSPORTATION

ROUTE NO.	SECTION	COUNTY	TOTAL SHEETS	SHEET NO.
F.A.P. 351	2008-001VB	COOK	579	363
FED. ROAD DIST. NO. 7	ILLINOIS	FED. AID PROJECT-	CONTRACT NO. 60E10	

SHEET NO. 15  
37 SHEETS

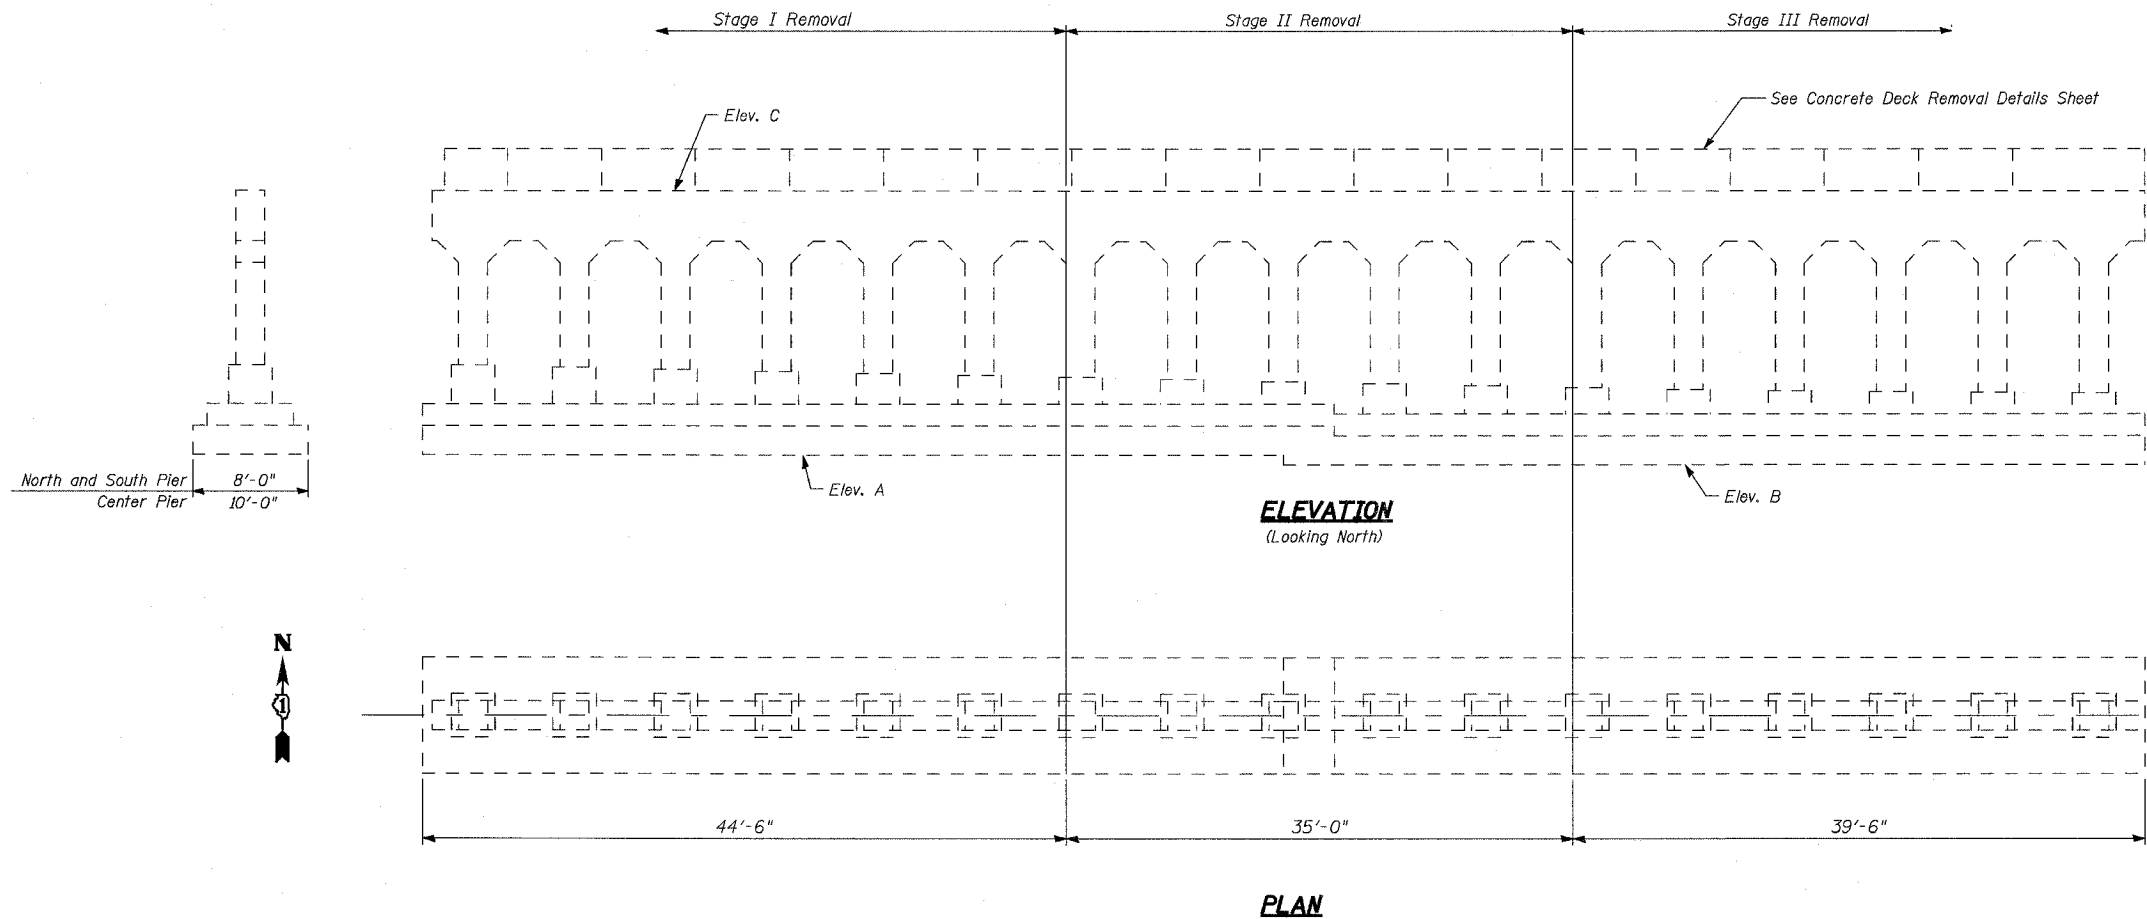

	N. Pier	C. Pier	S. Pier
Elev. A	596.92	597.67	596.92
Elev. B	595.92	597.00	595.92
Elev. C	615.92	615.92	615.92

**NOTES:**

1. Dimensions shown based on original plans. Field verify all dimensions and elevations. Contractor shall verify the limits of removal for each Stage before removal is begun & report findings to Engineer.

3/13/2008 9:15:29 AM  
c:\17049\069\structures\2755\_w\_rr\final\_design\_dwg\15\_pier\_removal.dwg

DESIGNED	DRS
CHECKED	JJG
DRAWN	SOI
CHECKED	JJG

**URS**  
100 South Wacker Drive,  
Suite 500  
Chicago, IL 60606  
(312) 939-1000

REVISIONS	
NAME	DATE

ILLINOIS DEPARTMENT OF TRANSPORTATION  
US RTE 6 FROM I-294 TO IL RTE 1  
**PIER REMOVAL DETAILS**

METRA & CN BRIDGE 20.6  
OVER U.S. RTE. 6 (159TH STREET)  
STATION 91+24.94      STRUCTURE NO. 016-2755  
SCALE:      DATE: 2/21/2008