

STATE OF ILLINOIS  
DEPARTMENT OF TRANSPORTATION



ROUTE NO.	SECTION	COUNTY	TOTAL SHEETS	SHEET NO.
F.A.P. 351	2008-001VB	COOK	579	510
FED. ROAD DIST. NO. 7	ILLINOIS	FED. AID PROJECT-		

SHEET NO. 8  
24 SHEETS

CONTRACT NO. 60E10

For Continuation,  
See Wall "E", Sheet 10  
Sta. 96+12.72  
End of Wall "D"

For Continuation,  
See Wall "C", Sheet 6  
Sta. 95+11.63  
Start of Wall "D"

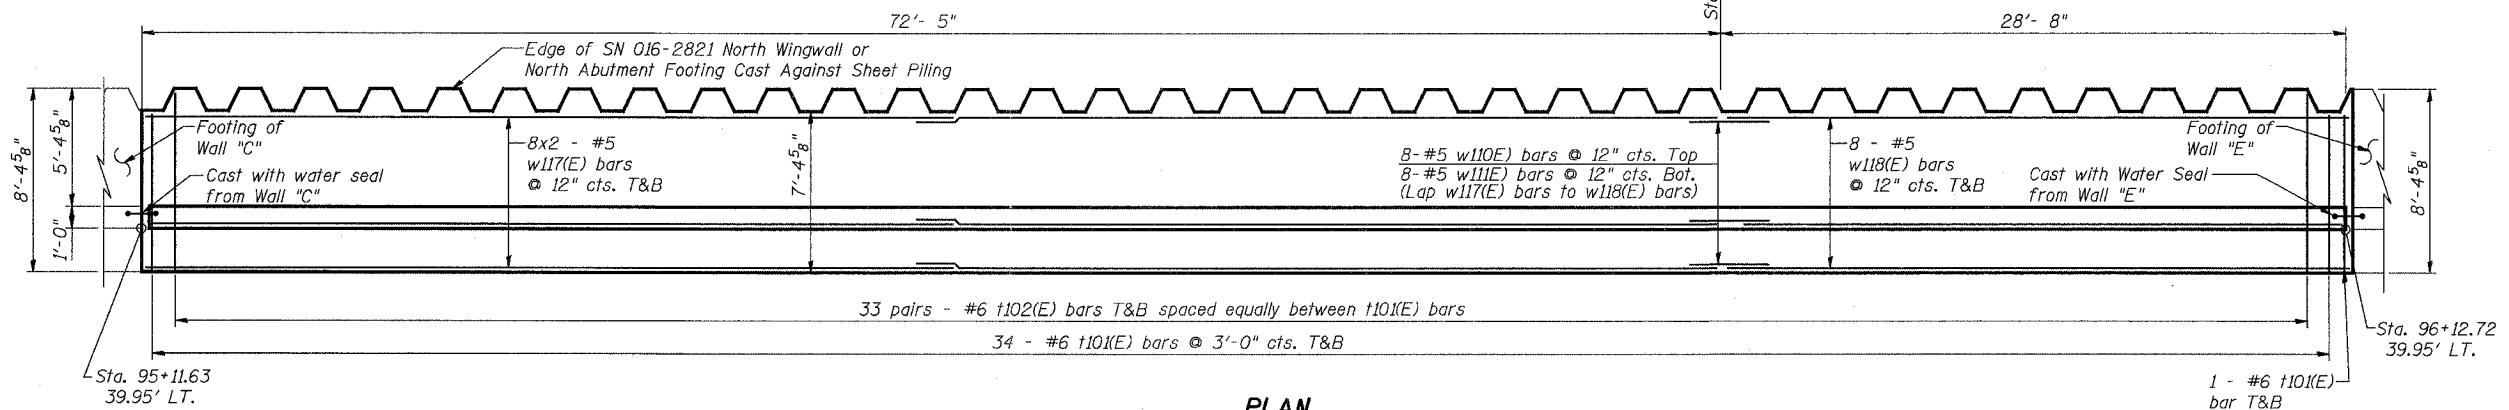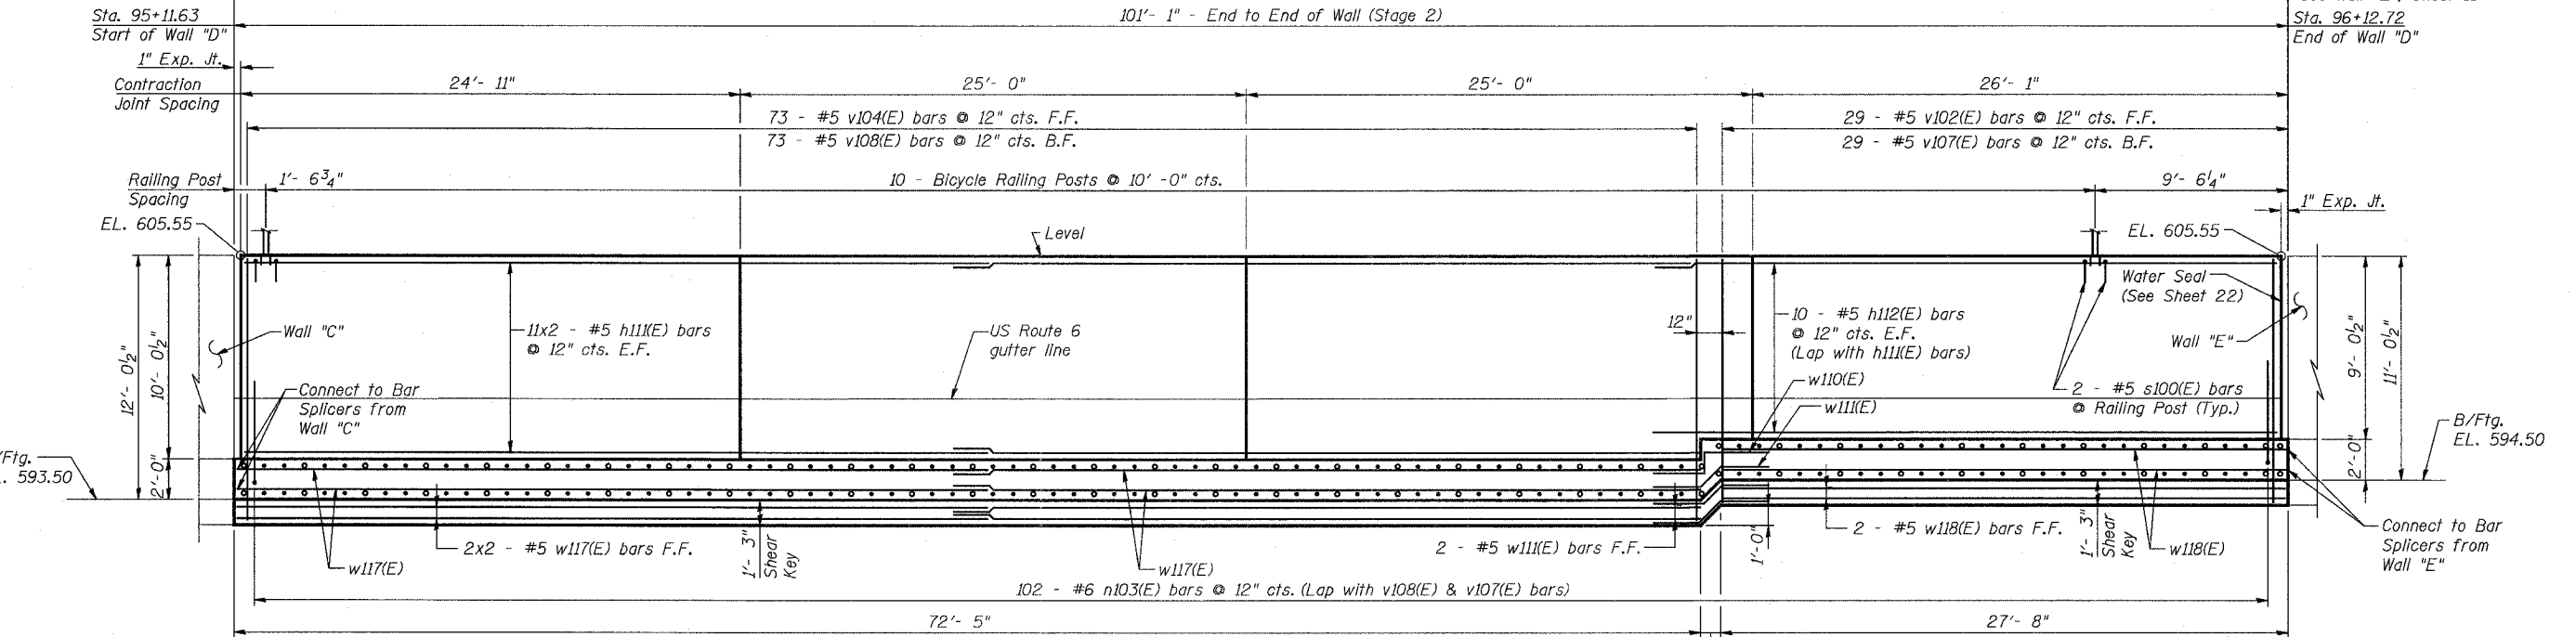

Legend:  
F.F. = Front Face  
B.F. = Back Face  
E.F. = Each Face  
T&B = Top & Bottom

Notes:

1. Minimum Bar Laps are as follows:  
#5 = 2'- 2"  
#6 = 2'- 7"
2. Work this sheet with Sheet 9.
3. For Cross-sections, Bar bend diagrams, Bar Bill & Bill of Materials, see Sheet 9.
4. For details of Bicycle Railing, see Sheet 23.

REVISIONS	
NAME	DATE

ILLINOIS DEPARTMENT OF TRANSPORTATION  
US RTE 6 FROM I-294 TO IL RTE 1  
**RETAINING WALL "D"**  
**STA. 95+11.63 TO 96+12.72**  
S. 6 MAINLINE RETAINING WALLS  
ALONG 159TH STREET

SCALE:      DATE: 2/21/2008

**URS**  
100 South Wacker Drive,  
Suite 500  
Chicago, IL 60606  
(312) 939-1000

3/13/2008 5:50:04 PM g:\17049\609\structures\retaining walls\main contract\walls under bridges along us 6\08\_095-96.dwg

DESIGNED	MAD
CHECKED	JPB
DRAWN	MDS
CHECKED	DEY