
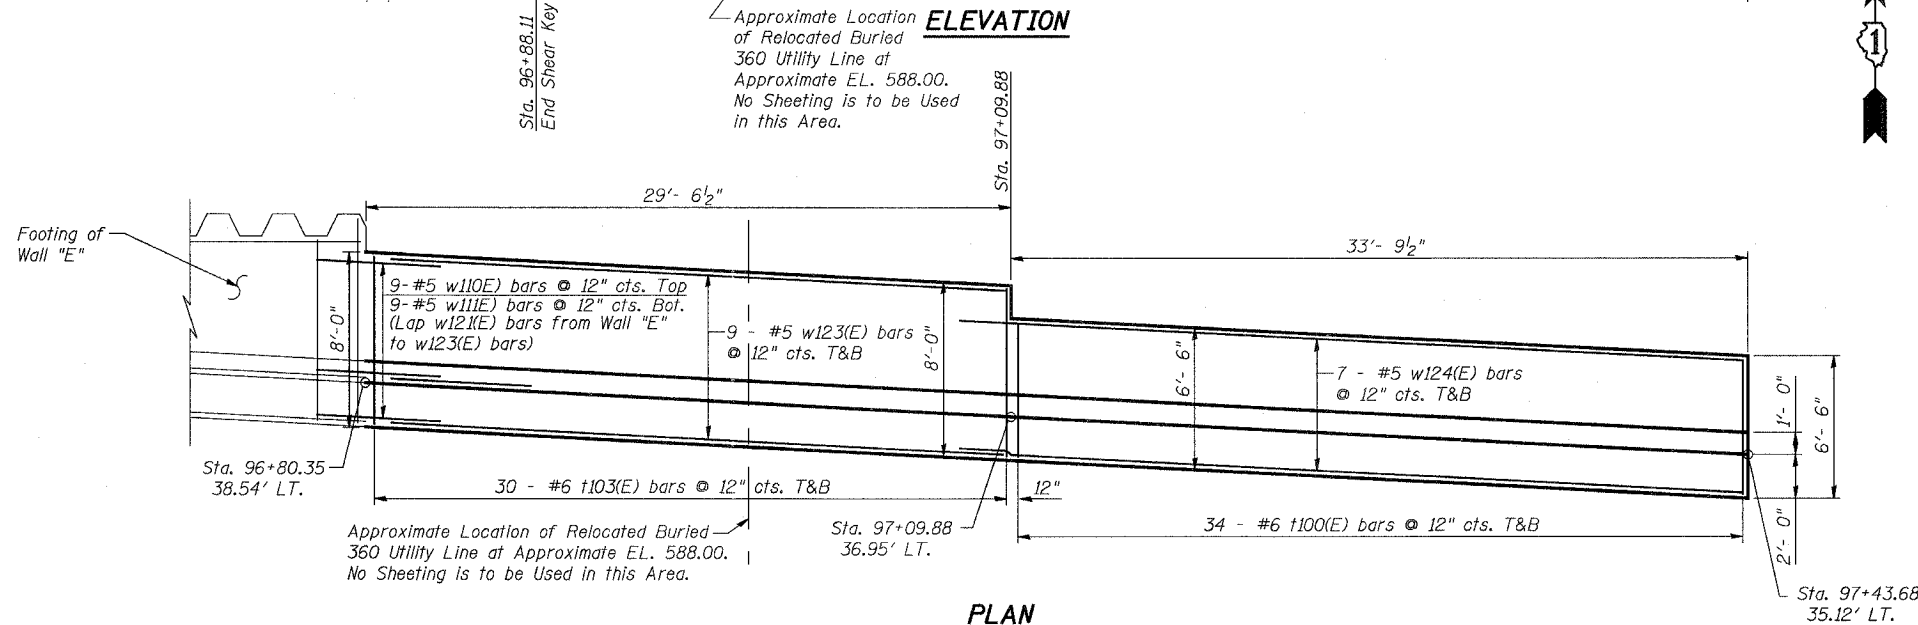


STATE OF ILLINOIS
DEPARTMENT OF TRANSPORTATION

ROUTE NO.	SECTION	COUNTY	TOTAL SHEETS	SHEET NO.
F.A.P. 351	2008-001VB	COOK	579	514
FED. ROAD DIST. NO. 7		ILLINOIS	FED. AID PROJECT-	

SHEET NO. 12
24 SHEETS

CONTRACT NO. 60E10

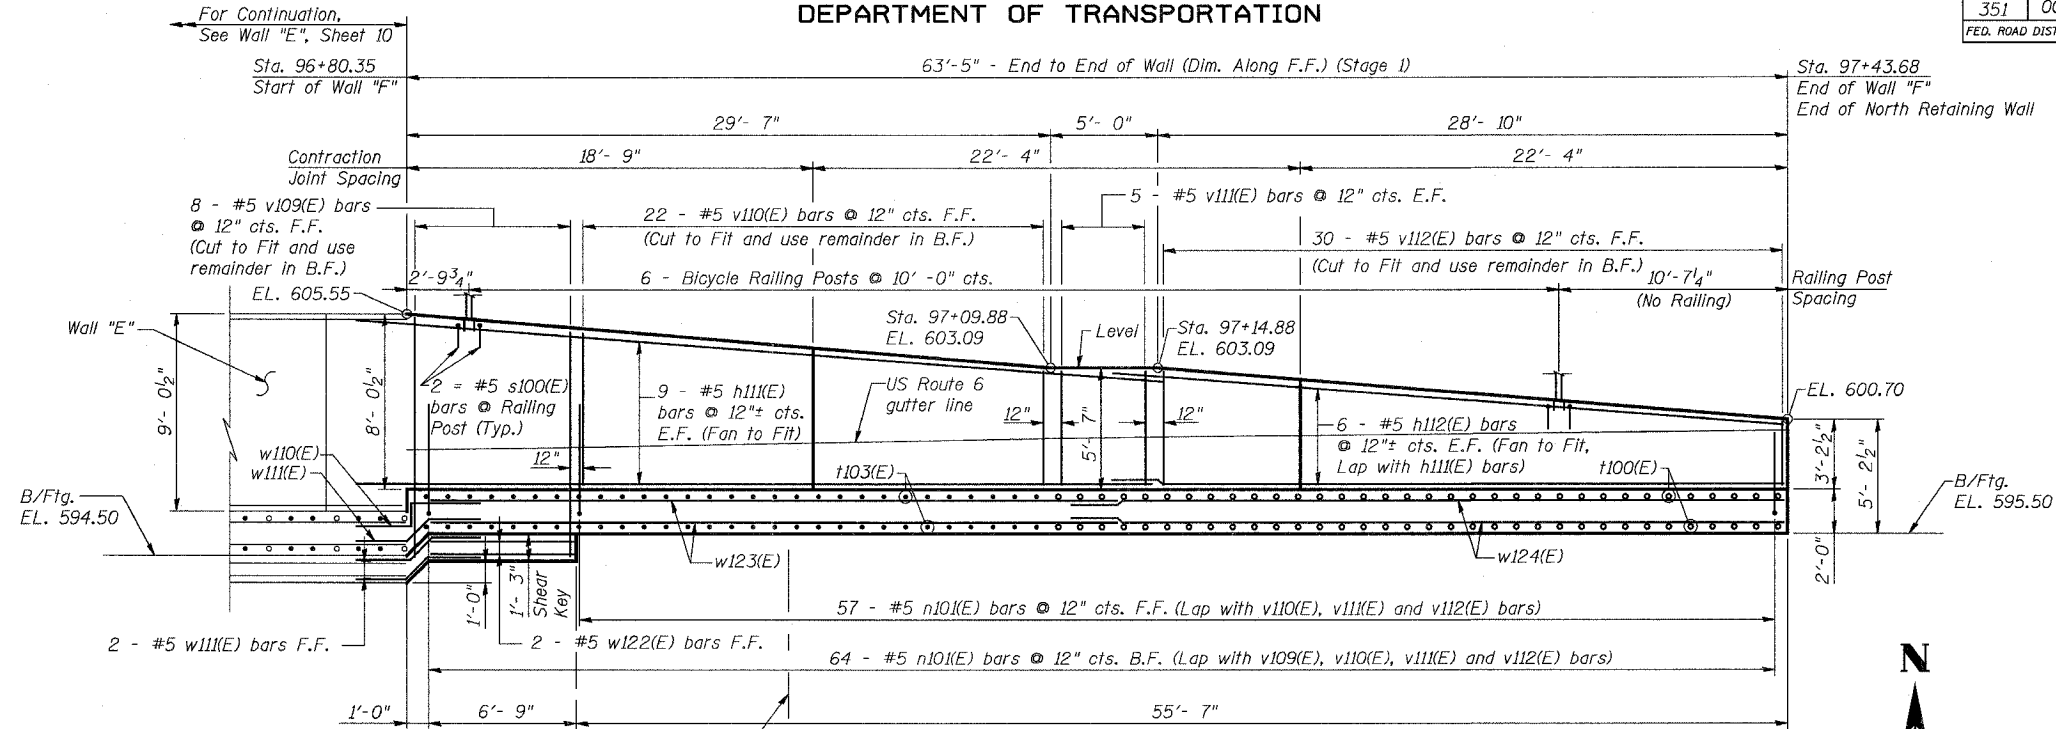

PLAN

(Showing footing & shear key reinforcement)
(Wall reinforcement has been omitted for clarity)

Notes:

Legend:
F.F. = Front Face
B.F. = Back Face
E.F. = Each Face
T&B = Top & Bottom

- Minimum Bar Laps are as follows:
#5 = 2'-2"
#6 = 2'-7"
- Work this sheet with Sheet 13.
- For Cross-sections, Bar bend diagrams, Bar Bill & Bill of Materials, see Sheet 13.
- For details of Bicycle Railing, see Sheet 23.

REVISIONS	
NAME	DATE

ILLINOIS DEPARTMENT OF TRANSPORTATION
US RTE 6 FROM I-294 TO IL RTE 1
RETAINING WALL "F"
STA. 96+80.35 TO 97+43.68
U.S. 6 MAINLINE RETAINING WALLS
ALONG 159TH STREET

SCALE: DATE: 2/21/2008

URS
100 South Wacker Drive,
Suite 500
Chicago, IL 60606
(312) 939-1000

3/13/2008 5:50:06 PM

C:\17049\669\structures\retaining walls\main contract\walls under bridges along us 6\12_r96-97_f_e.dwg

DESIGNED	MAD
CHECKED	JPB
DRAWN	MDS
CHECKED	DEY