


F.A.P. RTE.	SECTION	COUNTY	TOTAL SHEETS	SHEET NO.
351	2008-001VB	COOK	579	547
STA.		TO STA.		
FED. ROAD DIST. NO.		ILLINOIS	FED. AID PROJECT	CONTRACT NO. 60E10

FINAL SURVEYED SURVEY NOTE BOOK NO. AREAS CHECKED

ORIGINAL SURVEYED SURVEY NOTE BOOK NO. AREAS CHECKED

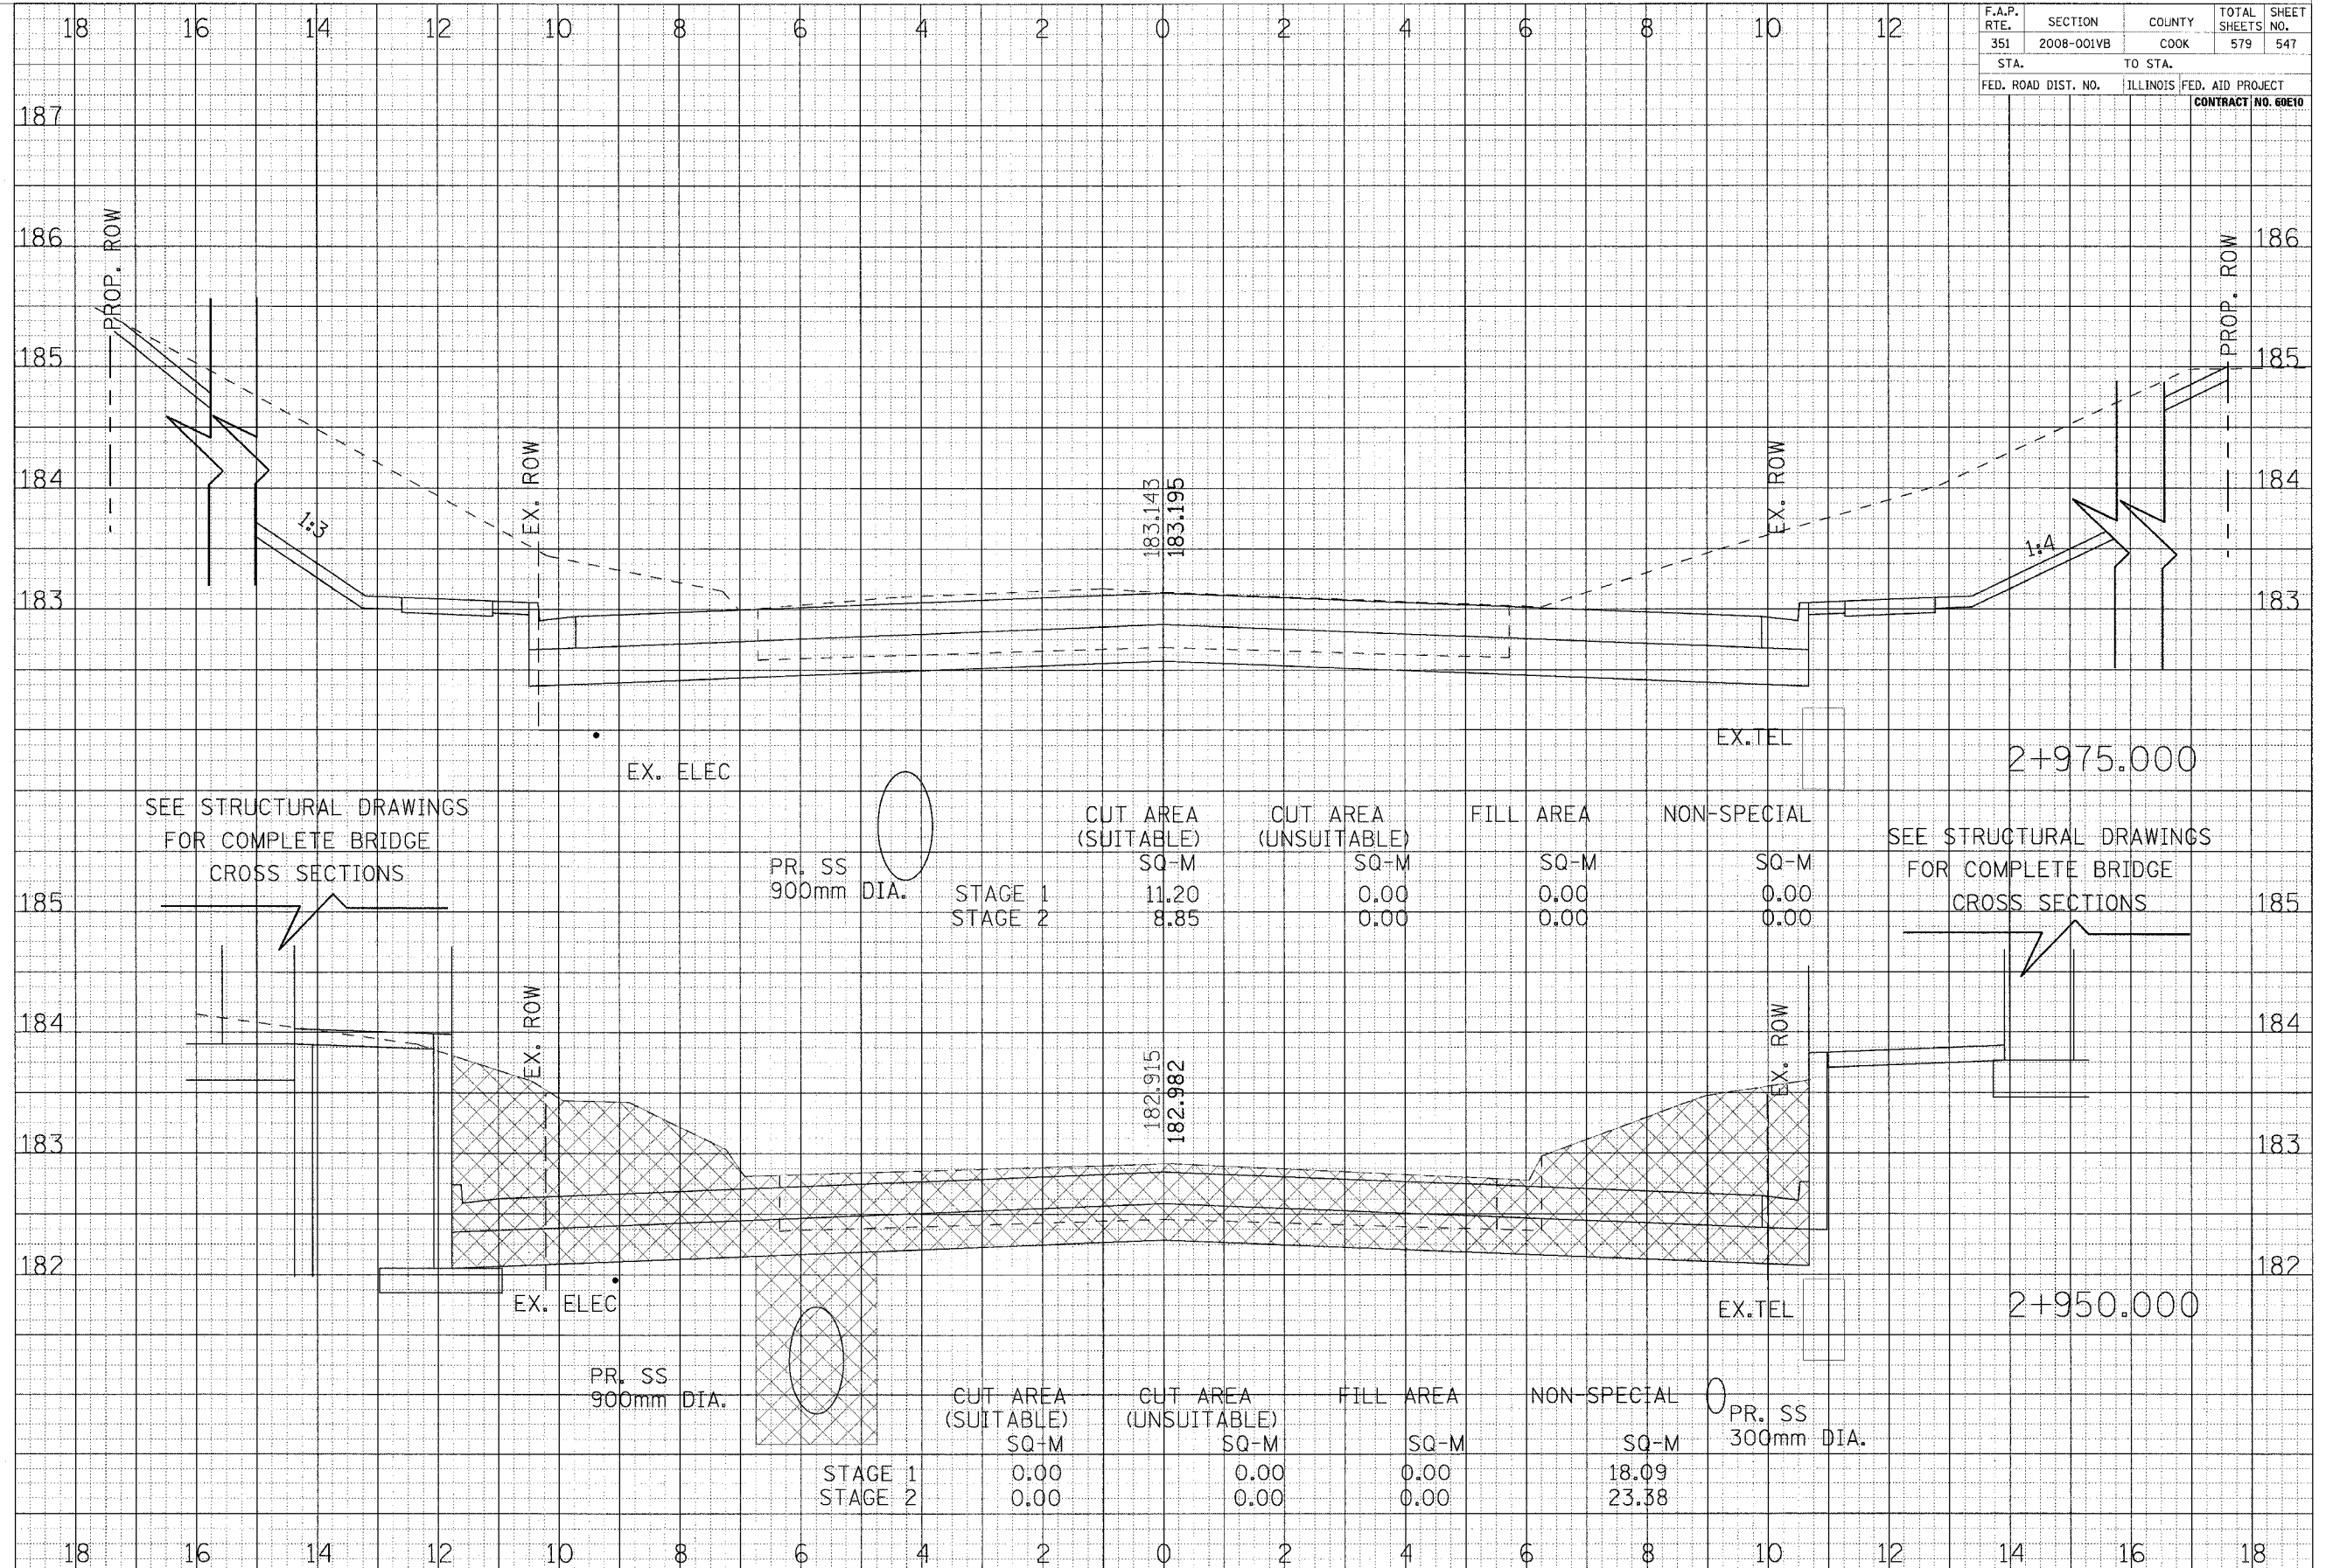

SEE STRUCTURAL DRAWINGS FOR COMPLETE BRIDGE CROSS SECTIONS

SEE STRUCTURAL DRAWINGS FOR COMPLETE BRIDGE CROSS SECTIONS

PR. SS 900mm DIA.

CUT AREA (SUITABLE) SQ-M	CUT AREA (UNSUITABLE) SQ-M	FILL AREA SQ-M	NON-SPECIAL SQ-M
STAGE 1 11.20	0.00	0.00	0.00
STAGE 2 8.85	0.00	0.00	0.00

PR. SS 900mm DIA.

CUT AREA (SUITABLE) SQ-M

CUT AREA (UNSUITABLE) SQ-M

FILL AREA SQ-M

NON-SPECIAL SQ-M

PR. SS 300mm DIA.

STAGE 1 0.00	0.00	0.00	18.09
STAGE 2 0.00	0.00	0.00	23.38