


FINAL SURVEY  
 SURVEYED BY: \_\_\_\_\_ DATE: \_\_\_\_\_  
 NOTE BOOK NO. \_\_\_\_\_  
 TEMPLATE AREAS CHECKED \_\_\_\_\_  
 NO. \_\_\_\_\_

ORIGINAL SURVEY  
 SURVEYED BY: \_\_\_\_\_ DATE: \_\_\_\_\_  
 NOTE BOOK NO. \_\_\_\_\_  
 TEMPLATE AREAS CHECKED \_\_\_\_\_  
 NO. \_\_\_\_\_

F.A.P. RTE. 351	SECTION 2008-001VB	COUNTY COOK	TOTAL SHEETS 579	SHEET NO. 551
STA. FED. ROAD DIST. NO.		TO STA. ILLINOIS FED. AID PROJECT CONTRACT NO. 60E10		

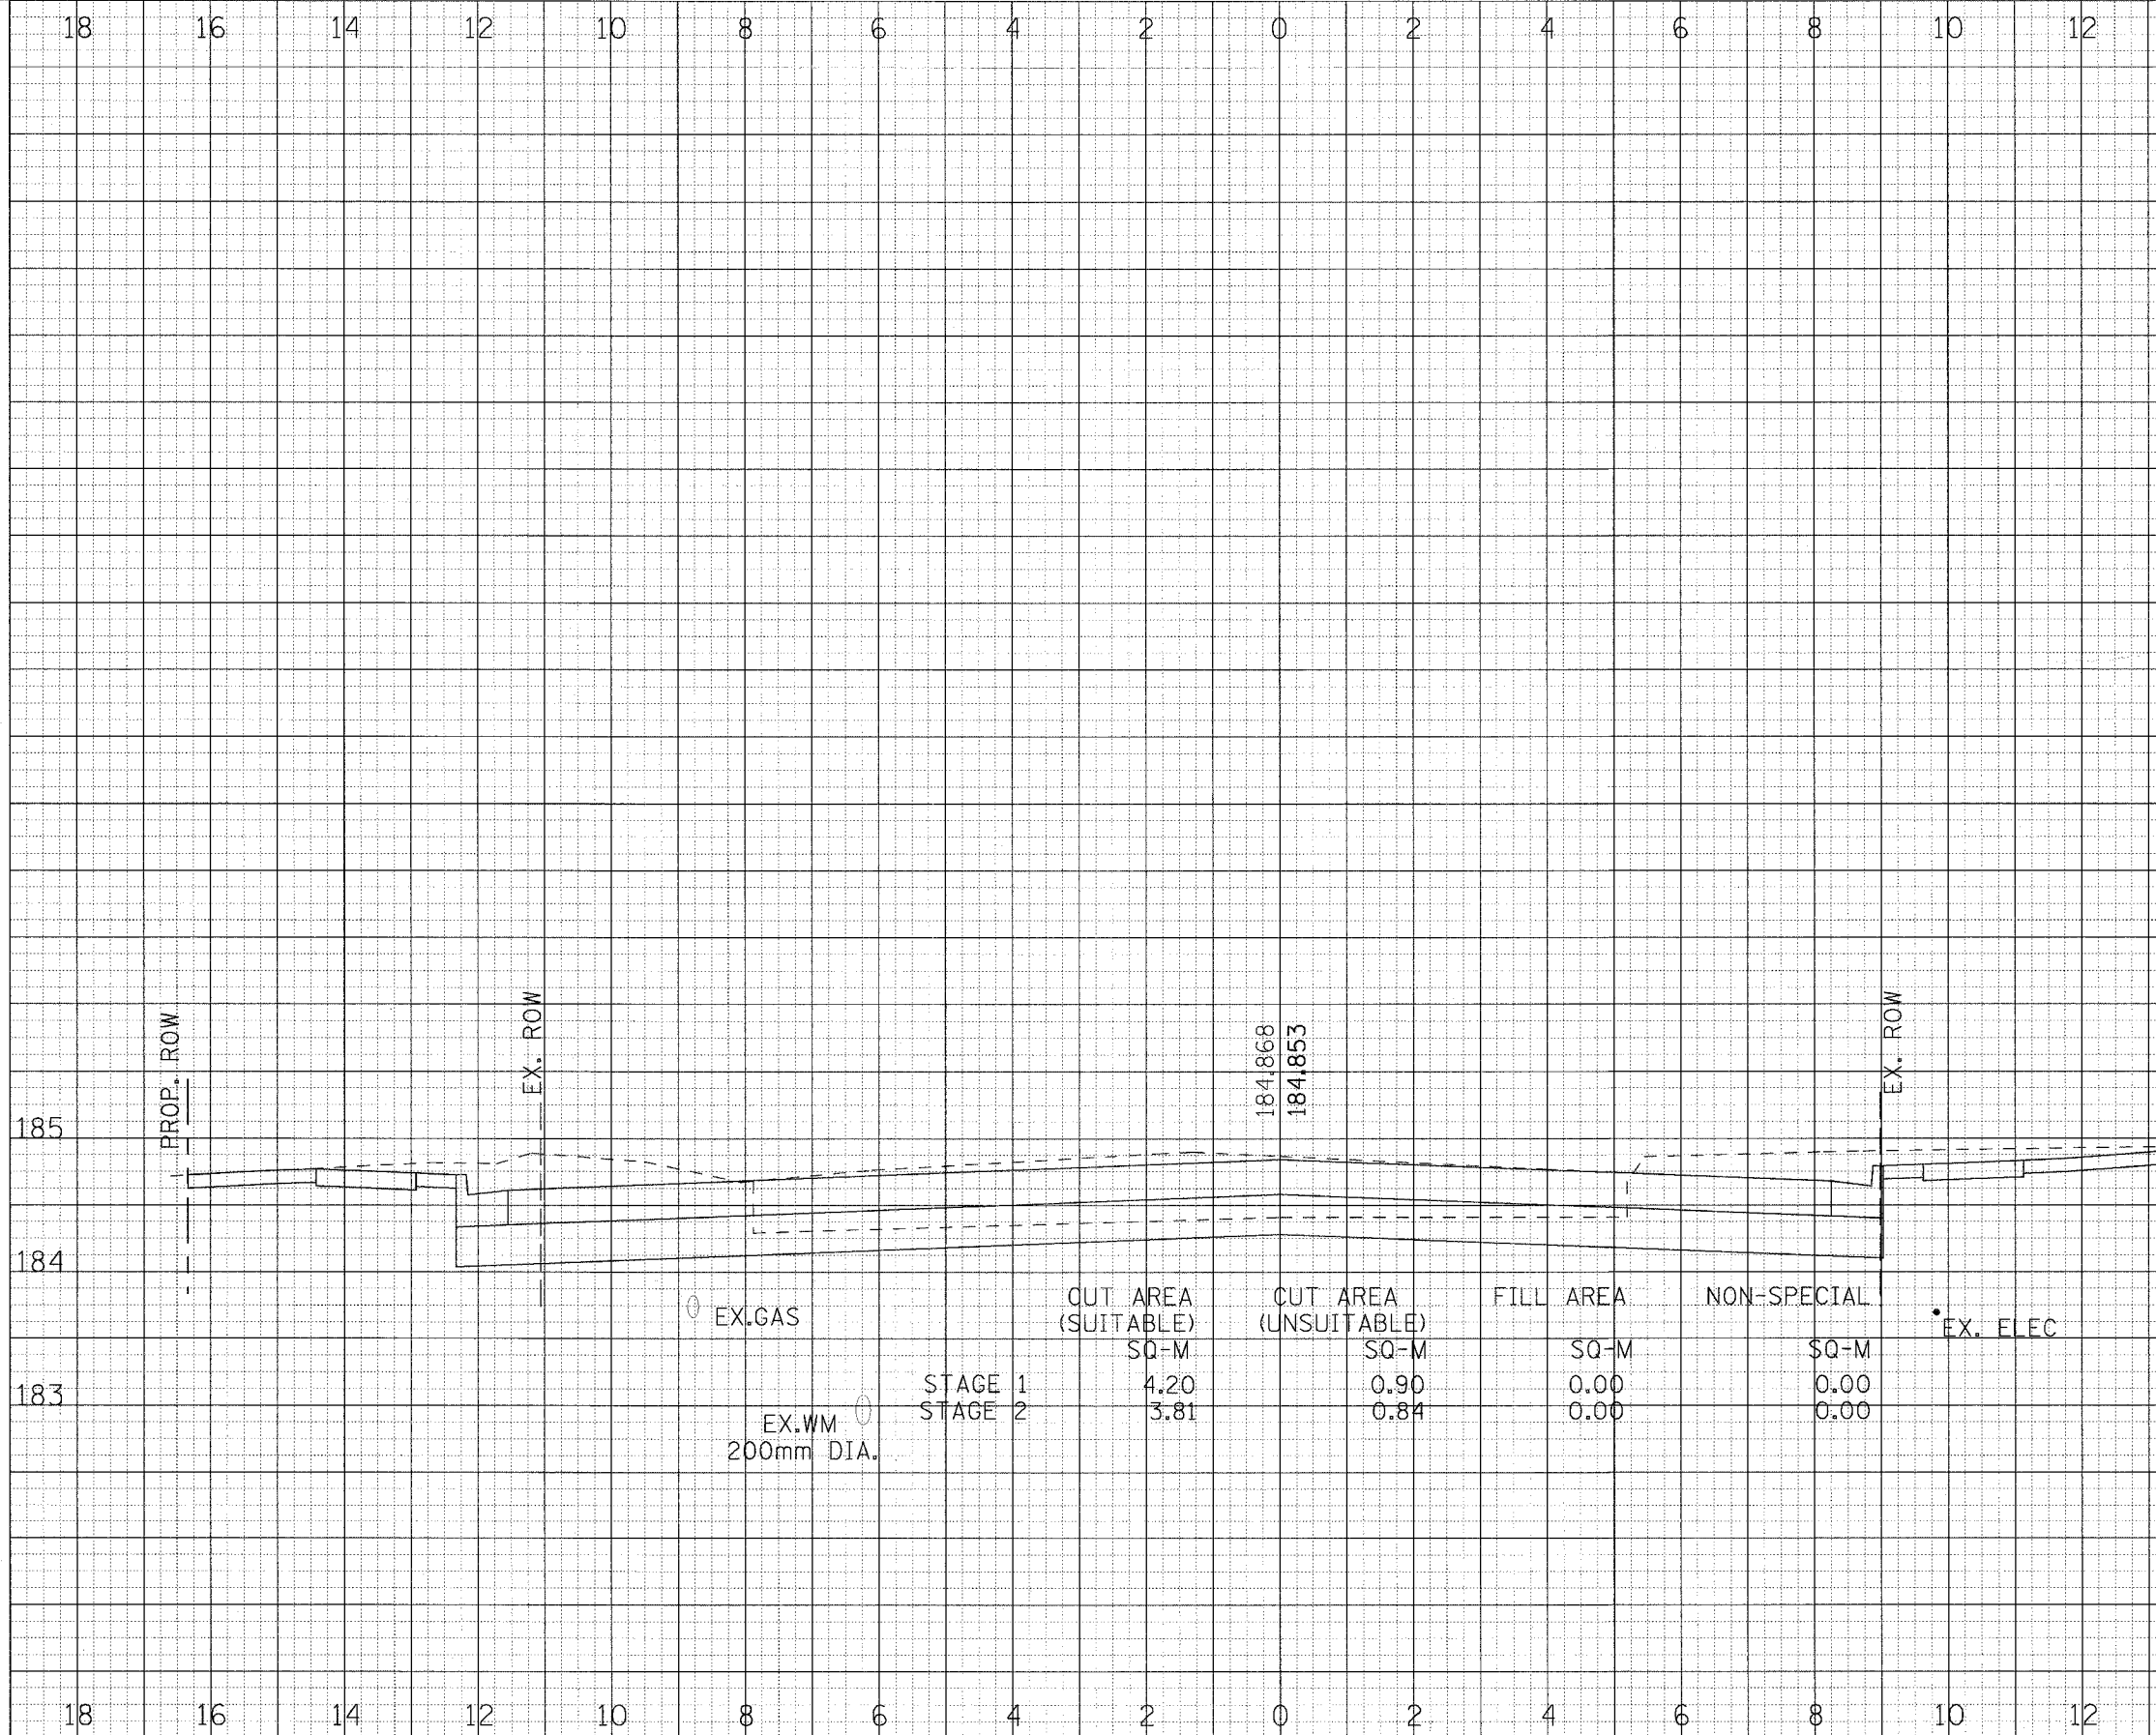

CROSS SECTIONS - US ROUTE 6