

F.A.P. RTE.	SECTION	COUNTY	TOTAL SHEETS	SHEET NO.
351	2008-100VB	COOK	579	553
STA.	TO STA.			
FED. ROAD DIST. NO.	ILLINOIS	FED. AID PROJECT	CONTRACT NO. 60E10	

DATE: _____ BY: _____

FINISHED SURVEY NOTE BOOK NO. _____

REVISIONS: _____


PLEASE CHECKED: _____

DATE: _____ BY: _____

ORIGINAL SURVEY NOTE BOOK NO. _____

REVISIONS: _____

AREAS CHECKED: _____

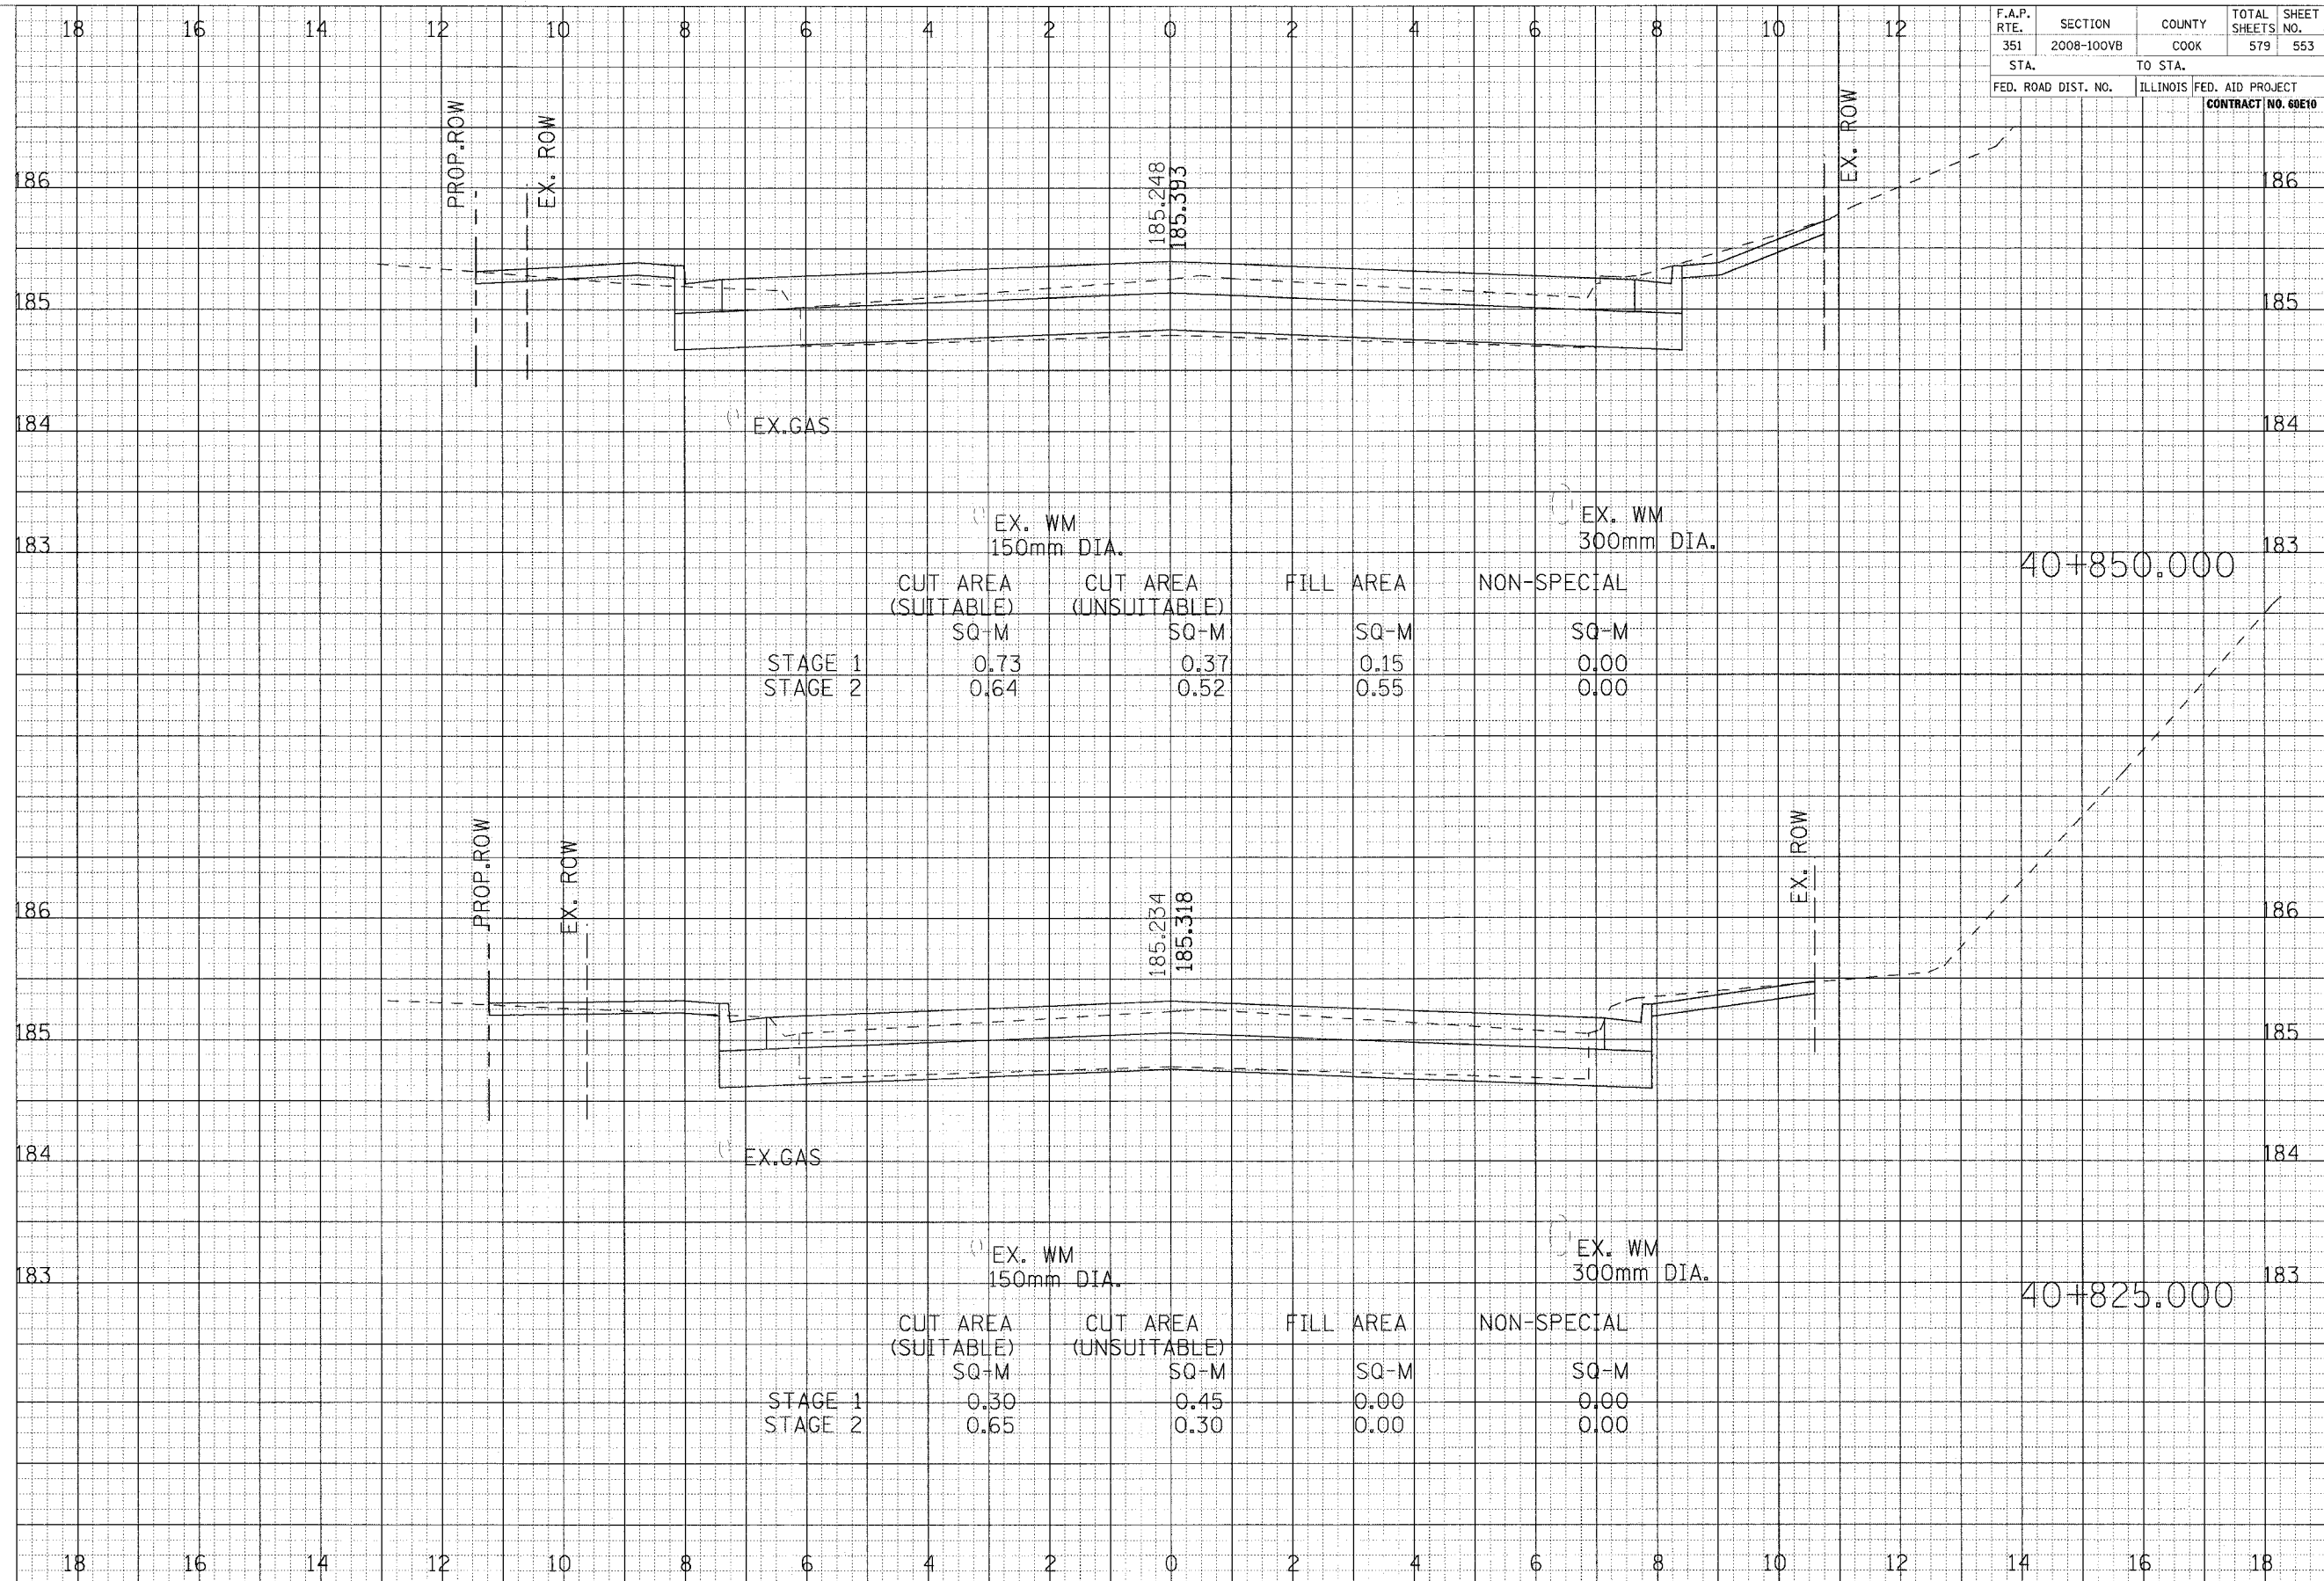

	CUT AREA (SUITABLE) SQ-M	CUT AREA (UNSUITABLE) SQ-M	FILL AREA SQ-M	NON-SPECIAL SQ-M
STAGE 1	0.73	0.37	0.15	0.00
STAGE 2	0.64	0.52	0.55	0.00

	CUT AREA (SUITABLE) SQ-M	CUT AREA (UNSUITABLE) SQ-M	FILL AREA SQ-M	NON-SPECIAL SQ-M
STAGE 1	0.30	0.45	0.00	0.00
STAGE 2	0.65	0.30	0.00	0.00

CROSS SECTIONS - PARK AVENUE