


F.A.P. RTE.	SECTION	COUNTY	TOTAL SHEETS	SHEET NO.
351	2008-100VB	COOK	579	557
STA.	TO STA.		FED. AID PROJECT	
			ILLINOIS	
FED. ROAD DIST. NO.			CONTRACT NO. 60E10	

FINAL SURVEY	BY	DATE
NOTED		
REVISIONS		

ORIGINAL SURVEY	BY	DATE
NOTED		
REVISIONS		

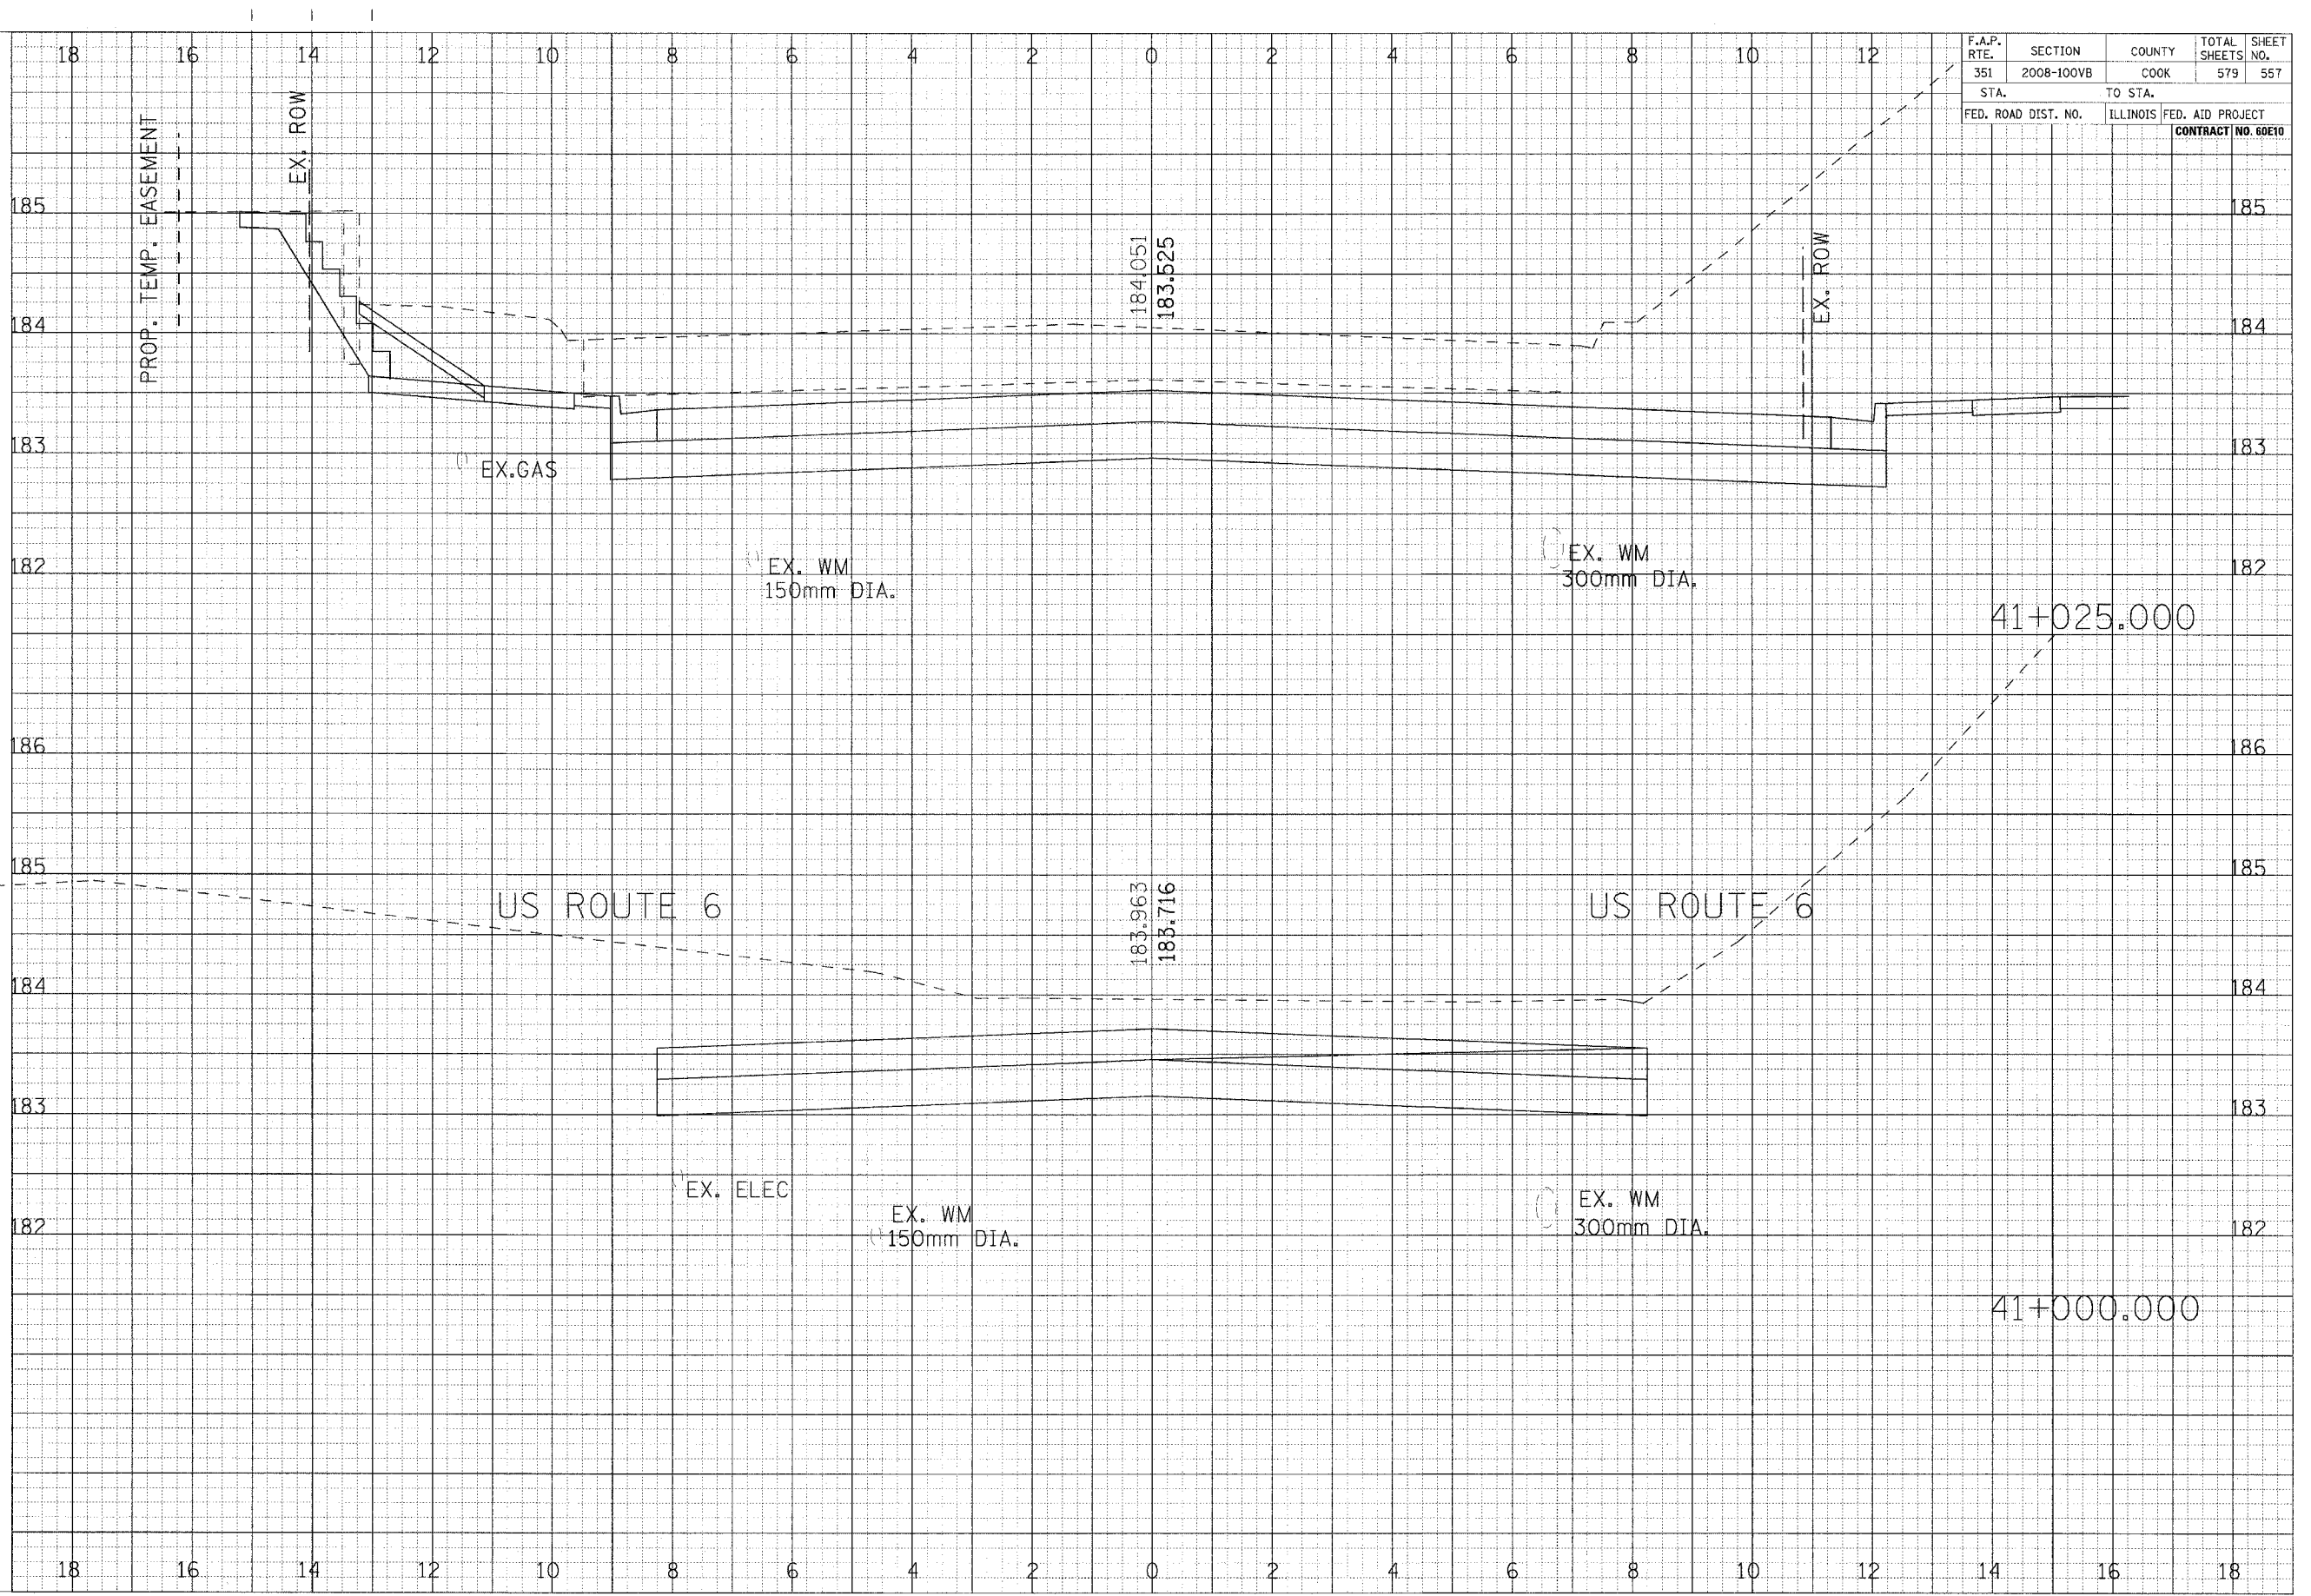

CROSS SECTIONS - PARK AVENUE