


F.A.P. RTE.	SECTION	COUNTY	TOTAL SHEETS	SHEET NO.
351	2008-100VB	COOK	579	562
STA.	TO STA.		ILLINOIS FED. AID PROJECT	
			CONTRACT NO. 60E10	

FINAL SURVEY	SUPPLIED	DATE
NOTE BOOK	PLOTTED	BY
NO.	TEMPLATE	
	AREAS CHECKED	

ORIGINAL SURVEY	SUPPLIED	DATE
NOTE BOOK	PLOTTED	BY
NO.	TEMPLATE	
	AREAS CHECKED	

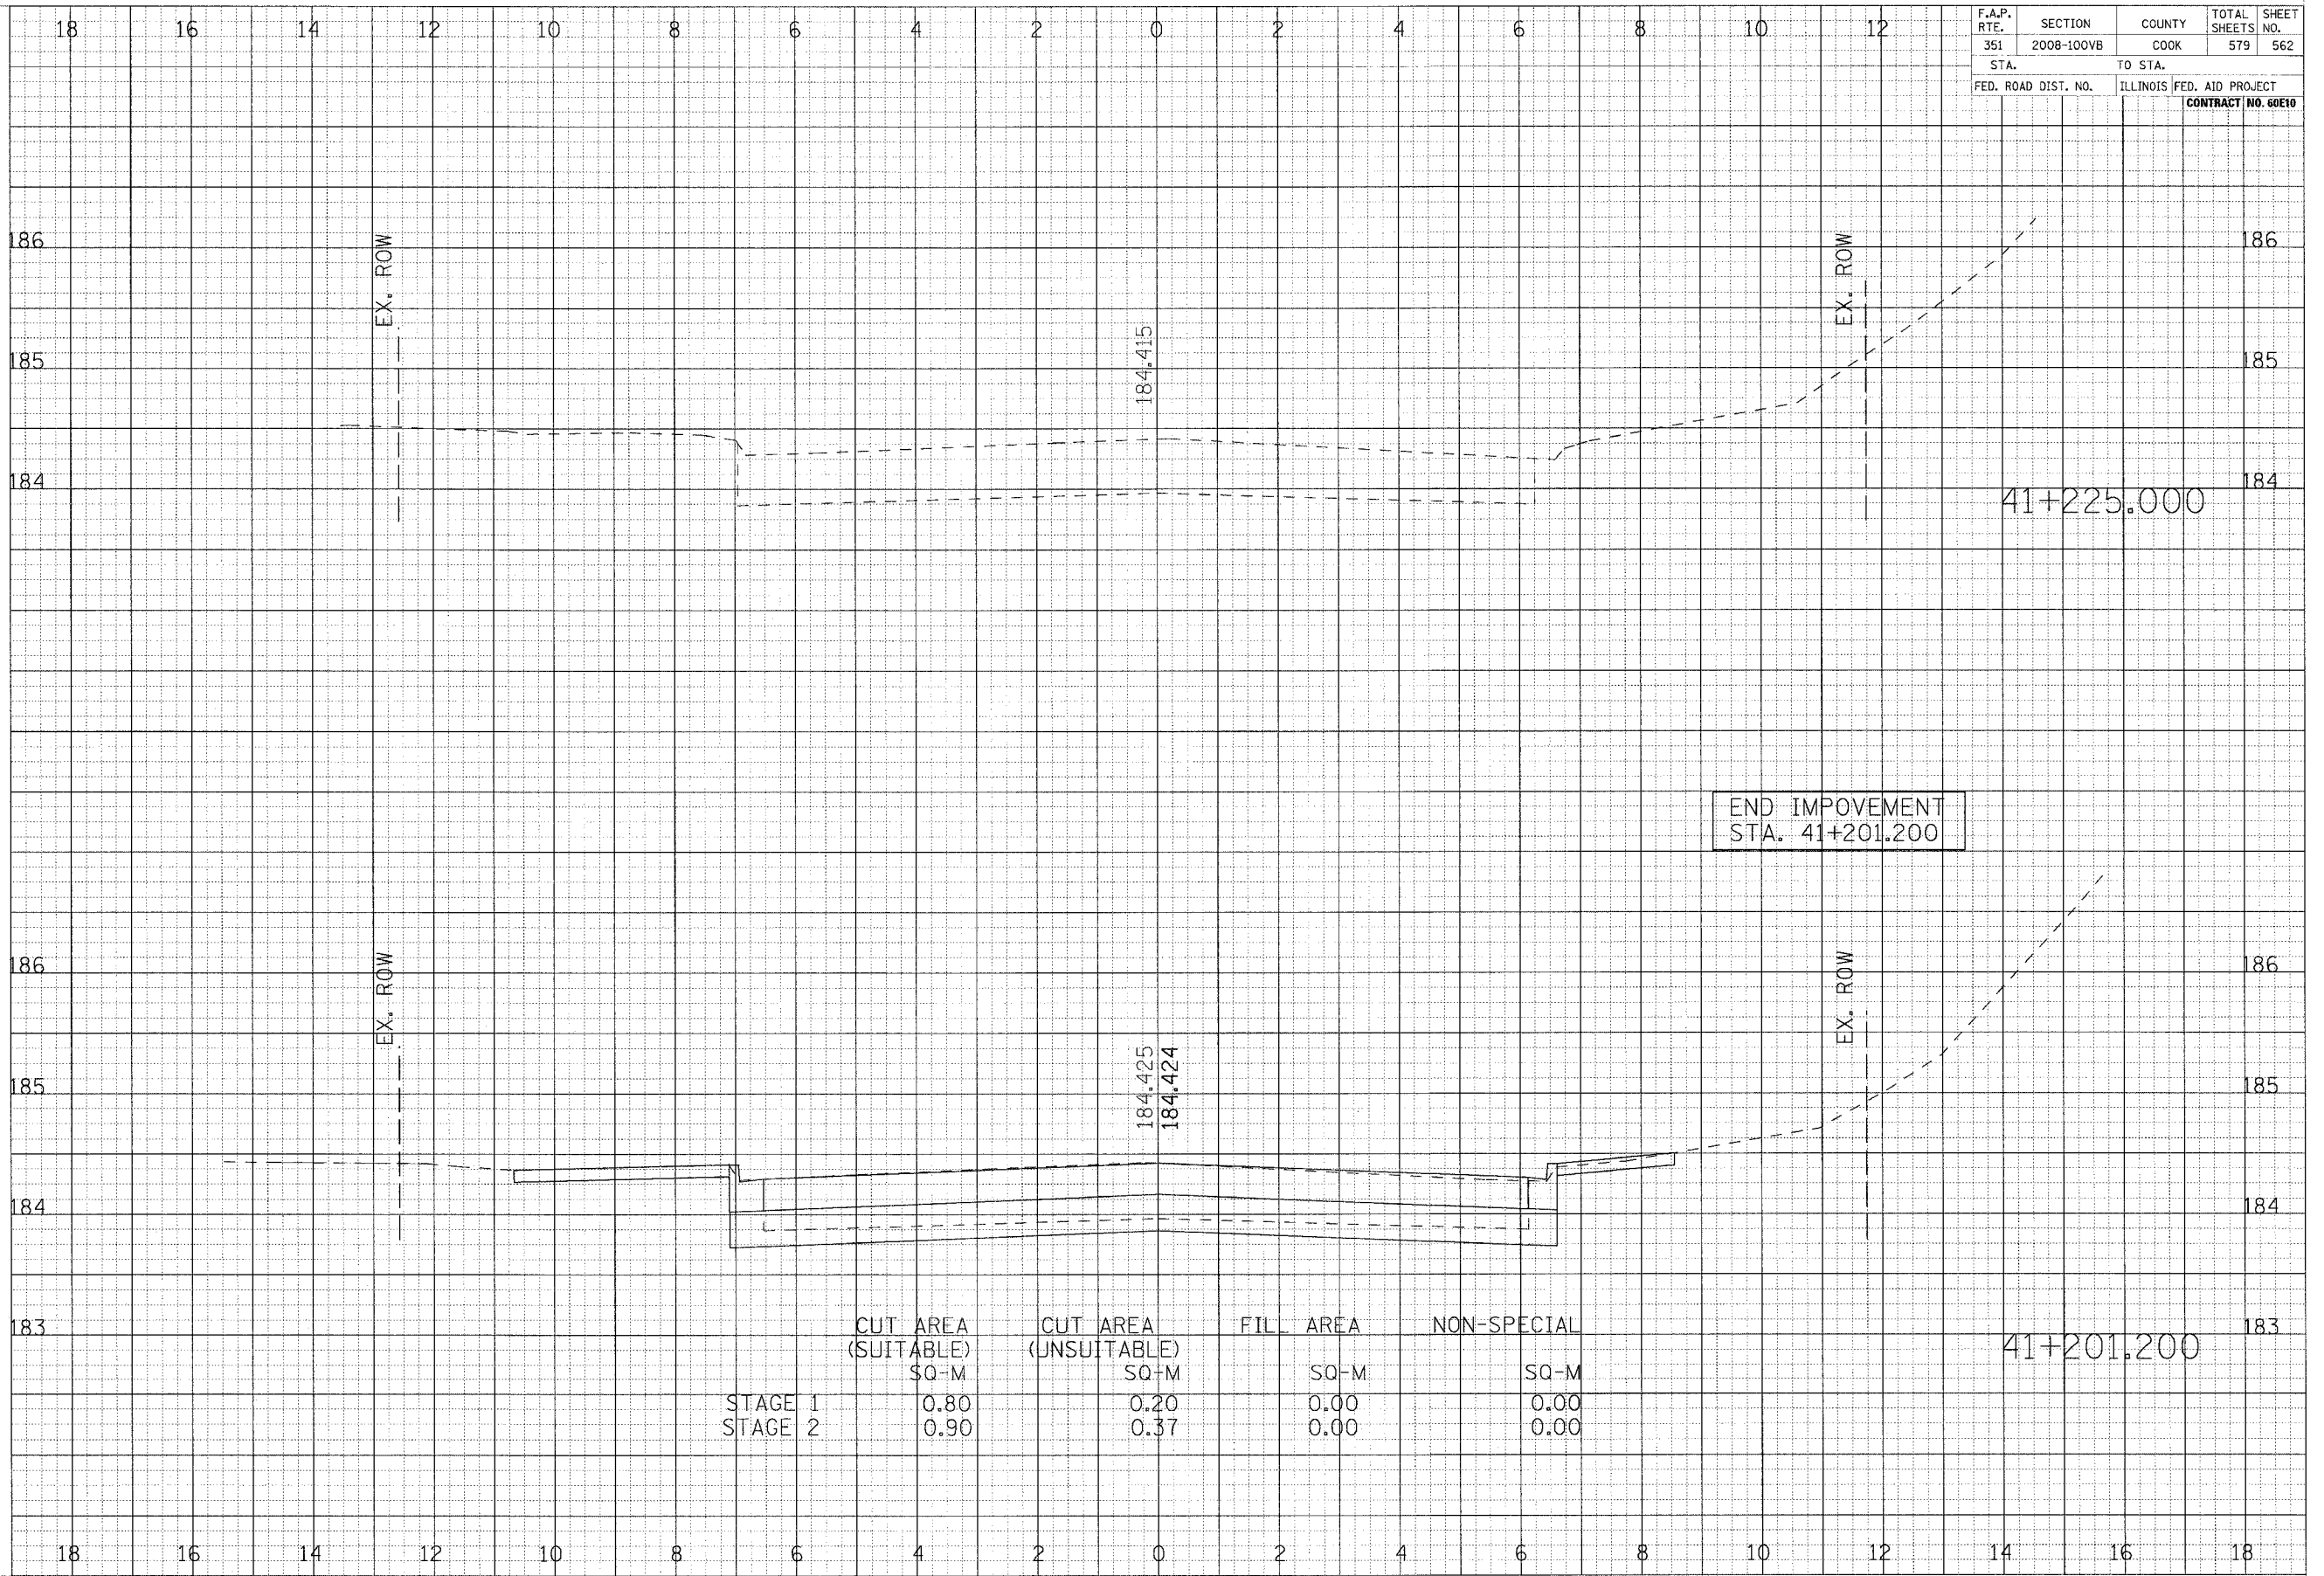

	CUT AREA (SUITABLE)	CUT AREA (UNSUITABLE)	FILL AREA	NON-SPECIAL
	SQ-M	SQ-M	SQ-M	SQ-M
STAGE 1	0.80	0.20	0.00	0.00
STAGE 2	0.90	0.37	0.00	0.00

END IMPROVEMENT
STA. 41+201.200

CROSS SECTIONS - PARK AVENUE